


JUN 29, 2006 10:16 AM CAH
 I:\AIRPORTS\ROBINSON\B38-04RWY\AIRPORT SHEETS\R-330XS.DWG - STA. 164+50 TO STA. 165+50

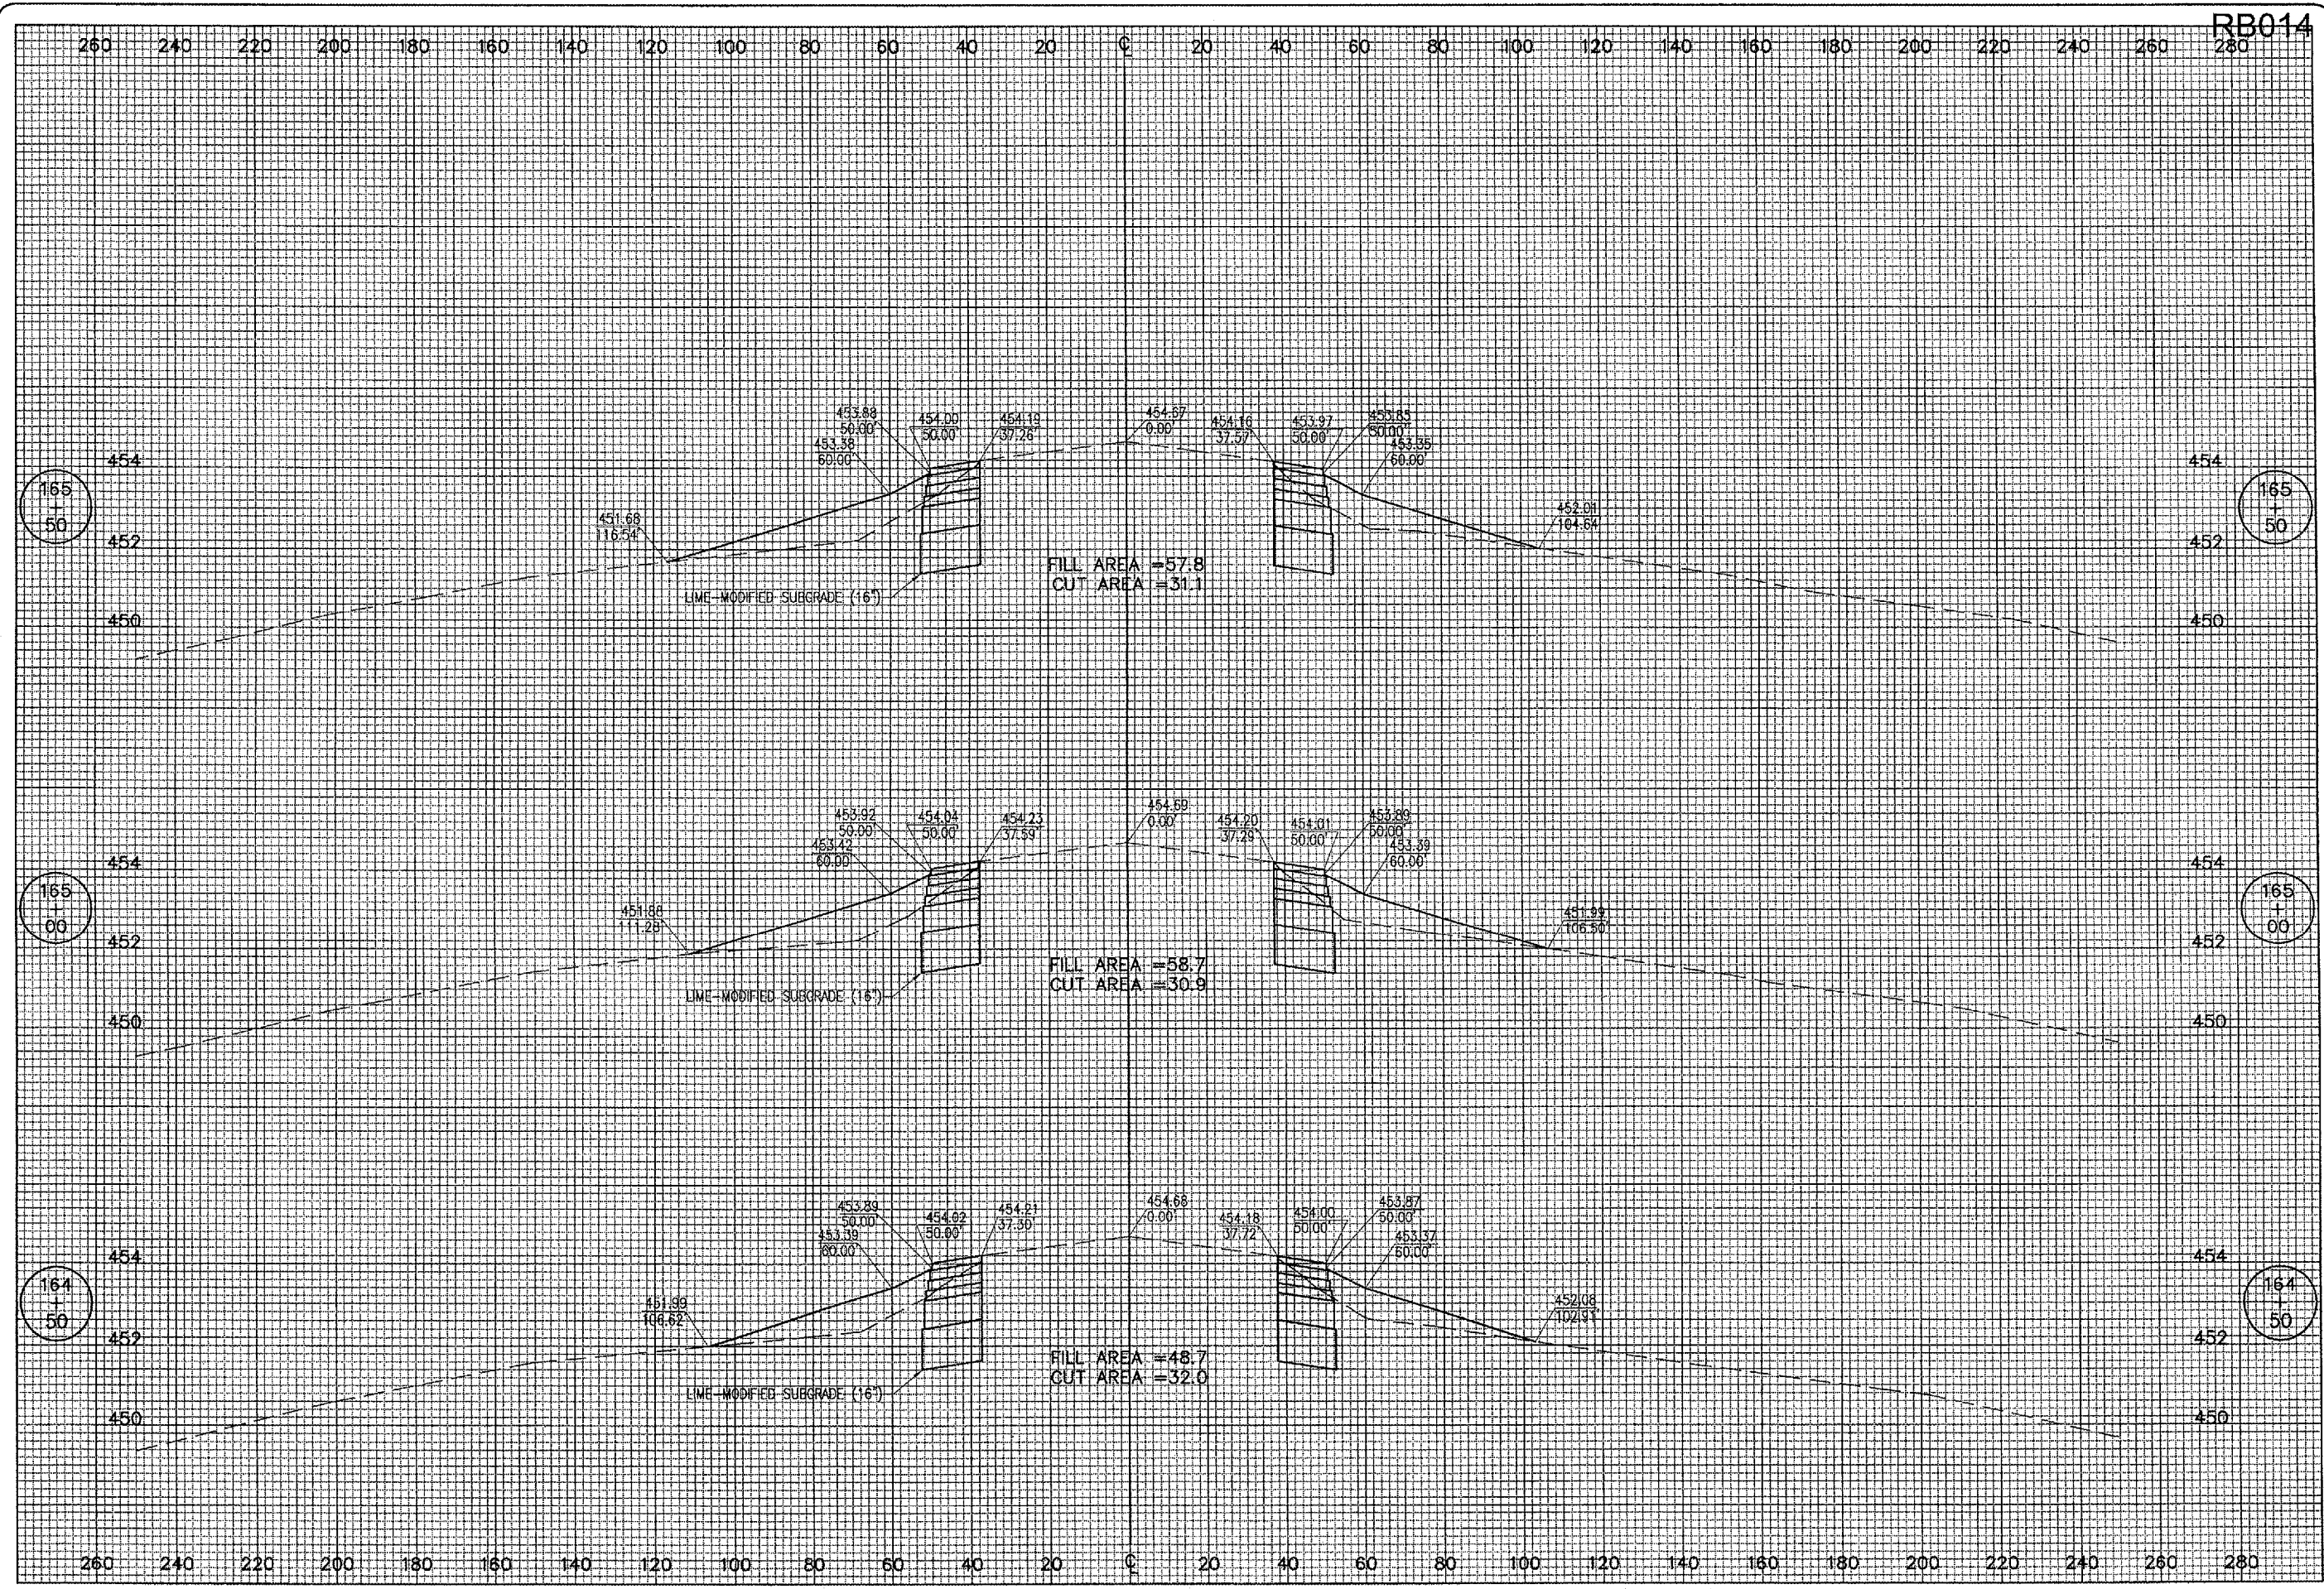

RB014

DATE	REVISION	BY

ROBINSON MUNICIPAL AIRPORT
 ROBINSON
 CRAWFORD COUNTY, ILLINOIS
 I.L. PROJ.: RSV-3490 A.L.P. PROJ.: 3-17-0086-810

FILE	DATE	BY
REV. Project No. 838-04RWY		
Filename: R-330XS.DWG		
Scale: 1"=20'H 1"=2'V		
Date: 01/13/04		



RUNWAY 9-27
 WIDENING
 PROPOSED
 CROSS-SECTIONS
 STA. 164+50 TO STA. 165+50