


JUL 05, 2006 8:57 PM RAW
I:\AIRPORTS\SHELBY\827-06APN\AIRPORT\SHEETS\R-301XS.DWG - STA. 500+50 TO STA. 501+83

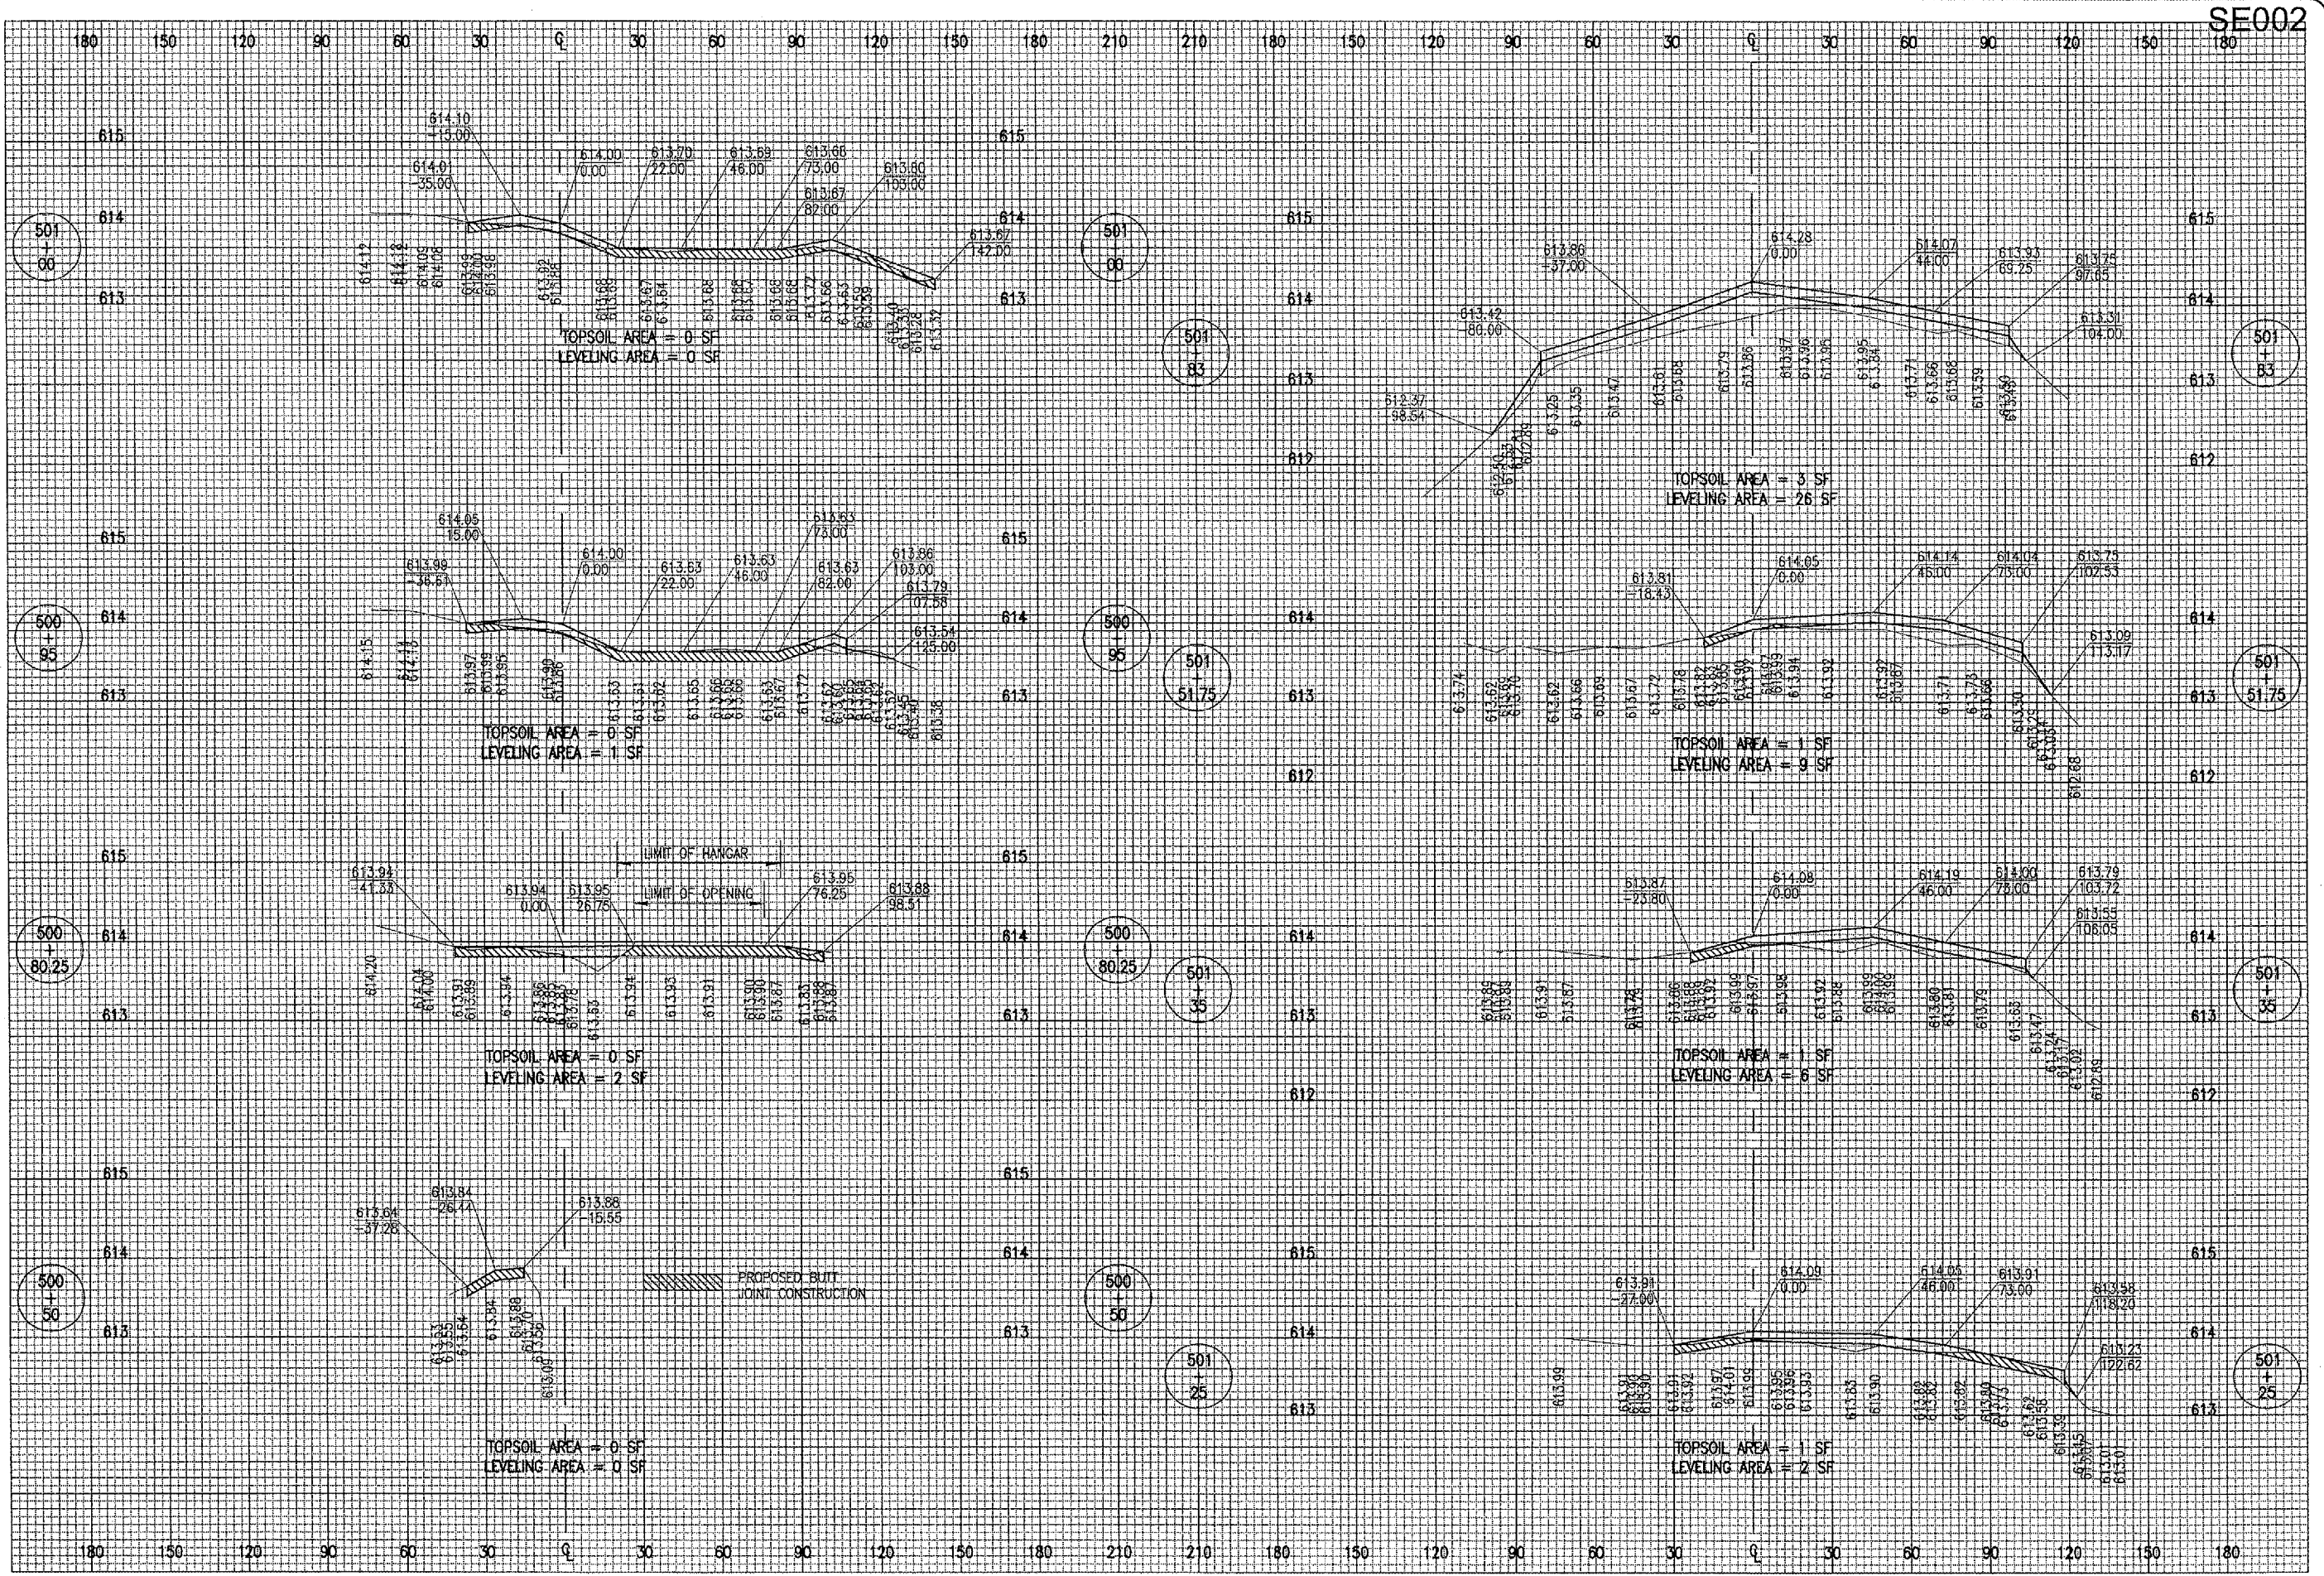

DATE	REVISION

SHELBY COUNTY AIRPORT
SHELBYVILLE, ILLINOIS

I.L. PROJ.: 210-3615 A.I.P. PROJ.: 3-17-0093-B7

DATE	RAW	CCC	RAW
05/22/06			
05/22/06			
05/22/06			



OVERLAY RWY. & APN.
INSTALL UNDERDRAINS

PROPOSED APRON
CROSS-SECTIONS
STA. 500+50 TO STA. 501+83