
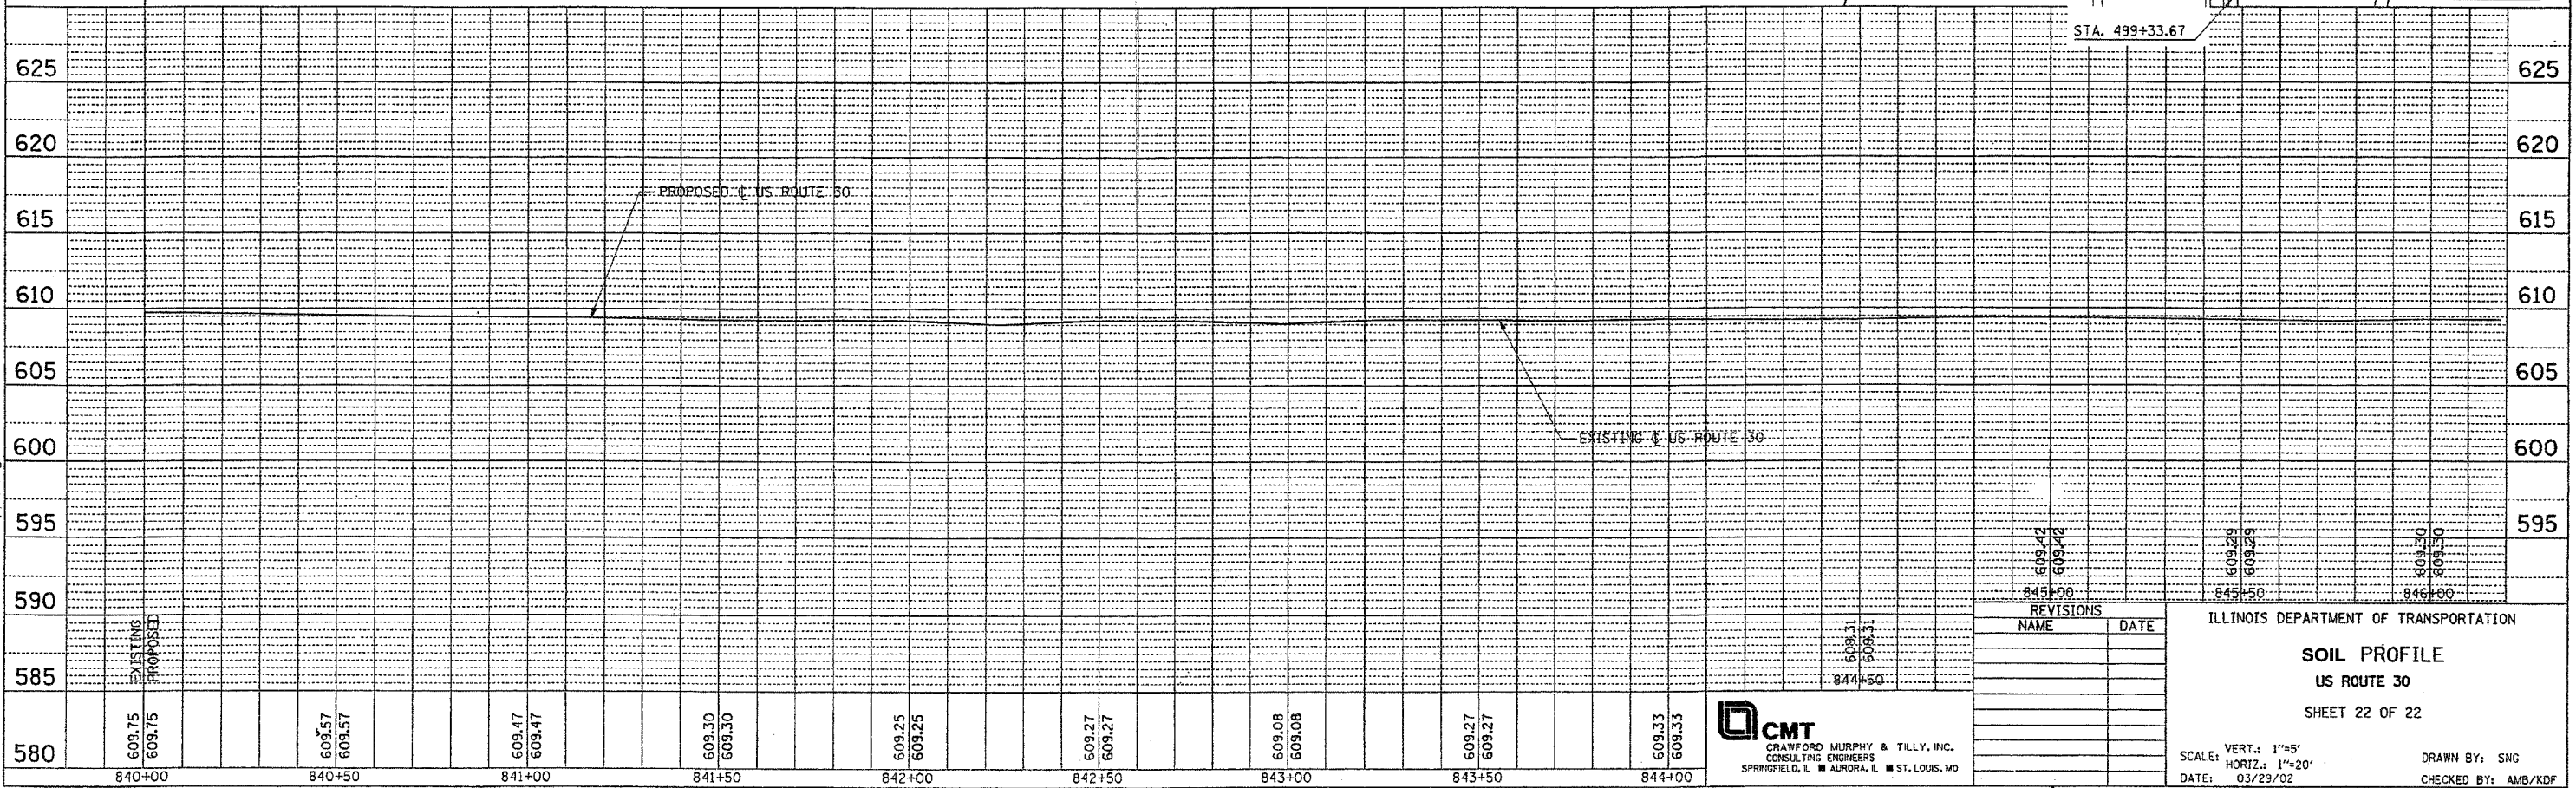


NOTES:
1. FOR CURVE DATA AND BENCHMARKS
SEE ALIGNMENT, TIES & BENCHMARKS SHEETS.

MUNICIPALITY: JOLIET

F.A. RTE.	SECTION	COUNTY	TOTAL SHEETS	SHEET NO.
575	(B&I) R-3	WILL	390	388
STA. 840+00		TO STA. 846+00		
FED. ROAD DIST. NO.		ILLINOIS	FED. AID PROJECT	
CONTRACT NO. 80981				

MATCHLINE STA. 840+00

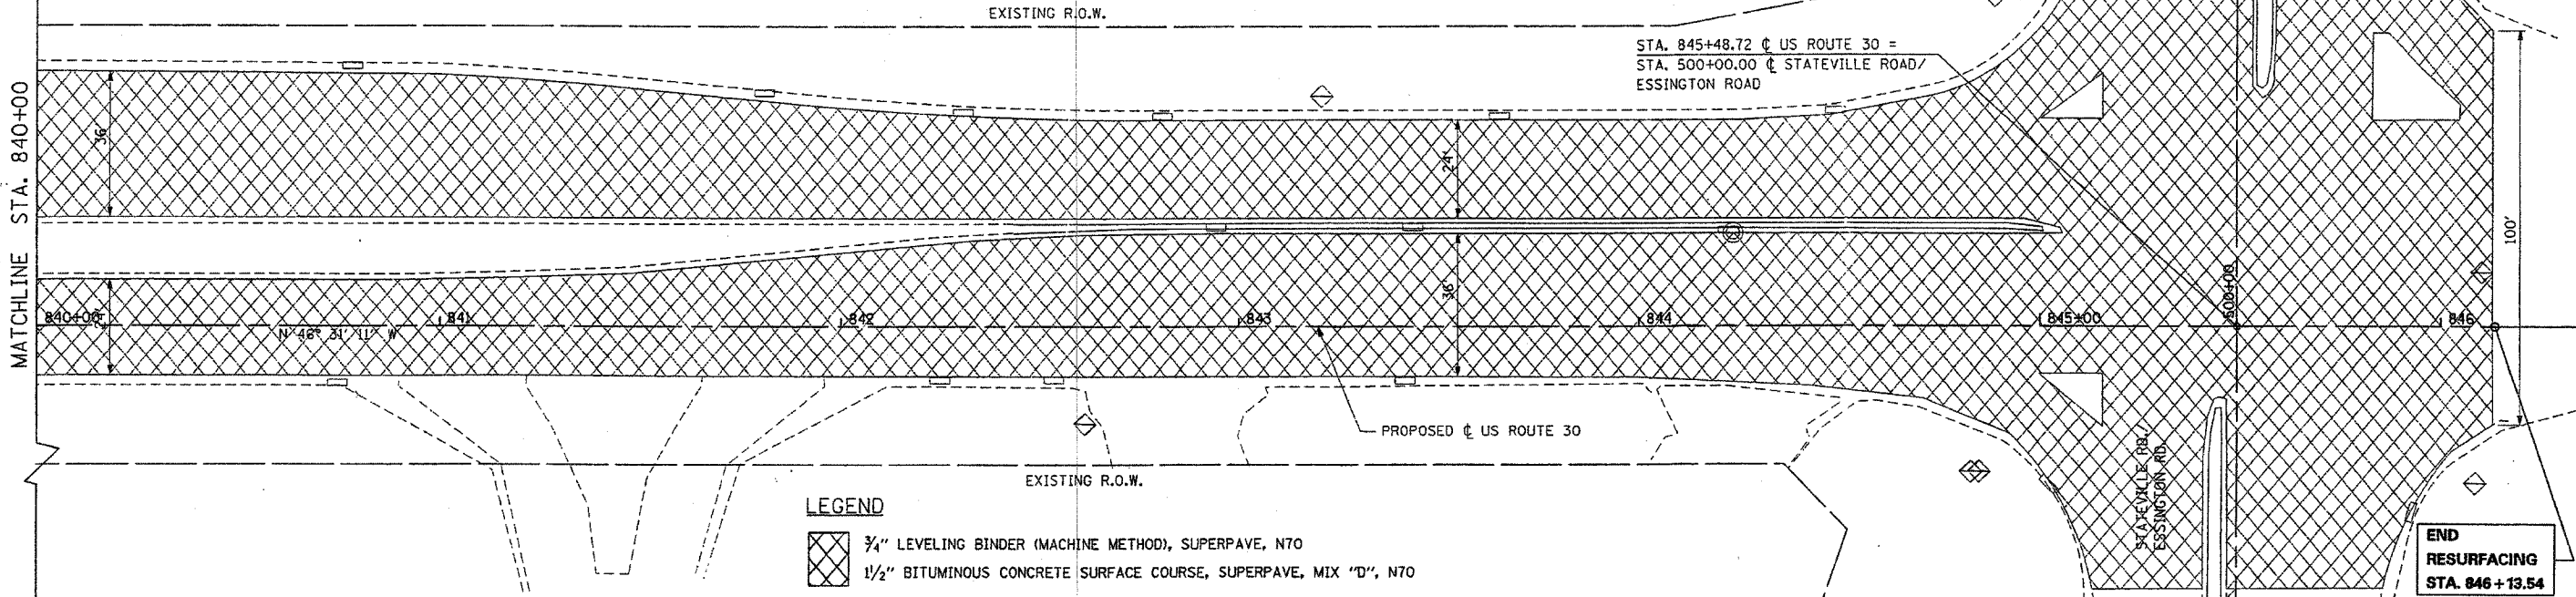

REVISIONS	
NAME	DATE

ILLINOIS DEPARTMENT OF TRANSPORTATION

SOIL PROFILE

US ROUTE 30

SHEET 22 OF 22

SCALE: VERT.: 1"=5'
HORIZ.: 1"=20'

DATE: 03/29/02

DRAWN BY: SNG
CHECKED BY: AMB/KDF

CMT
CRAWFORD MURPHY & TILLY, INC.
CONSULTING ENGINEERS
SPRINGFIELD, IL ■ AURORA, IL ■ ST. LOUIS, MO



I:\dot\0006602\draw\bid\sheet\pp22.dgn