



PROFILE SURVEYED BY DATE
 PLOTTED BY
 NOTE BOOK NO. STRUCTURE NO. DATE
 NO. STRUCTURE NO. DATE

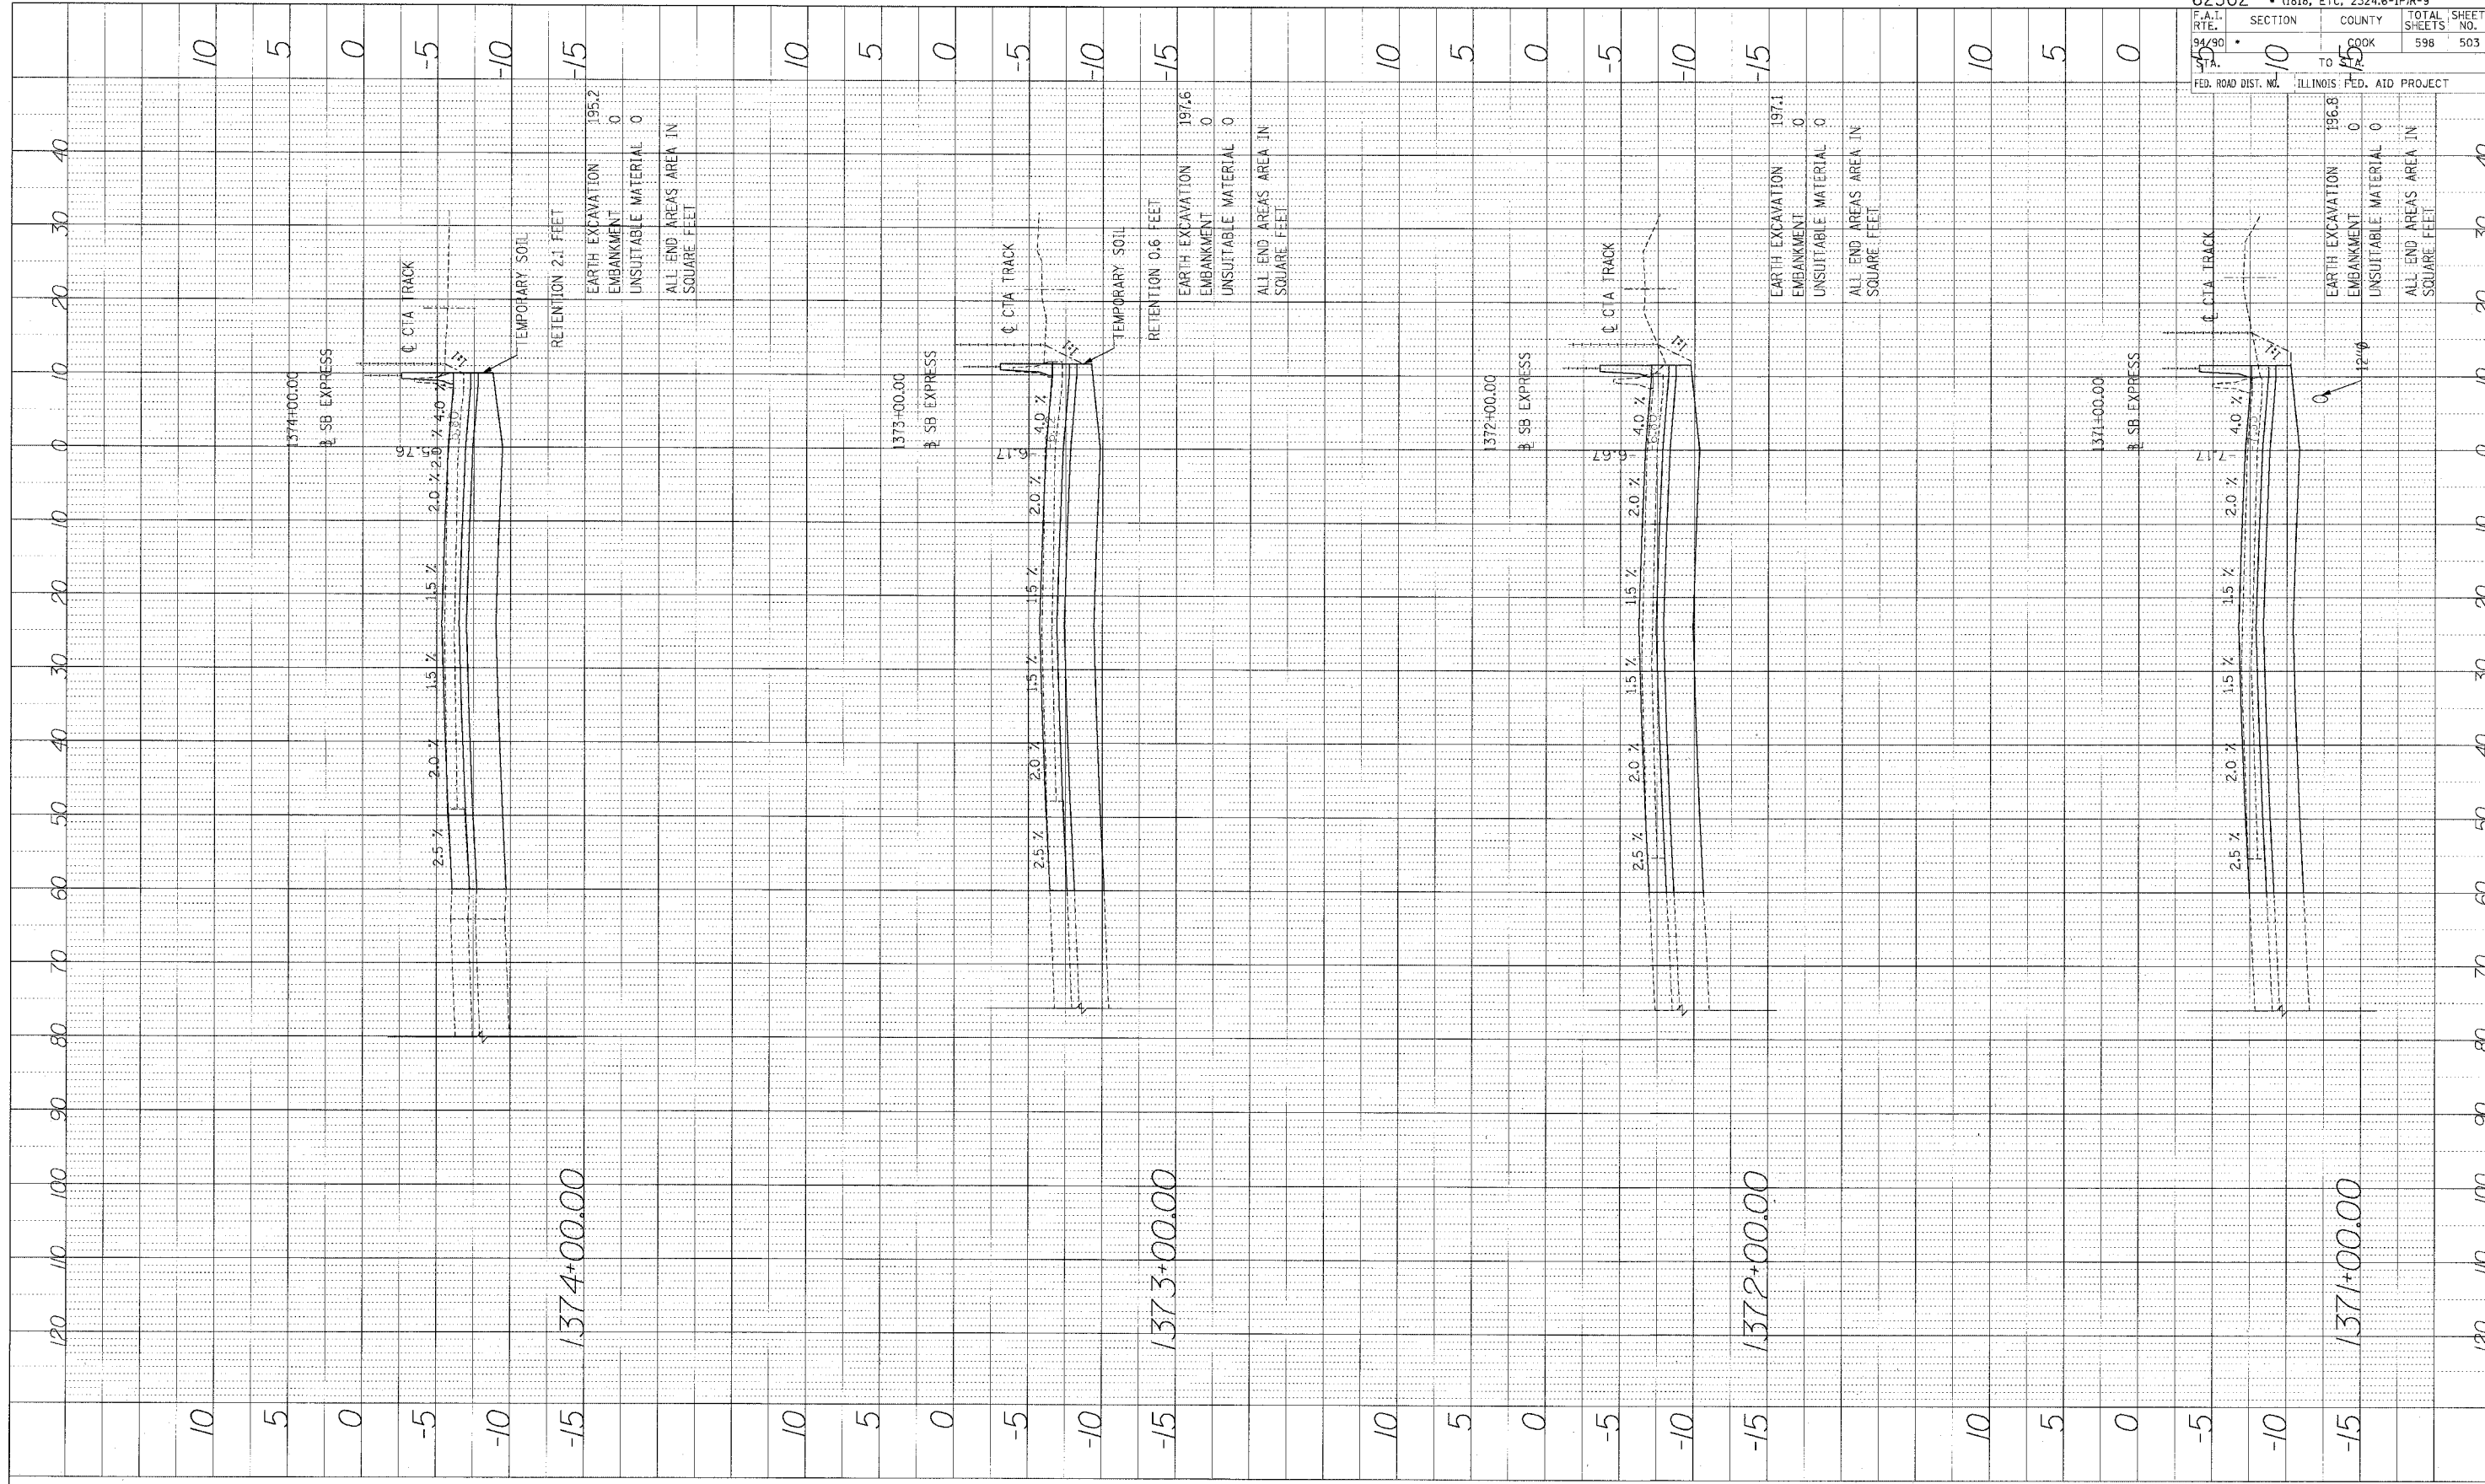

Edwards AND Kelcey
 ONE NORTH FRANKLIN CHICAGO, IL 60606
 PHONE: (312) 251-3000
 FAX: (312) 251-3015
 WEB: WWW.EKCORP.COM

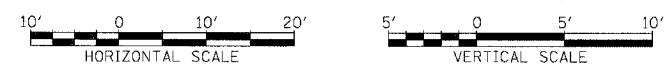

STA.

62302 • (1818, ETC. 2324.6-1)PR-9	
F.A.T. RTE. 94/90	SECTION 10
TO 15	COUNTY COOK
FED. ROAD DIST. NO. ILLINOIS FED. AID PROJECT	TOTAL SHEETS 598
	SHEET NO. 503

P:\030090305\Icon_H&S\CADD\Drawings\62302-Final.dwg