


62302 • (1818, ETC. 2324.6-1P/R-9	
F.A.I. R.T.E. 94/90	SECTION COUNTY COOK
STA 150	TOTAL SHEETS 598
FED. ROAD DIST. NO.	SHEET NO. 577
TO STA.	
ILLINOIS FED. AID PROJECT	

PROFILE	DATE
BY	
REVISIONS	
NO.	DATE

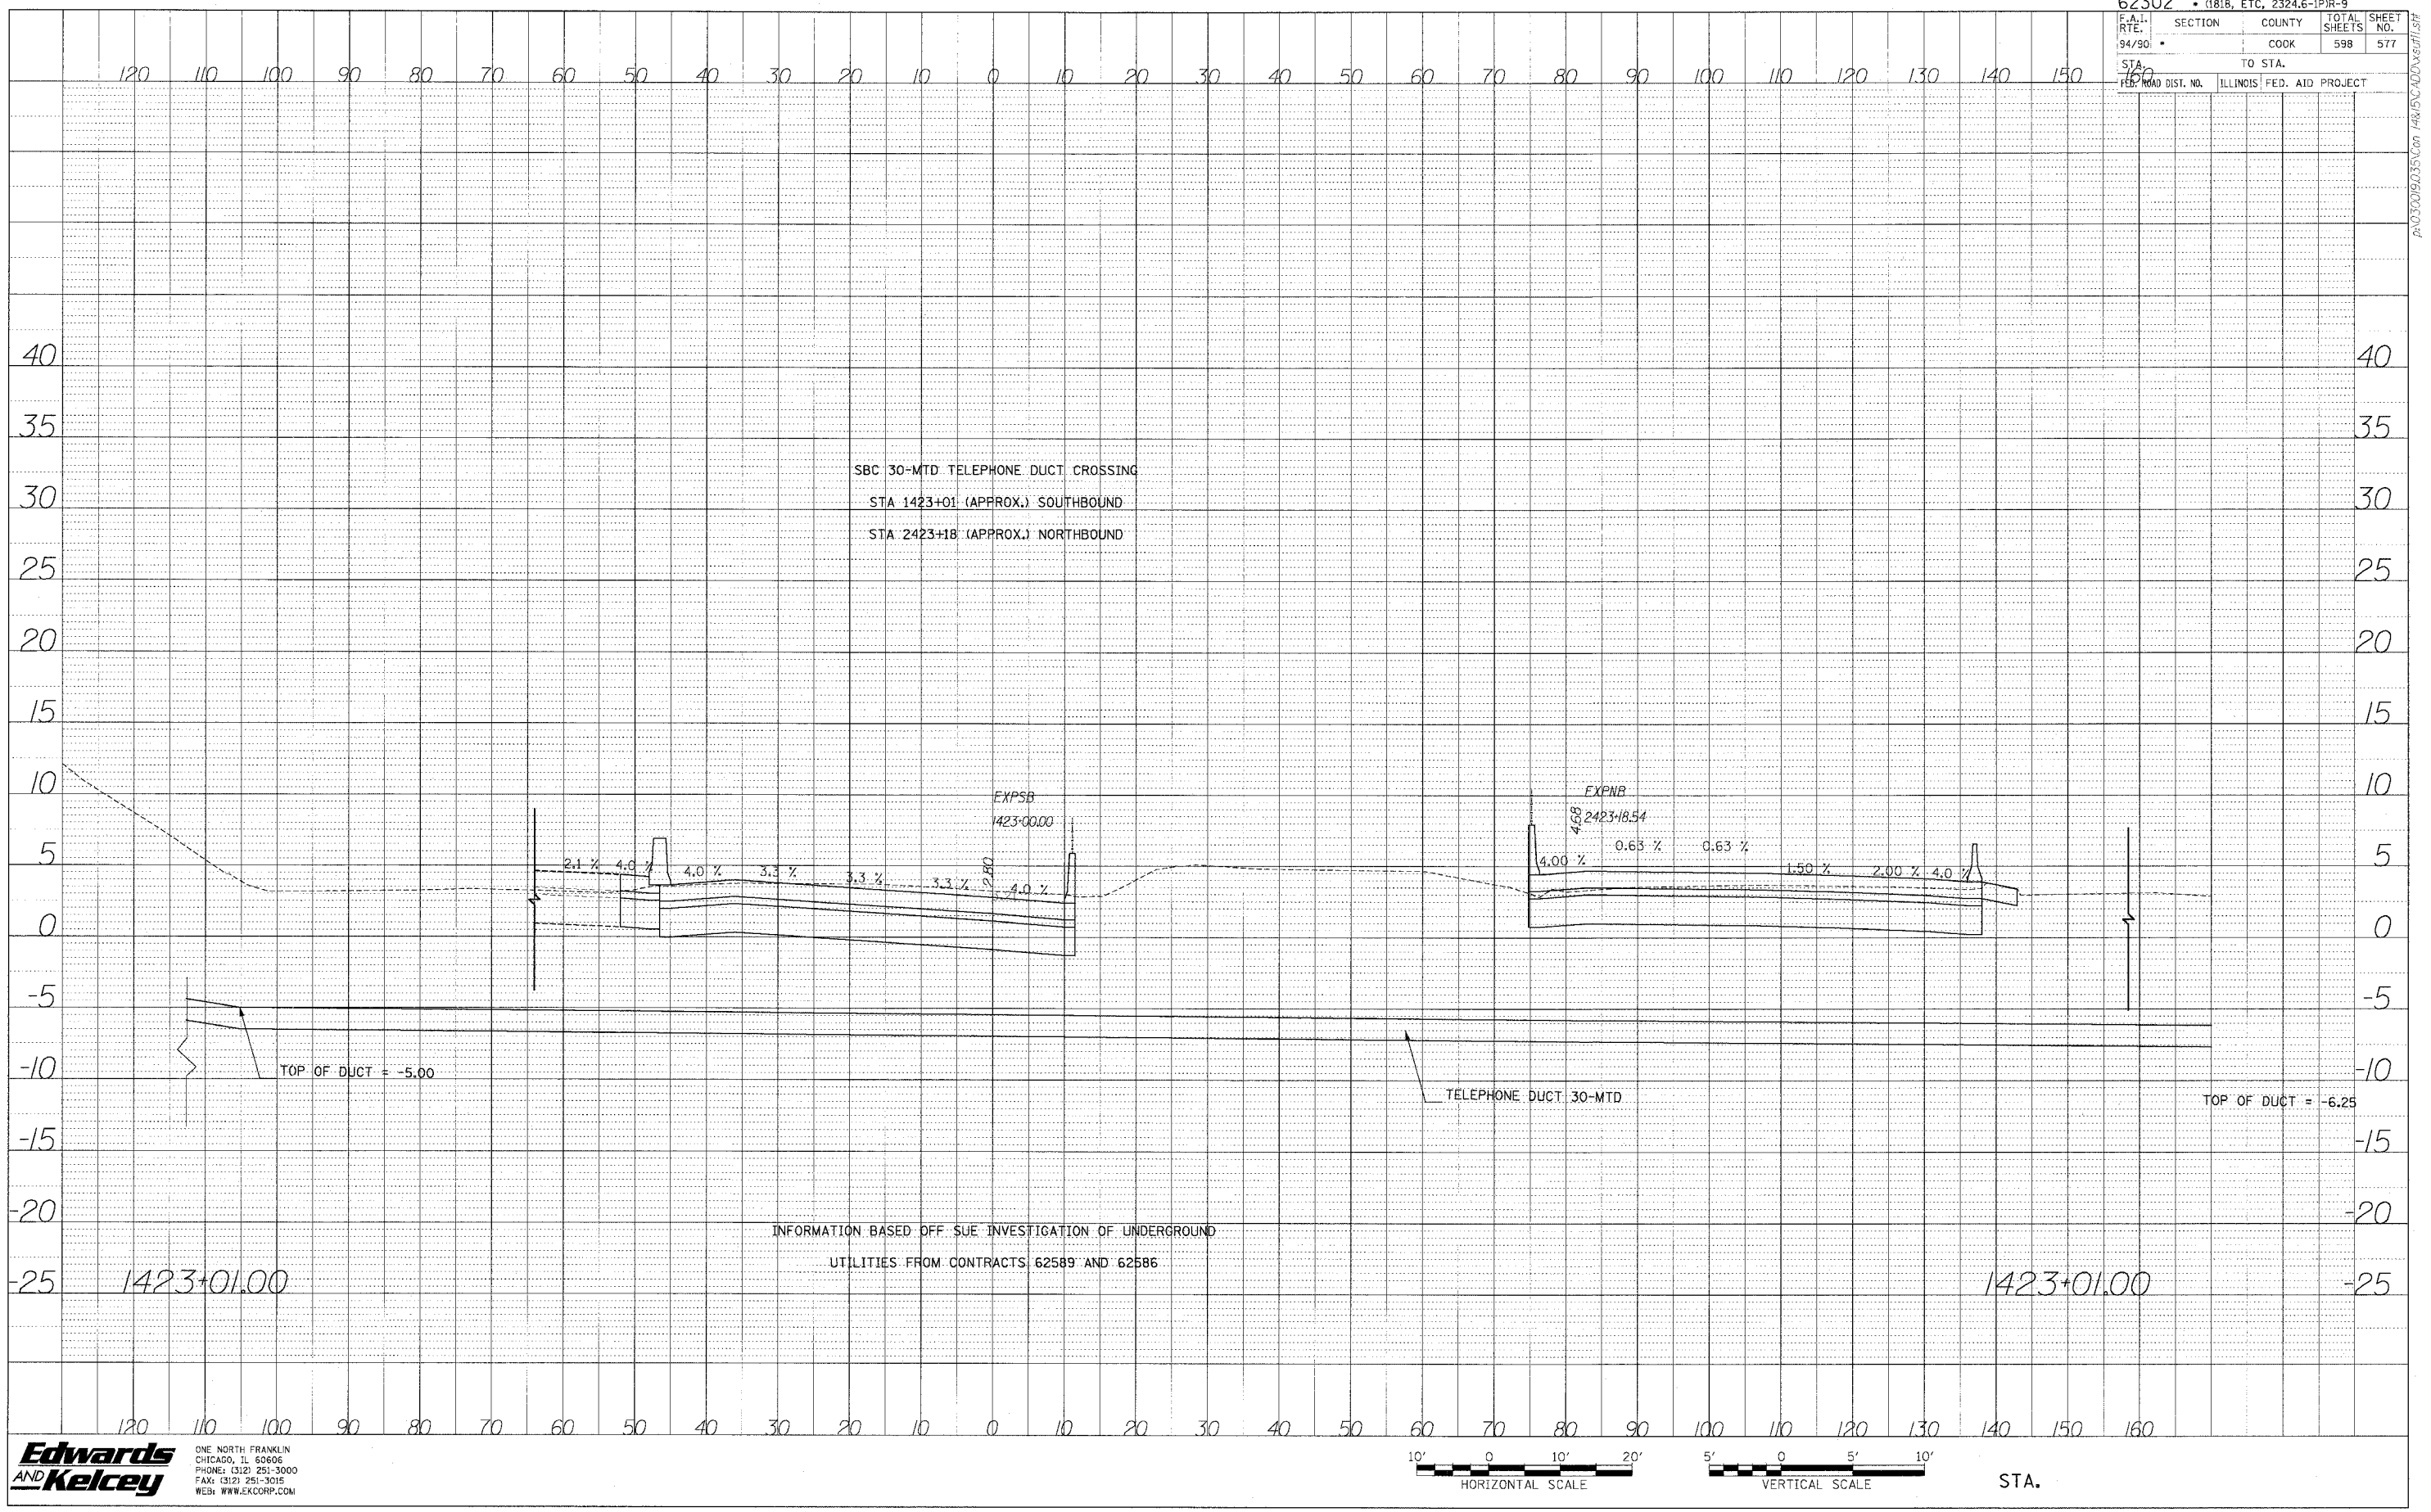

**Edwards and Kelcey**  
 ONE NORTH FRANKLIN  
 CHICAGO, IL 60606  
 PHONE: (312) 251-3000  
 FAX: (312) 251-3015  
 WEB: WWW.EKCORP.COM



STA.