


F.A.P. RT.	SECTION	COUNTY	TOTAL SHEETS	SHEET NO.
066	21 (B&G) R	MCHENRY	66	64
STA. 108+62 TO STA. 111+00			FED. AID PROJECT	

#62391

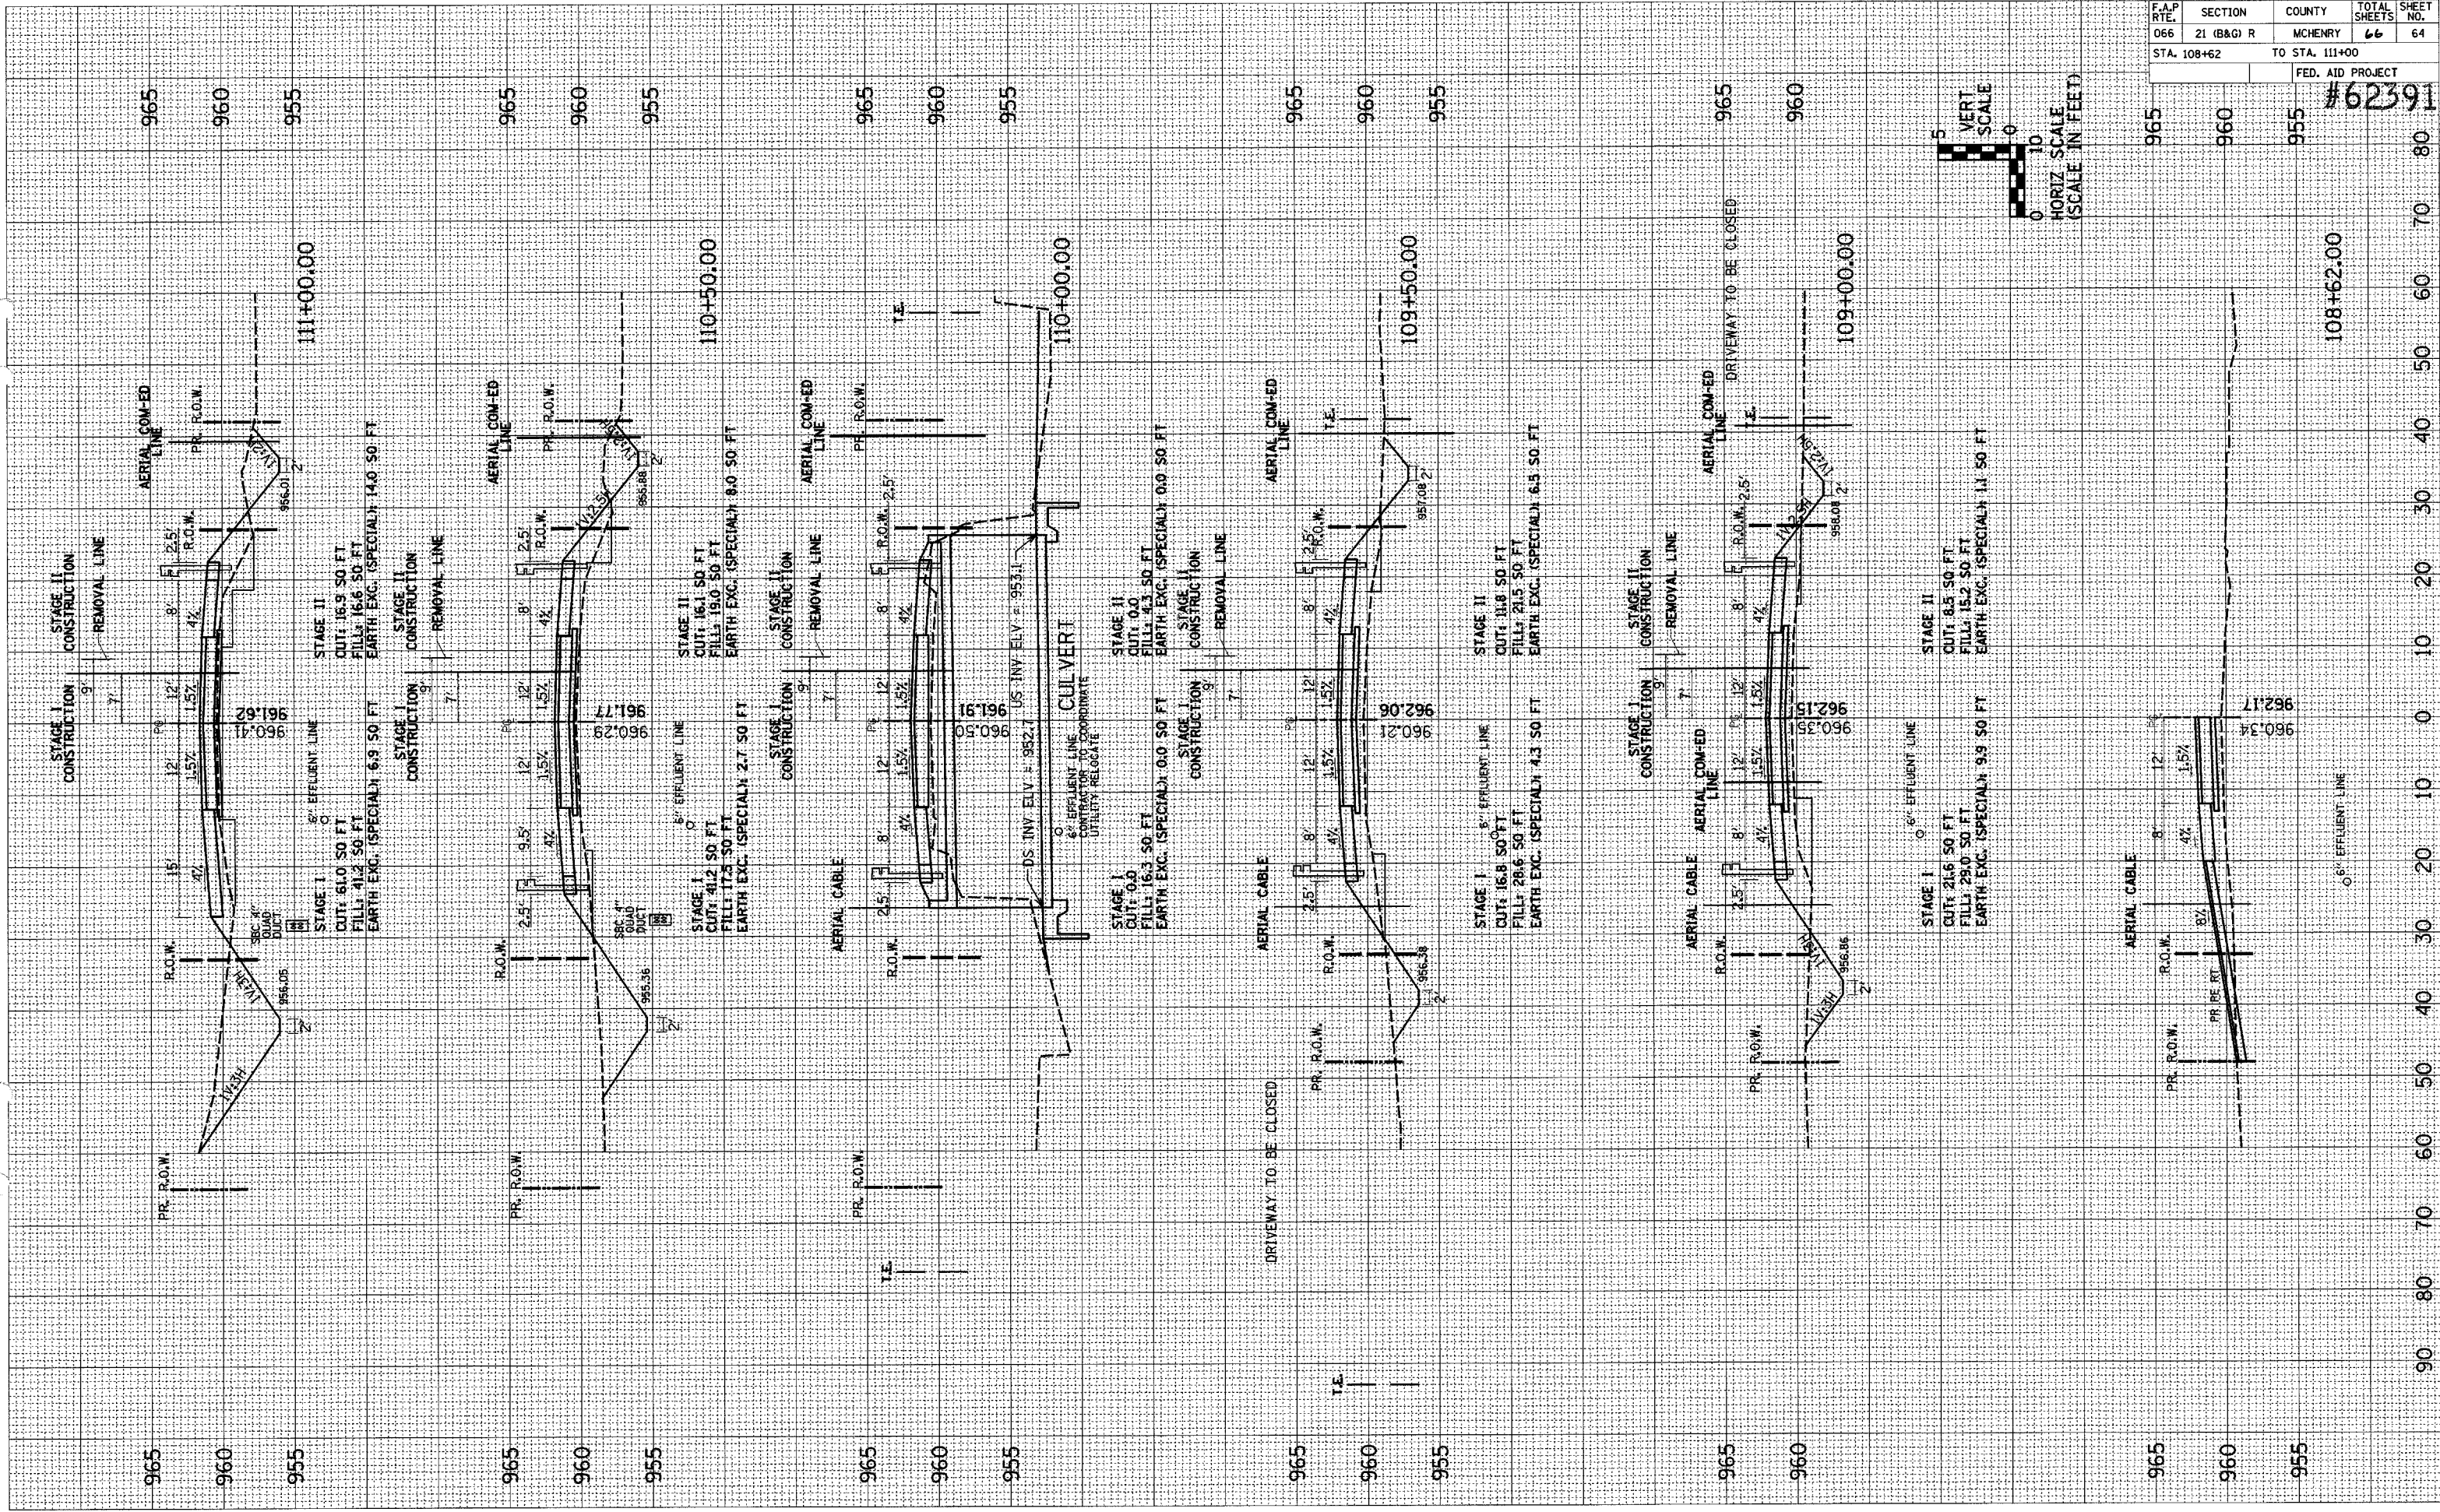

US ROUTE 14 STA. 108+62 TO STA. 111+00

DCN-SPEC