


ROUTE	SECTION	COUNTY	TOTAL SHEETS	SHEET NUMBER
FAP 326	107 CRC-PP-3	KANE	13	5

CONTRACT 62943

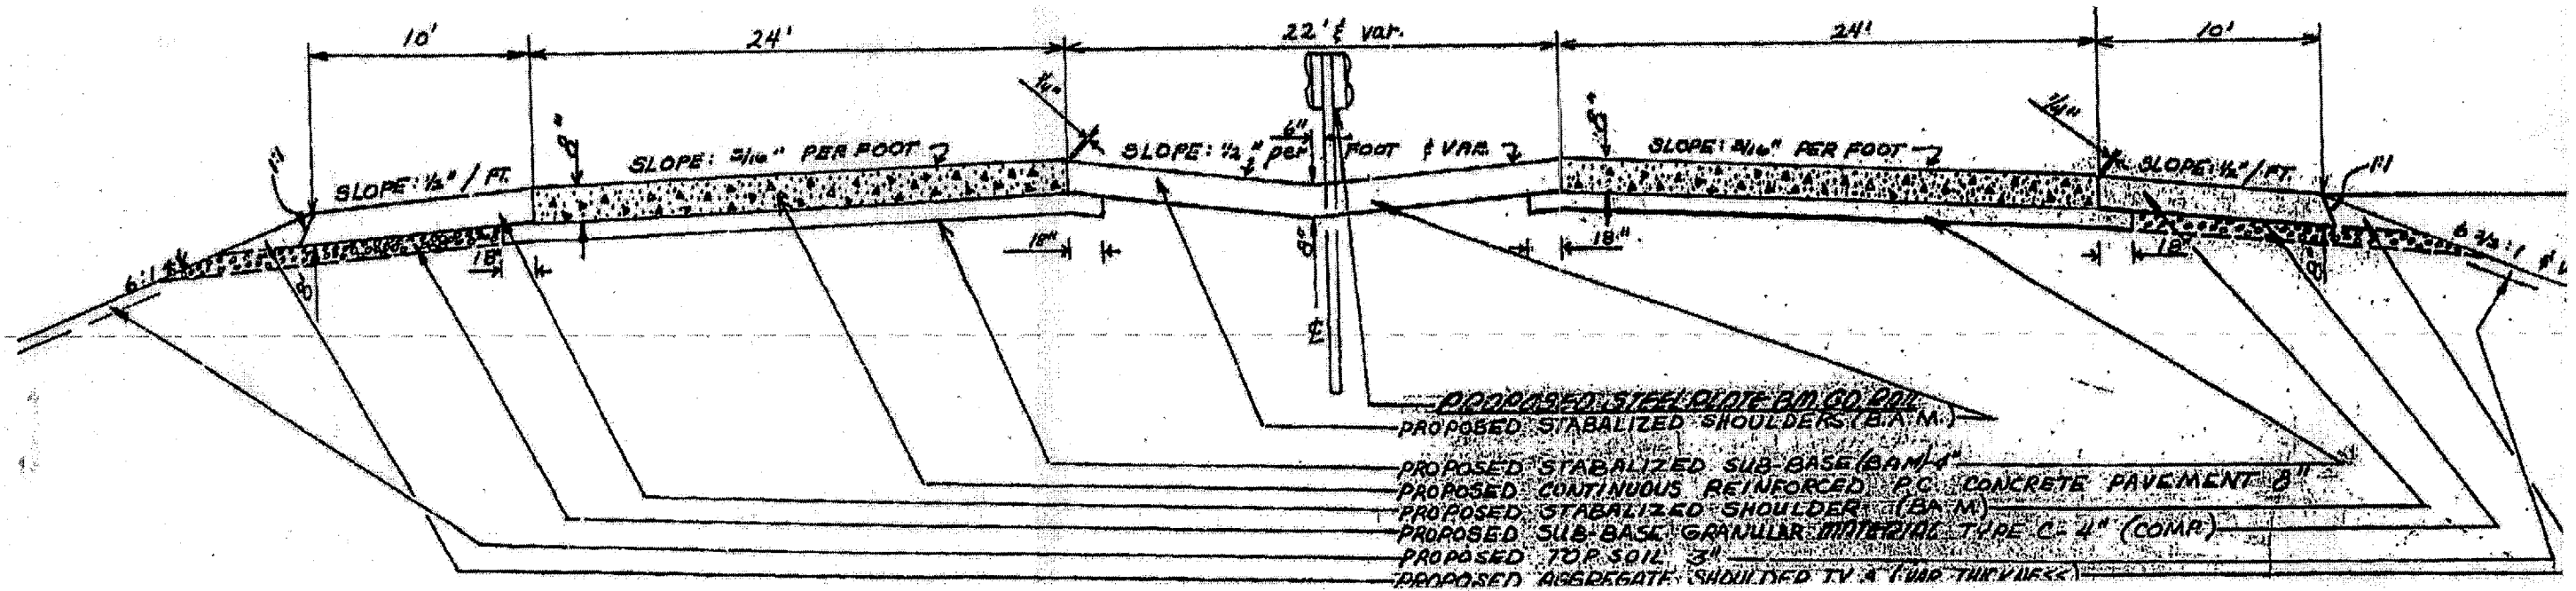

**IL ROUTE 47:
FROM GALENA BLVD. TO BLISS RD.**

FOR INFORMATION ONLY

ILLINOIS DEPARTMENT OF TRANSPORTATION
TYPICAL SECTION