


Havana


Grand Tower

Havana

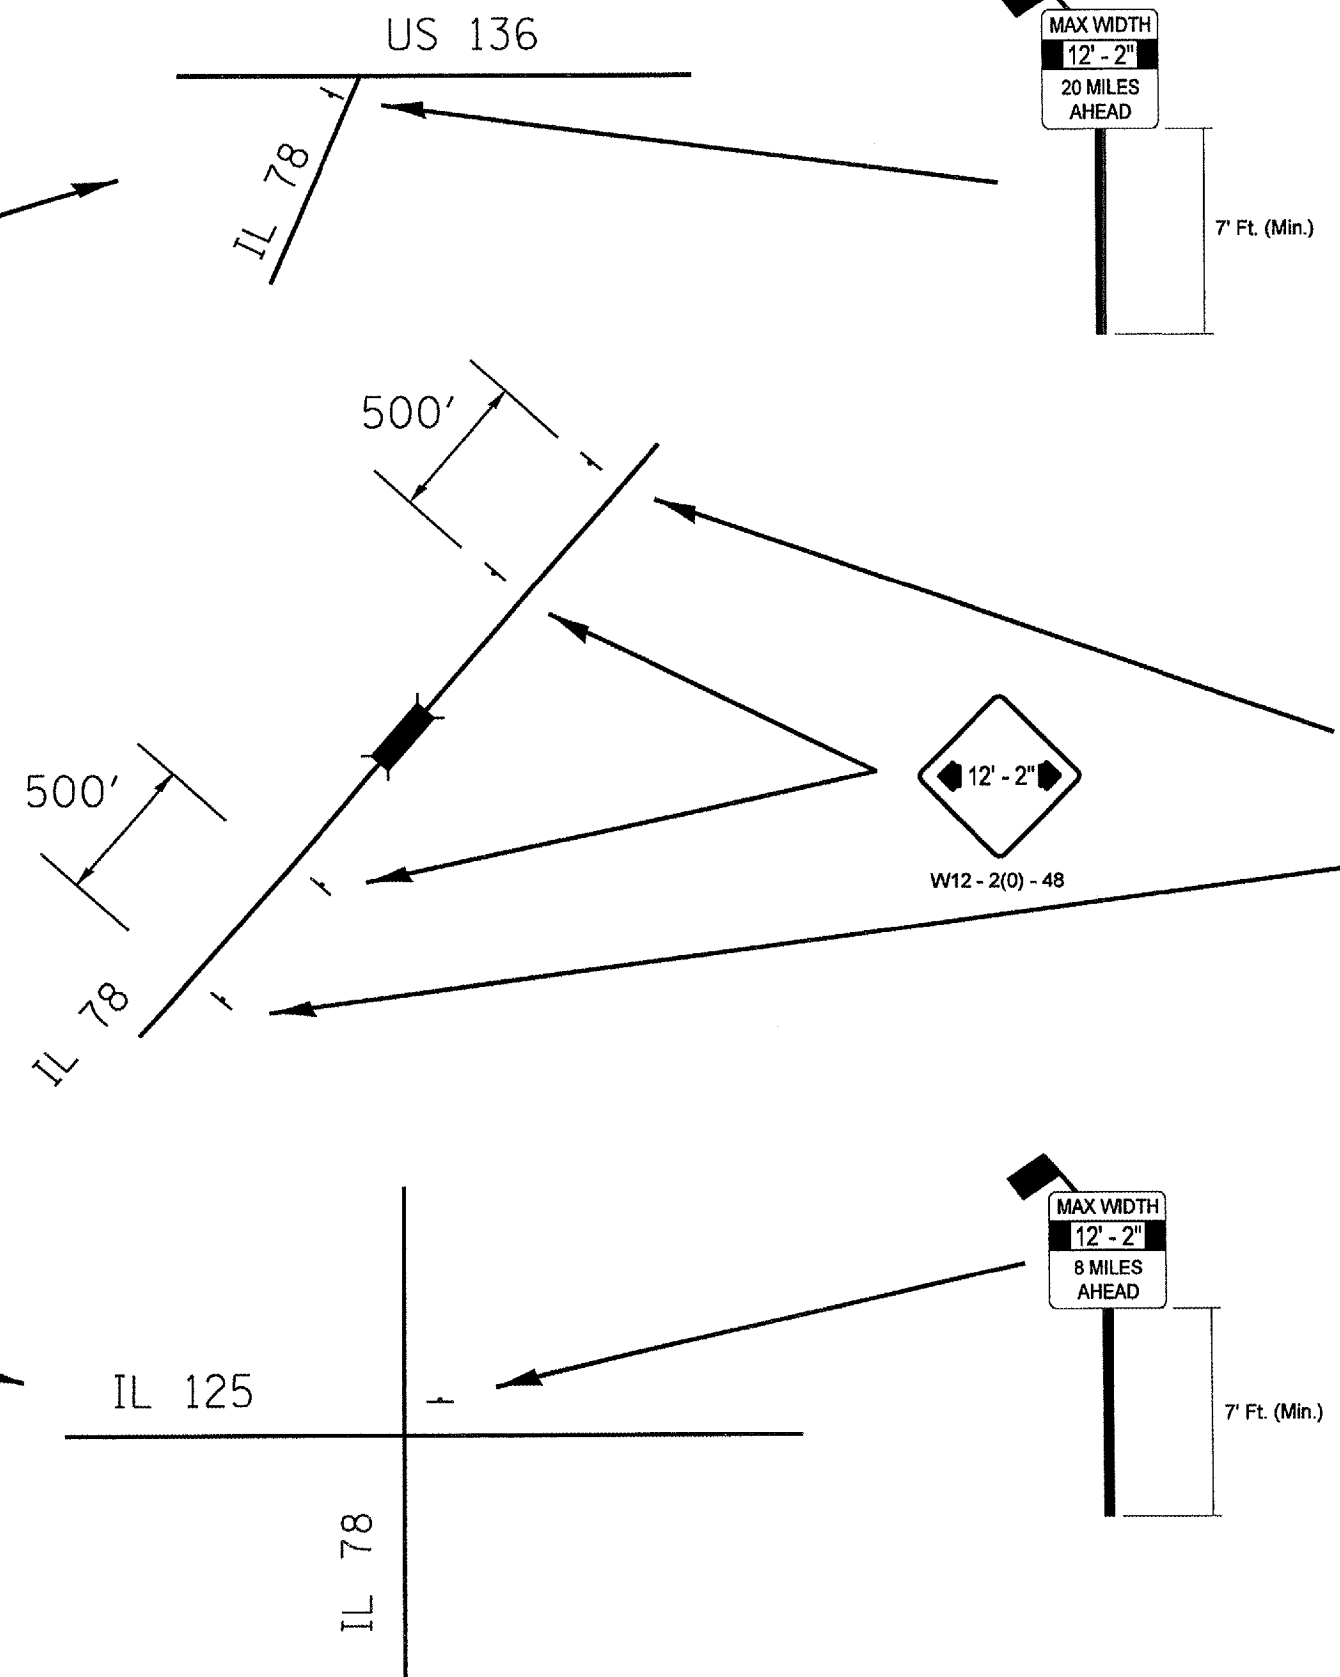

MAX WIDTH
 12'-2"
 20 MILES
 AHEAD

7' Ft. (Min.)

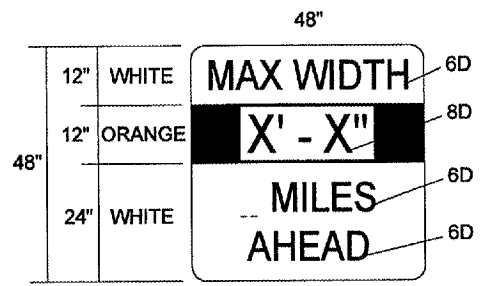


W12-2(0)-48



MAX WIDTH
 12'-2"
 8 MILES
 AHEAD

7' Ft. (Min.)

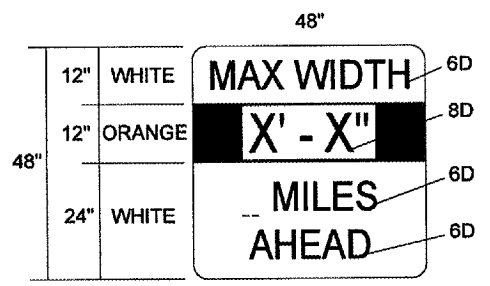

(NOT TO SCALE)

MAX WIDTH SIGNING
 FAP 614 (IL 78)
 SECTION (144BR-3)D
 CASS COUNTY