


F.A.P.	COUNTY SECTION	COUNTY	TOTAL SHEET
ROUTE 99-00243-00-PV		KANE	288
336	CONTRACT NO.		205
	83782		
CROSS SECTION STA. 10+00 TO STA. 10+50			
F.H.W.A. REG.5 ILLINOIS PROJECT F-0336(008)			

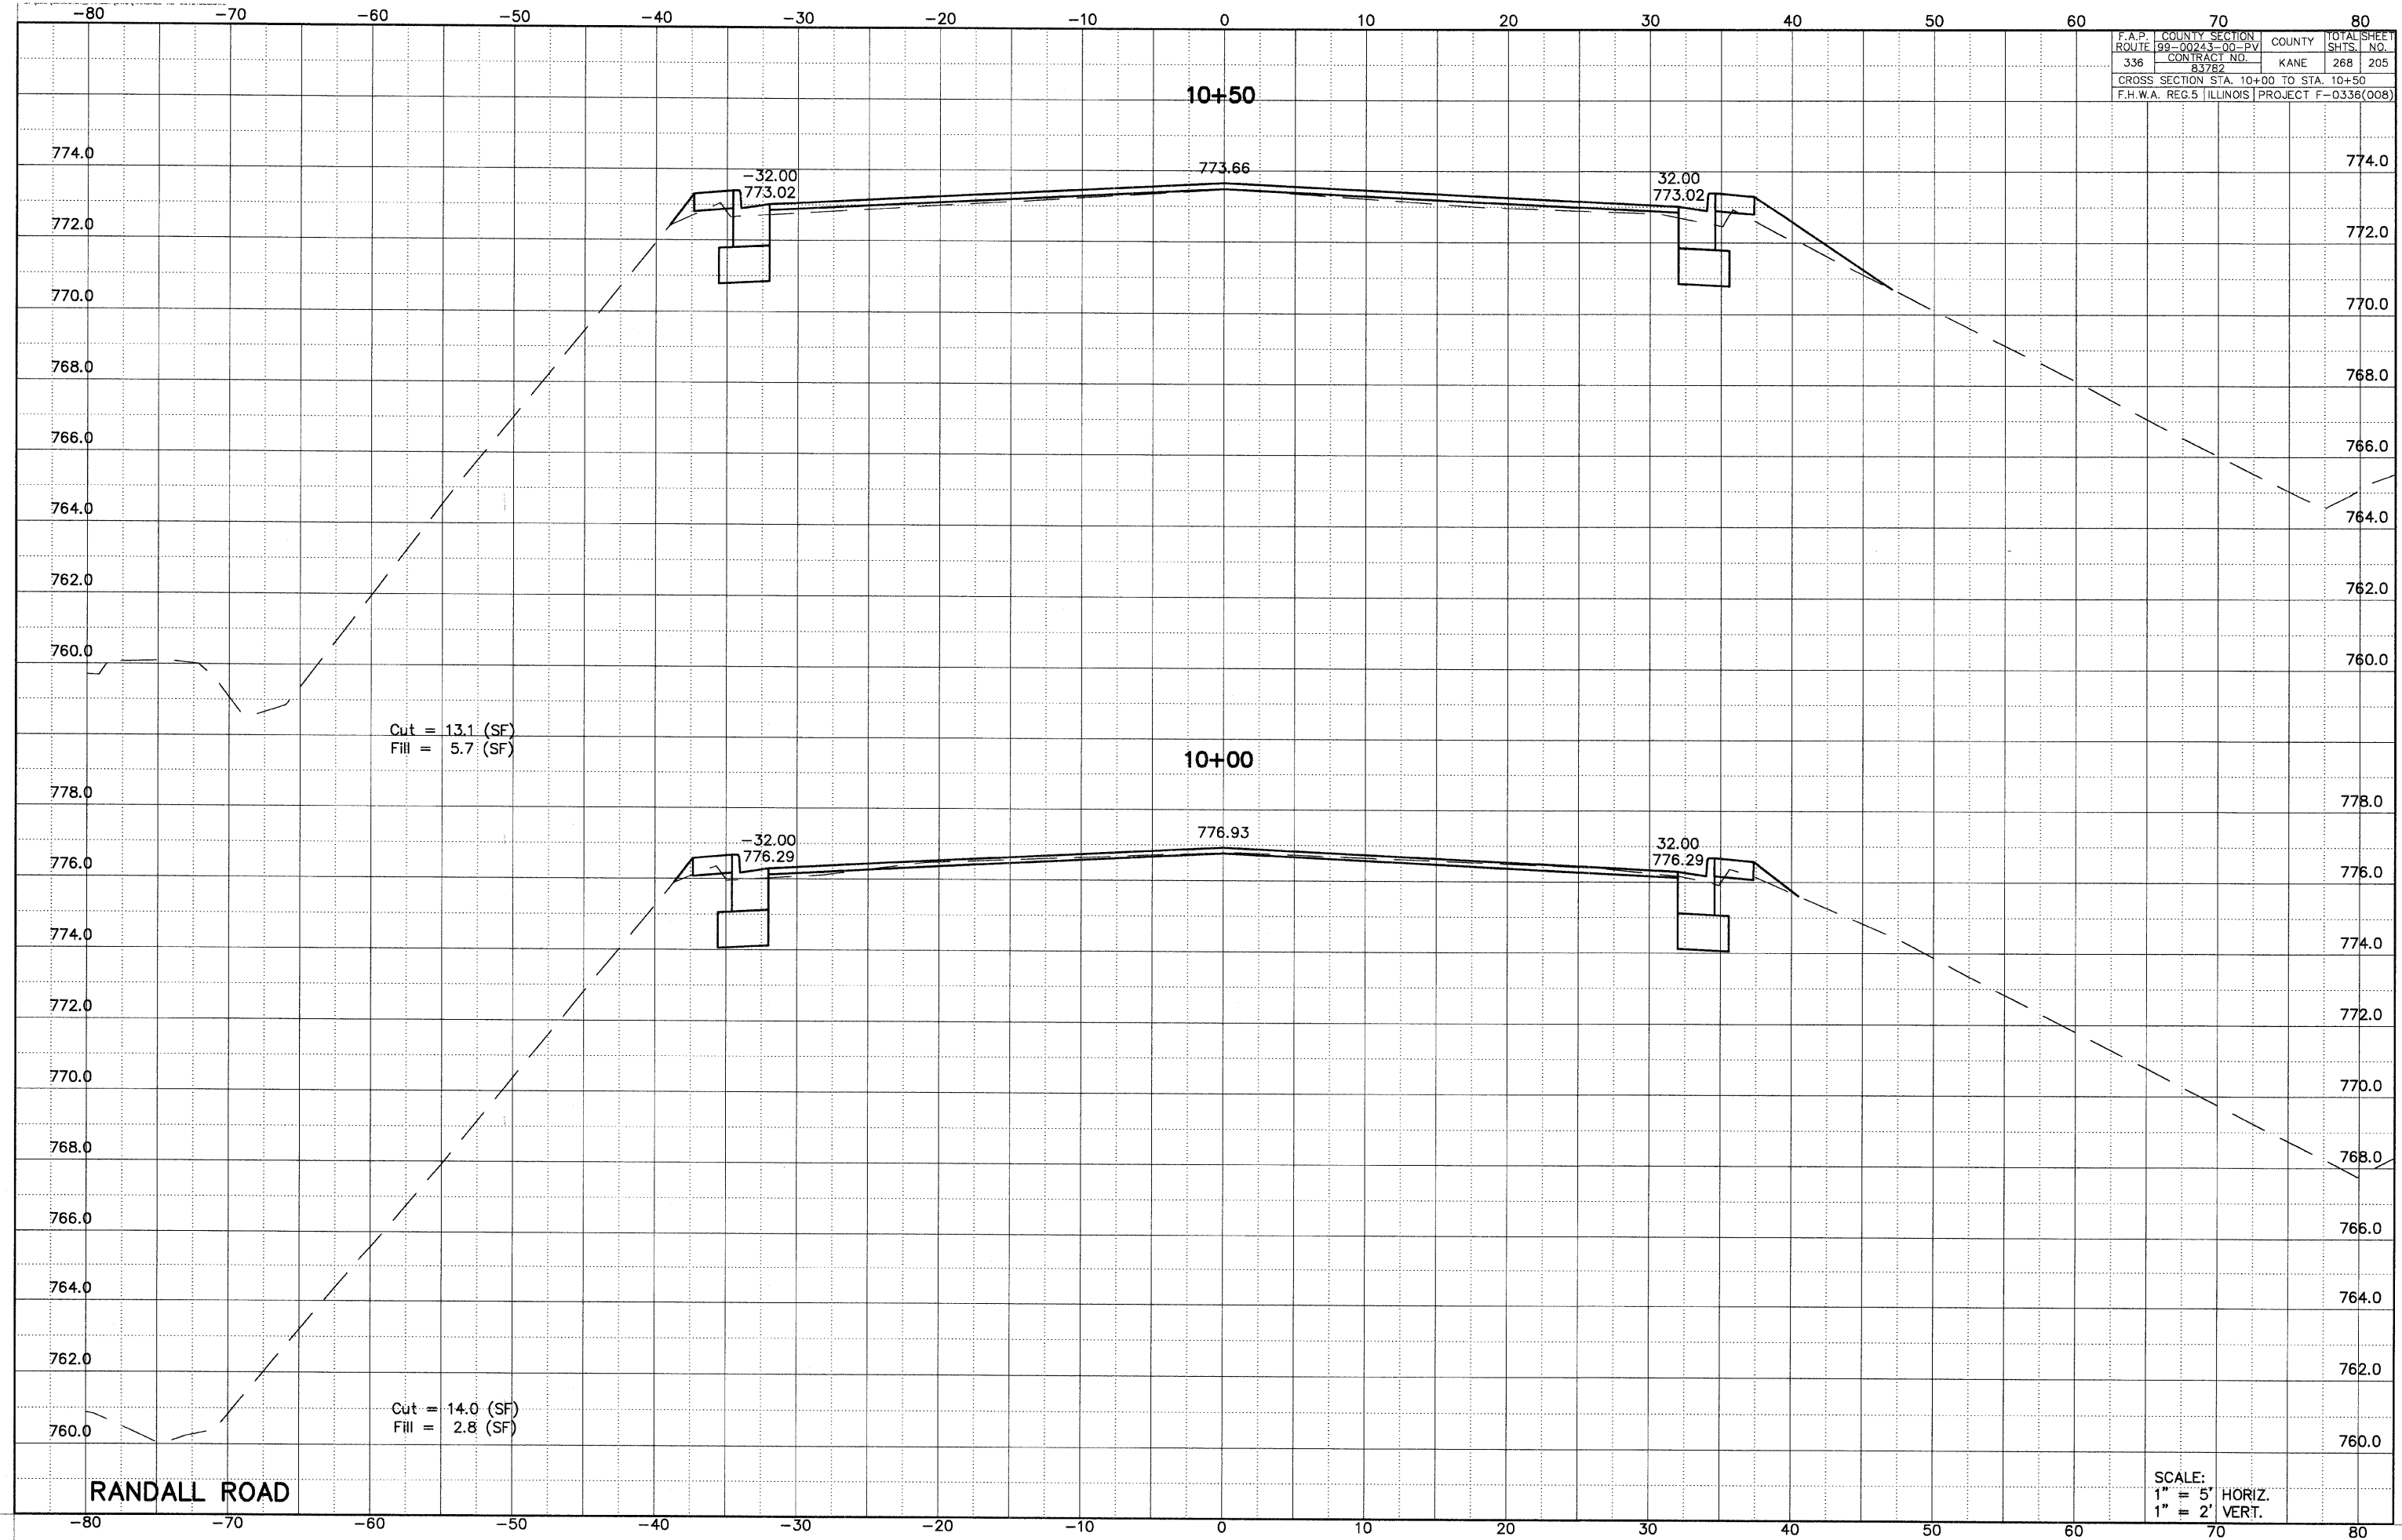

RANDALL ROAD

SCALE:
1" = 5' HORIZ.
1" = 2' VERT.