


F.A.P. ROUTE	COUNTY SECTION	COUNTY	TOTAL SHEETS
336	99-00243-00-PV	KANE	268
	CONTRACT NO.		235
	83782		
CROSS SECTION STA. 55+00 TO STA. 56+50			
F.H.W.A. REG. 5 ILLINOIS PROJECT F-0336(00B)			

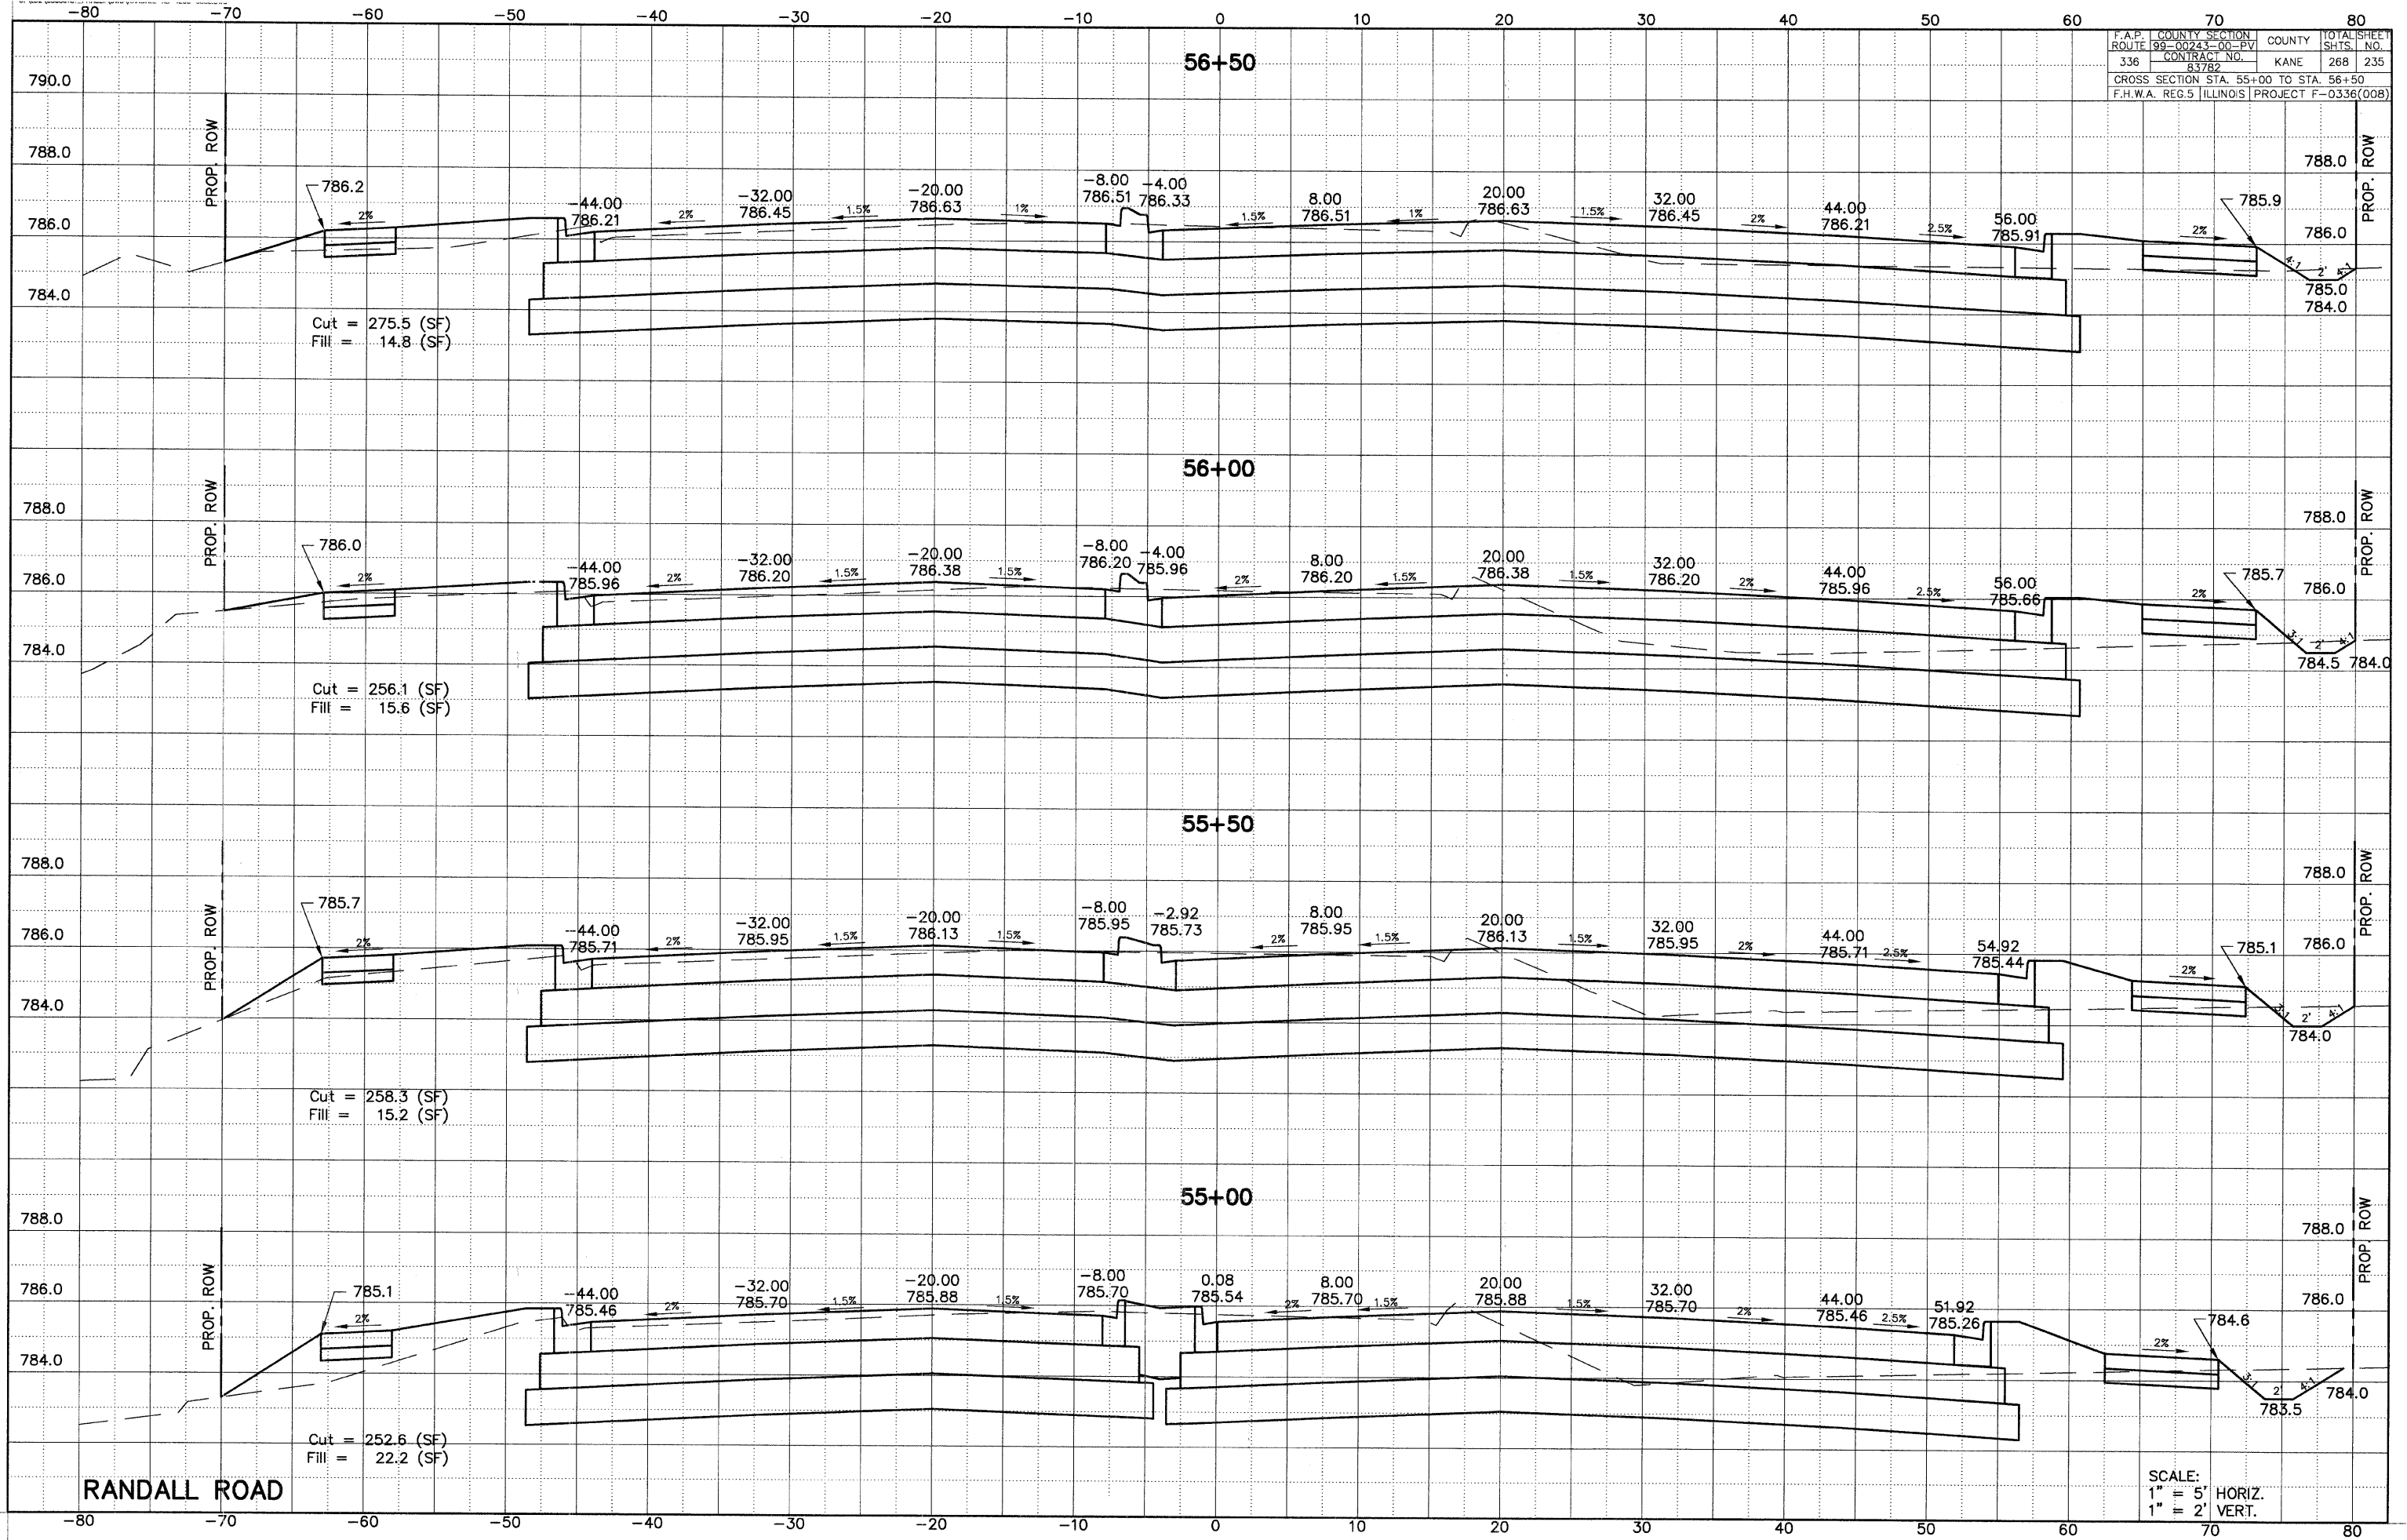

RANDALL ROAD

SCALE:  
1" = 5' HORIZ.  
1" = 2' VERT.