


F.A.P. COUNTY SECTION	ROUTE 99-00243-00-FV	COUNTY	TOTAL SHEET
336	CONTRACT NO. 83782	KANE	268 257
CROSS SECTION STA. 354+50 TO STA. 355+50			
F.H.W.A. REG.5 ILLINOIS PROJECT F-0336(008)			

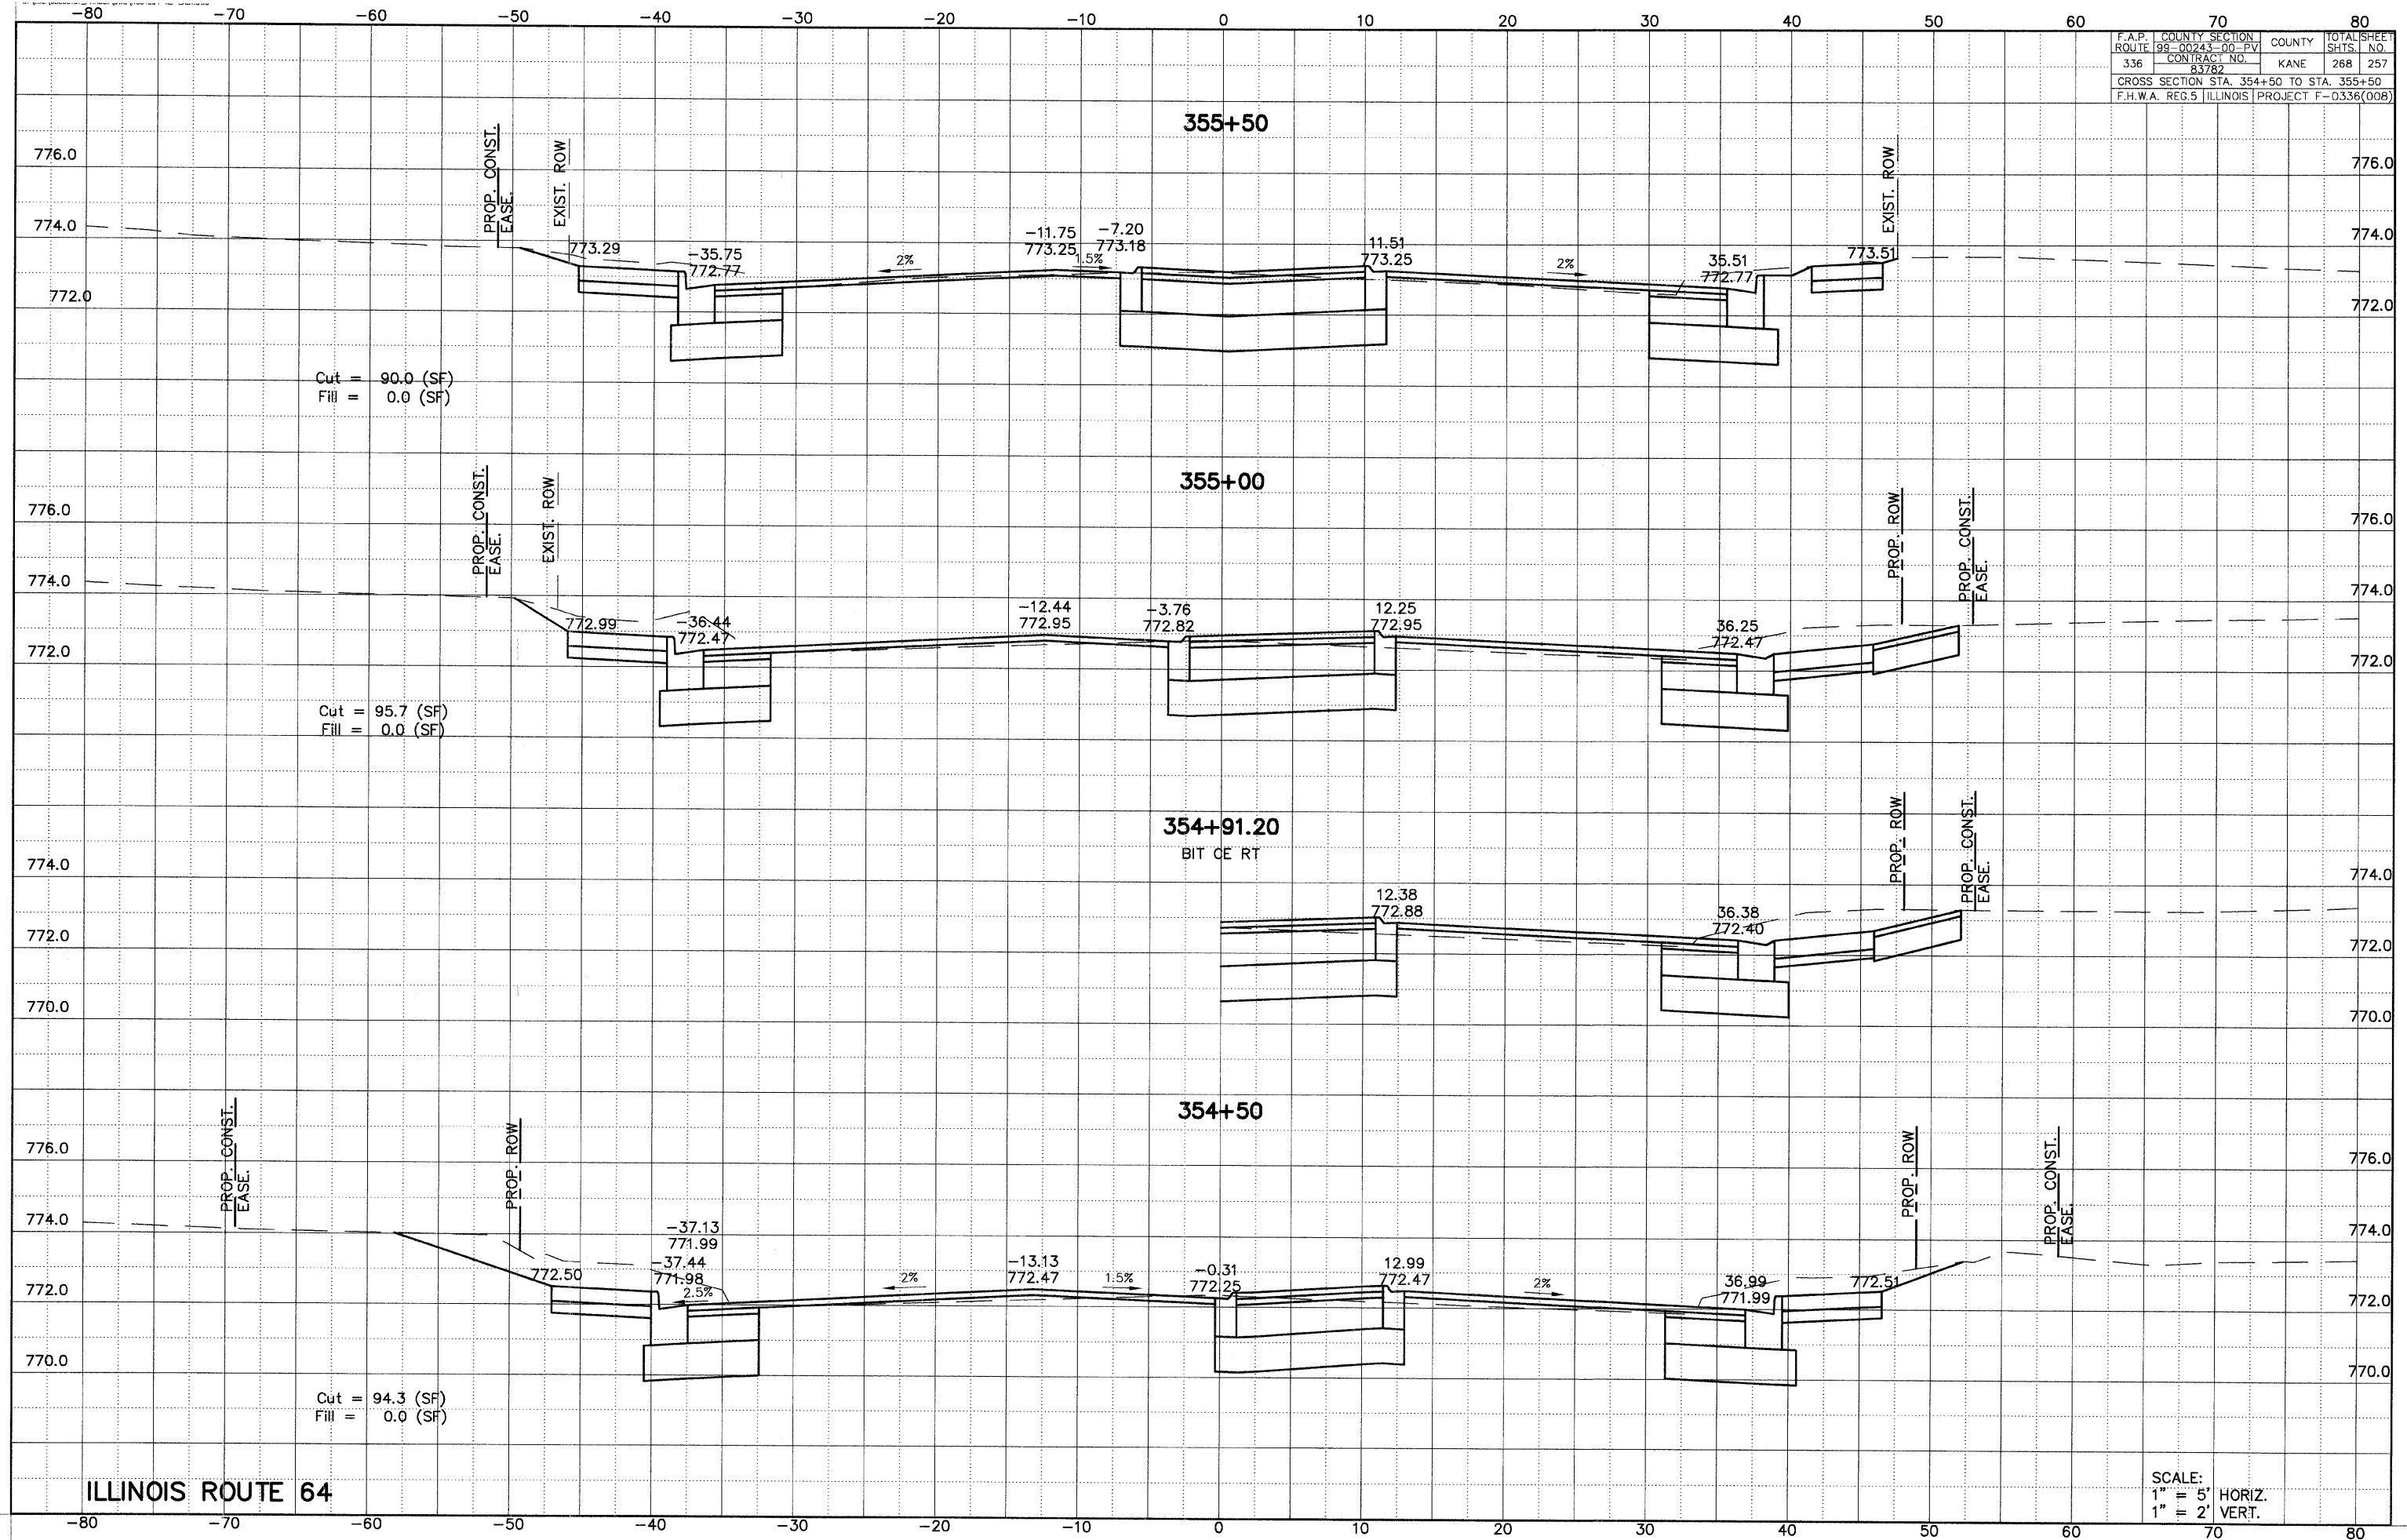

ILLINOIS ROUTE 64

SCALE:
 1" = 5' HORIZ.
 1" = 2' VERT.