


|  |        |                |        |              |
|--|--------|----------------|--------|--------------|
| F.A.P. ROUTE                                 | COUNTY | SECTION        | COUNTY | TOTAL SHEETS |
| 336  | KANE   | 99-00243-00-PV | 268    | 267          |
|  |        | CONTRACT NO.   |        |              |
|  |        | 83782          |        |              |
| CROSS SECTION STA. 251+50 TO STA. 252+50     |        |                |        |              |
| F.H.W.A. REG. 5 ILLINOIS PROJECT F-0336(008) |        |                |        |              |

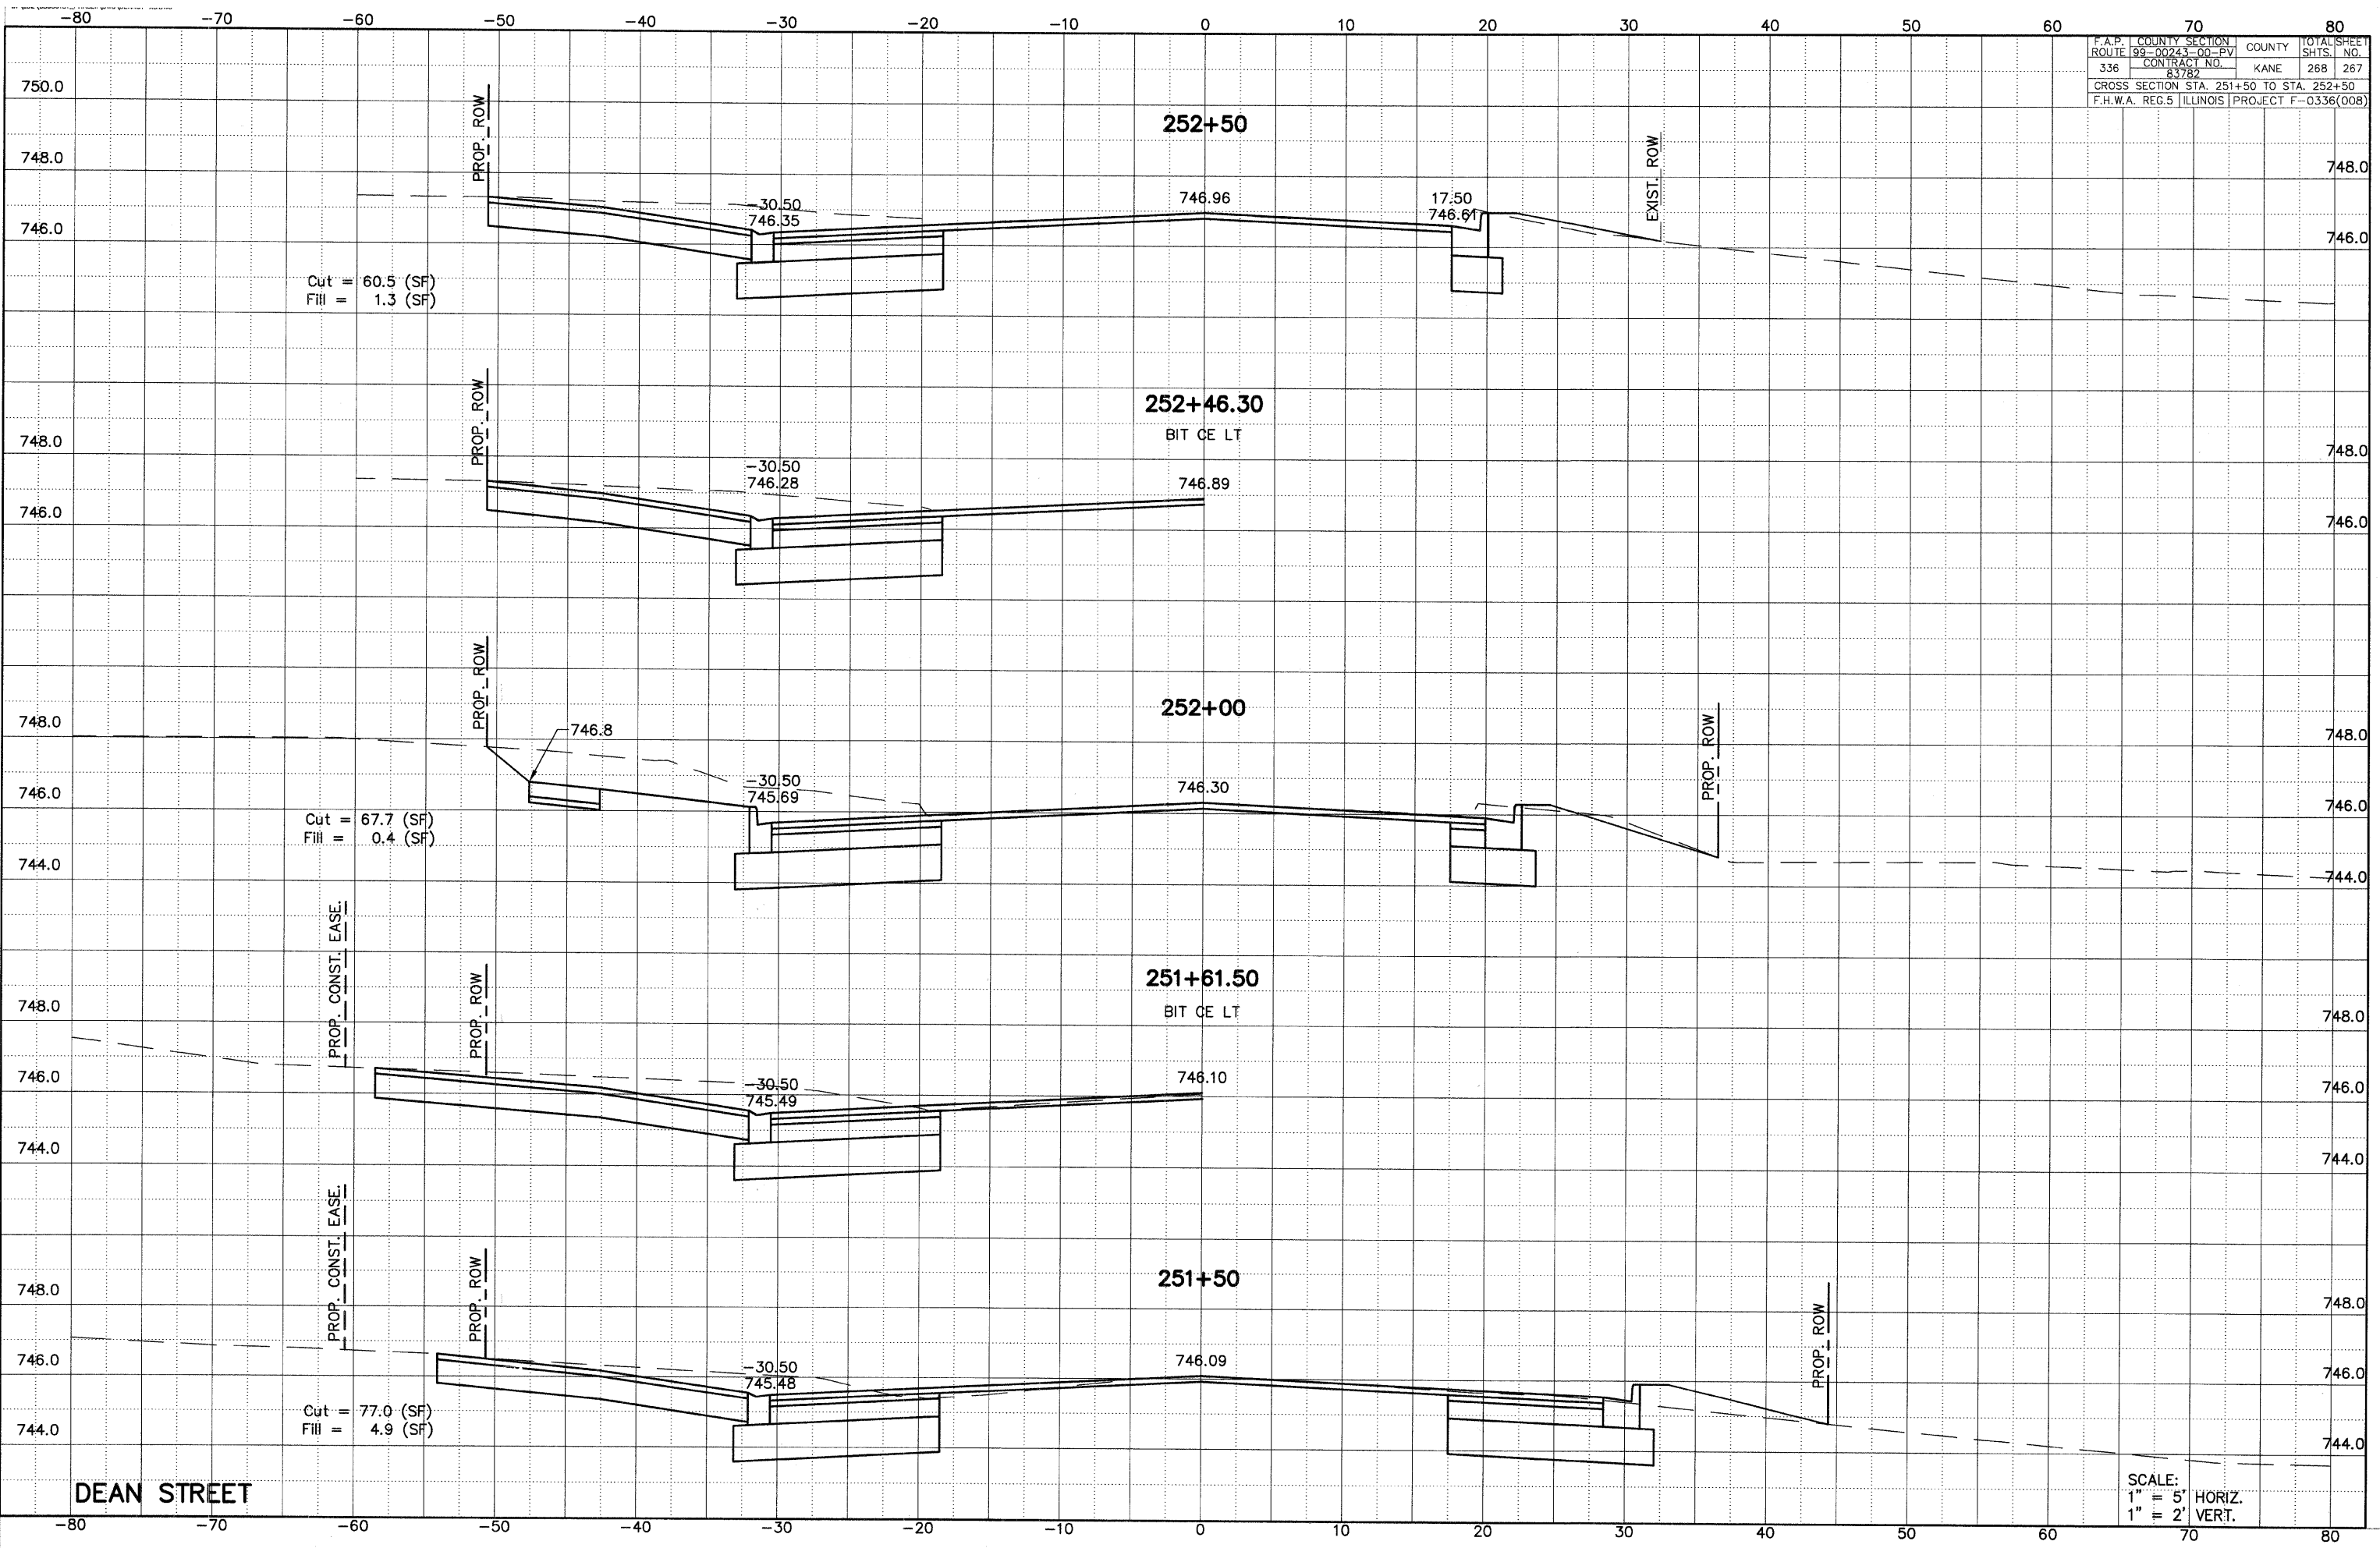

DEAN STREET

SCALE:  
 1" = 5' HORIZ.  
 1" = 2' VERT.