


FAU	SECTION	COUNTY	TOTAL SHEETS	SHEET NO.
3706 00-00068-07-BR	LAKE	LAKE	50	45
STA. 128+00.00		TO STA. 128+50.00		
FED. ROAD DIST. NO.	ILLINOIS	CONTRACT NO. 83806		
65	70	75		

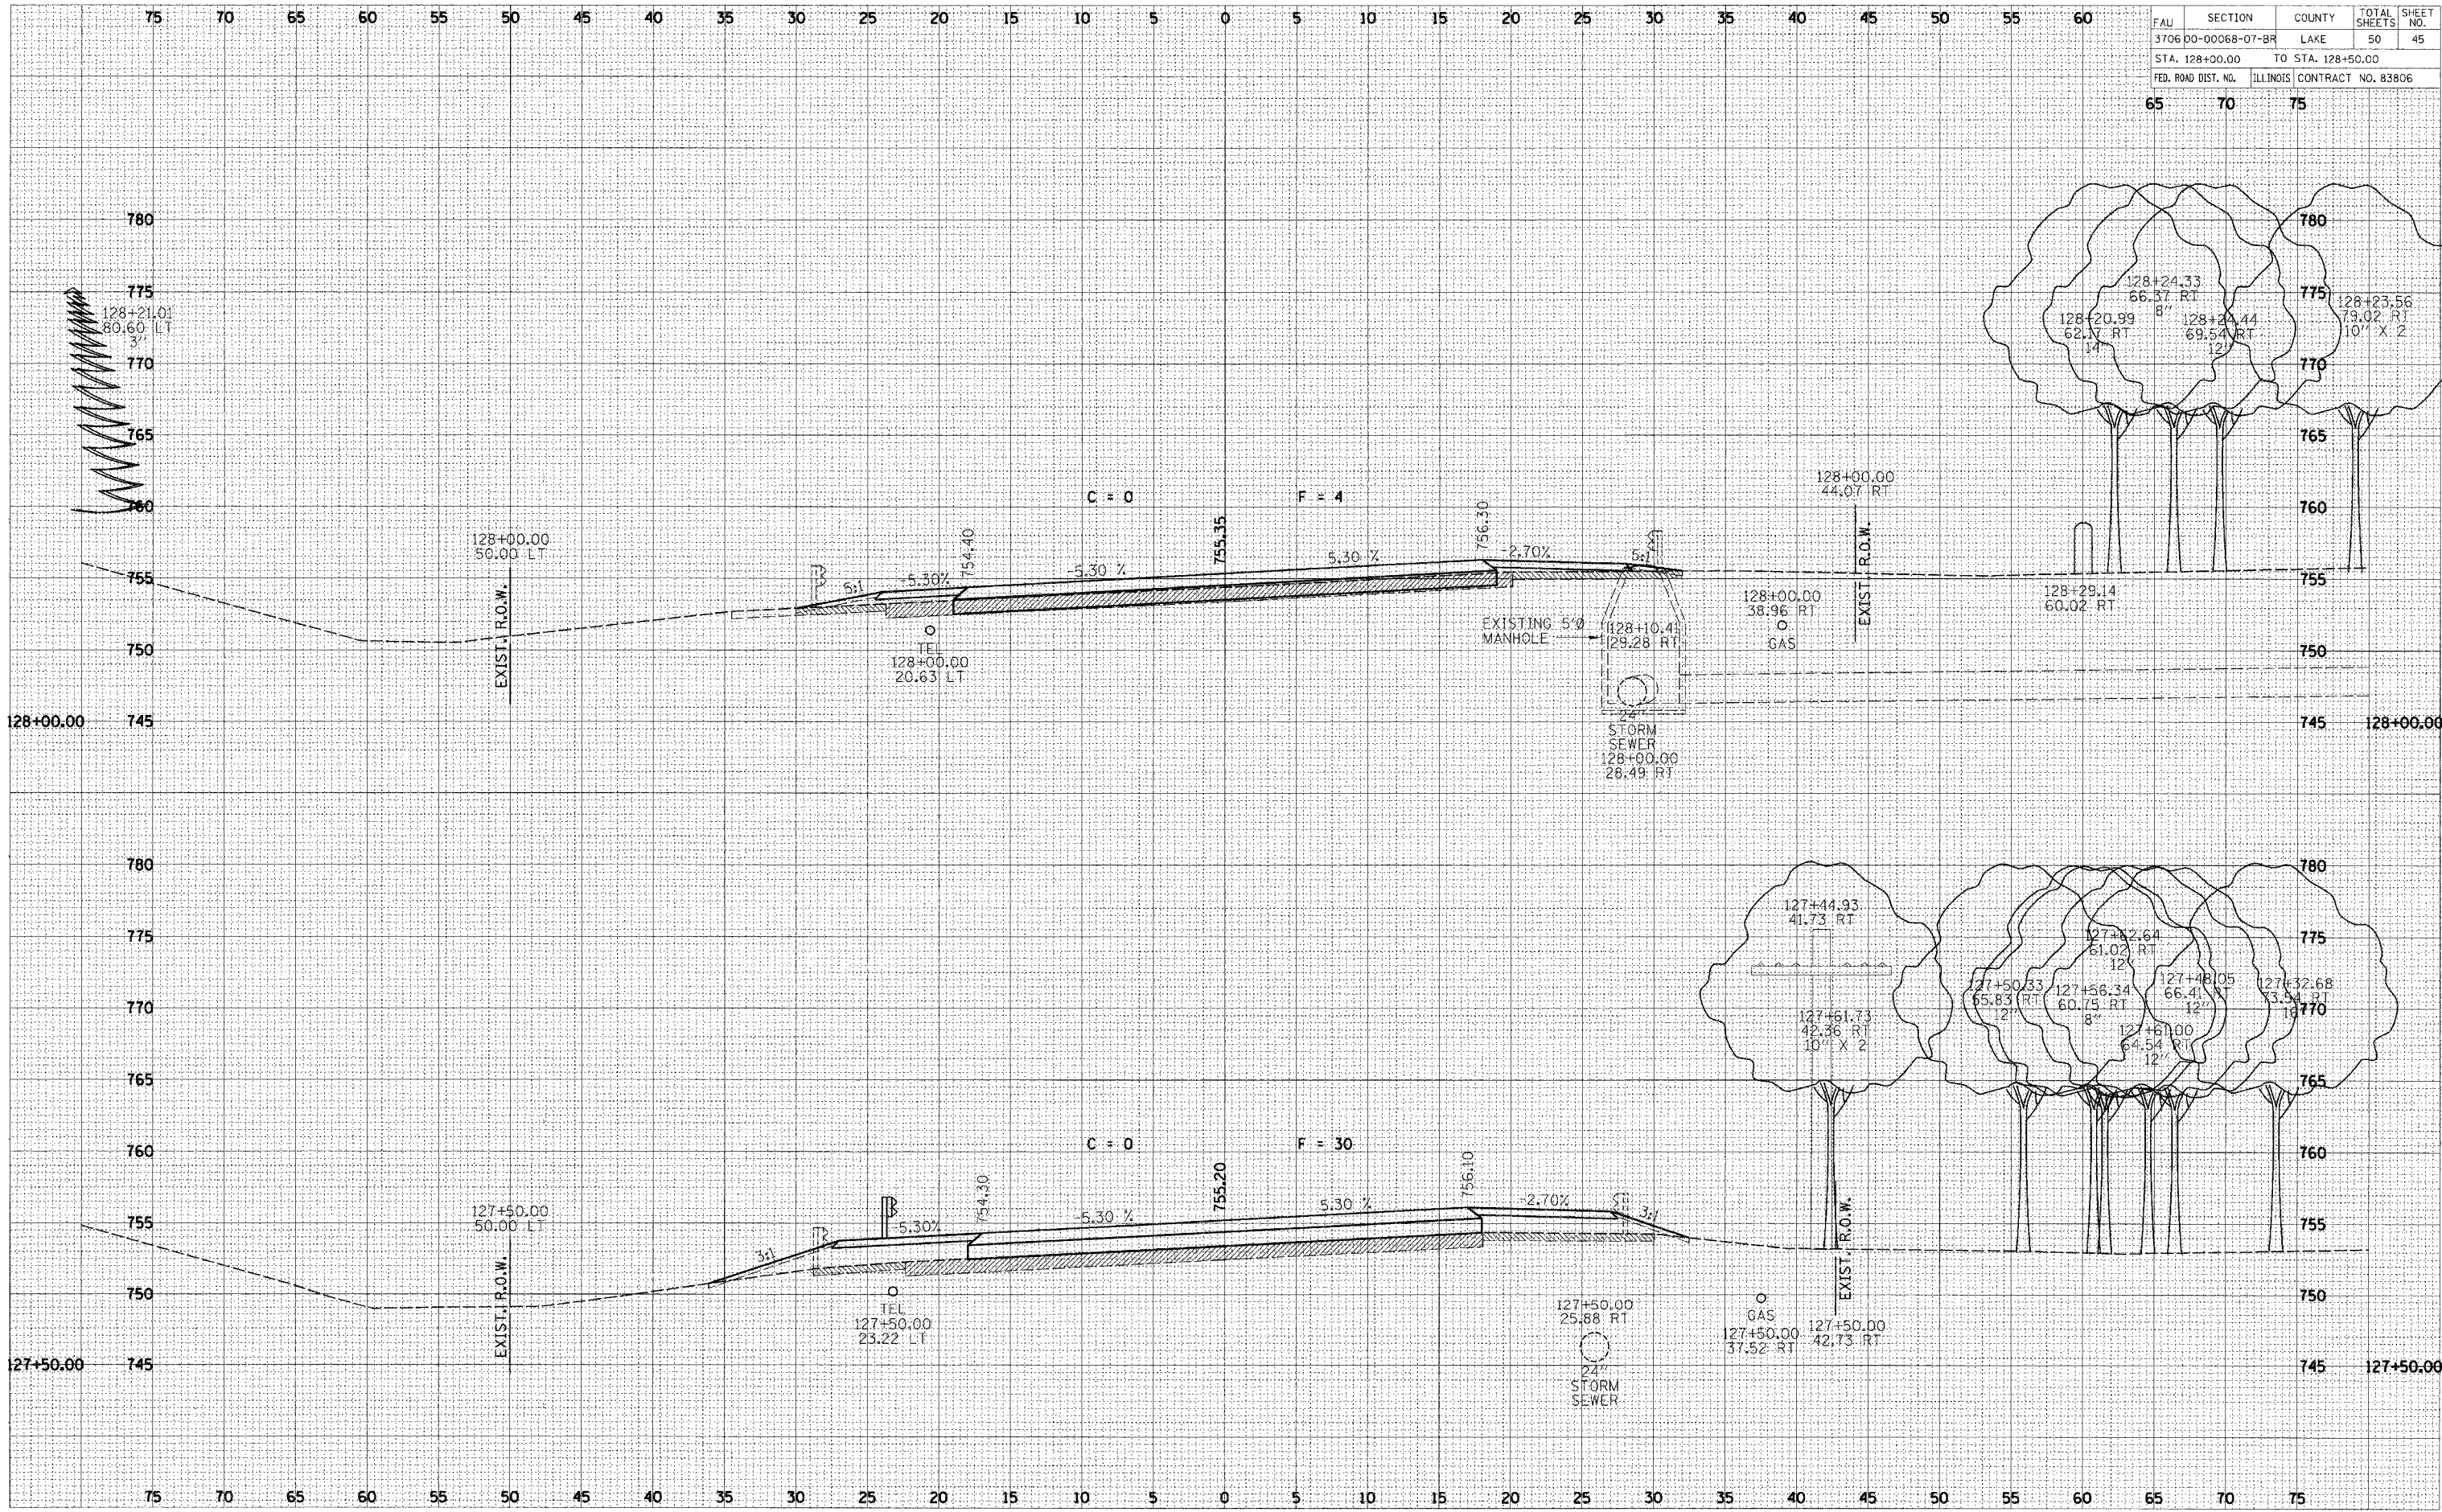

DATE	
BY	
FINAL SURVEY PLOTTED	
NOTE BOOK	
AREAS CHECKED	
NO.	

DATE	
BY	
ORIGINAL SURVEY PLOTTED	
NOTE BOOK	
AREAS CHECKED	
NO.	