
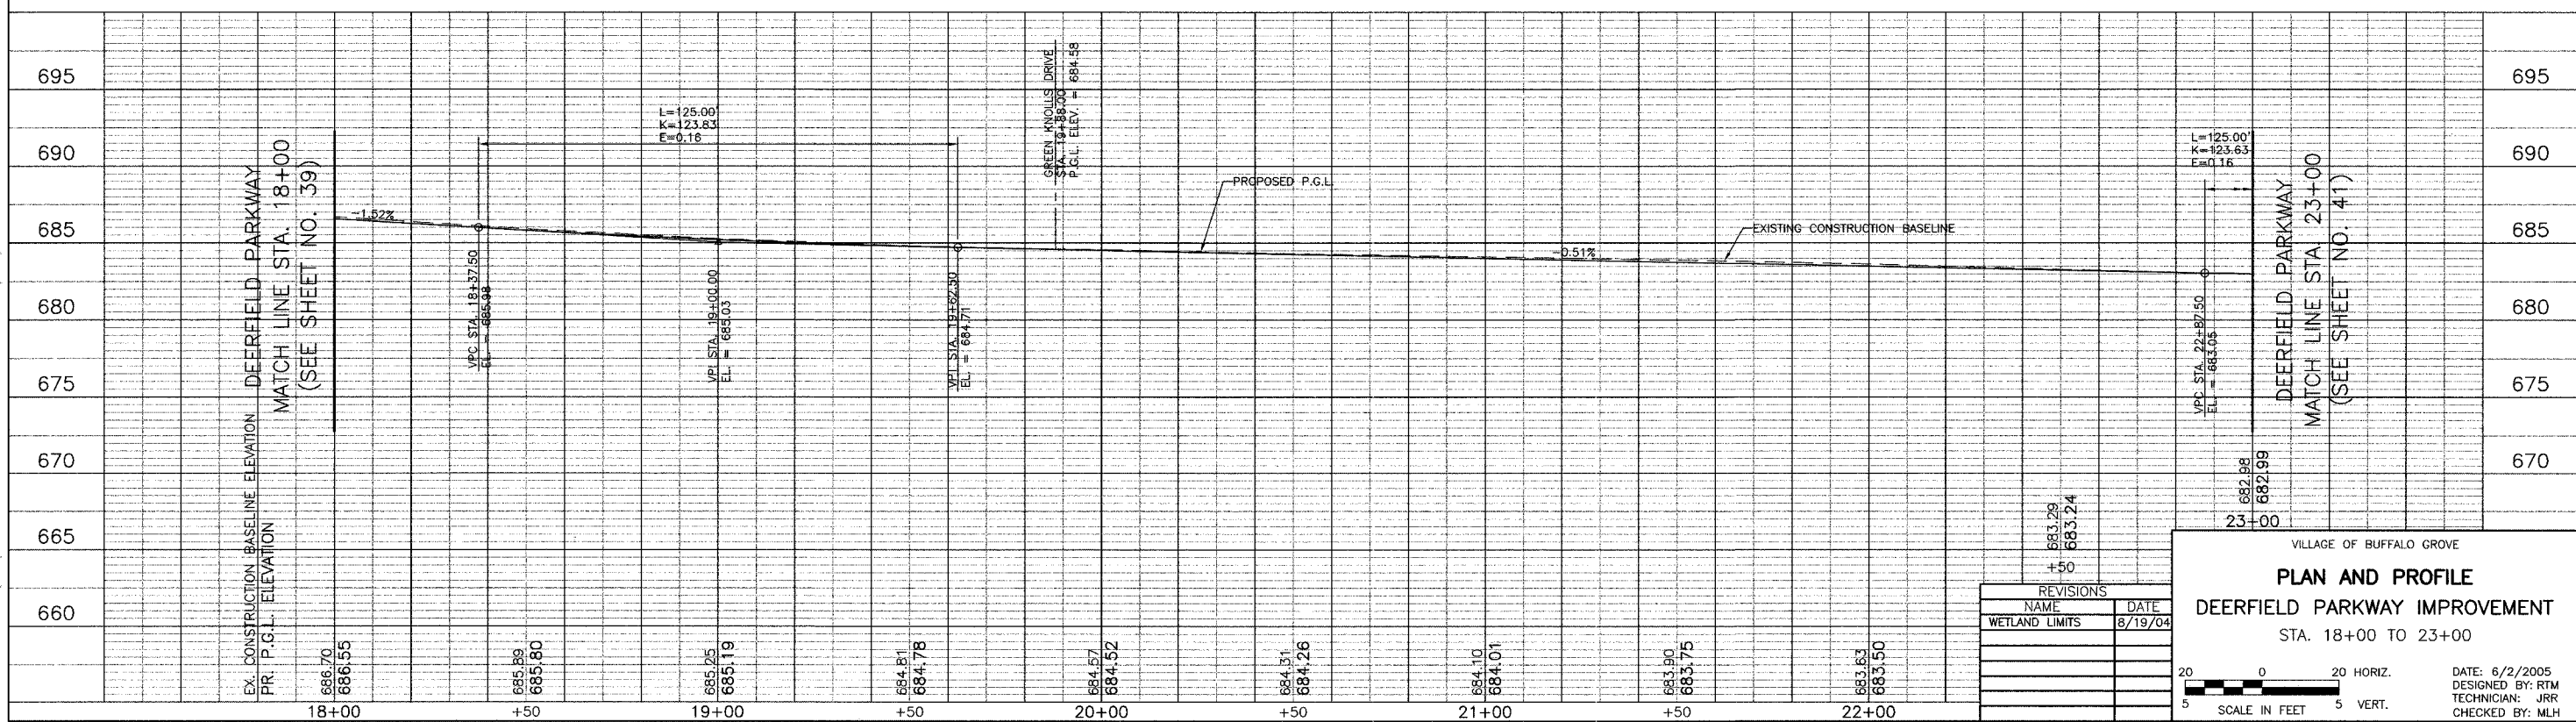


CH	A47	LAKE	176	40
STA	18+00	TO STA	23+00	
03-00088-00-FP	ALNOS	SURFACE TRANSPORTATION FUNDING		CONTRACT NUMBER 83807

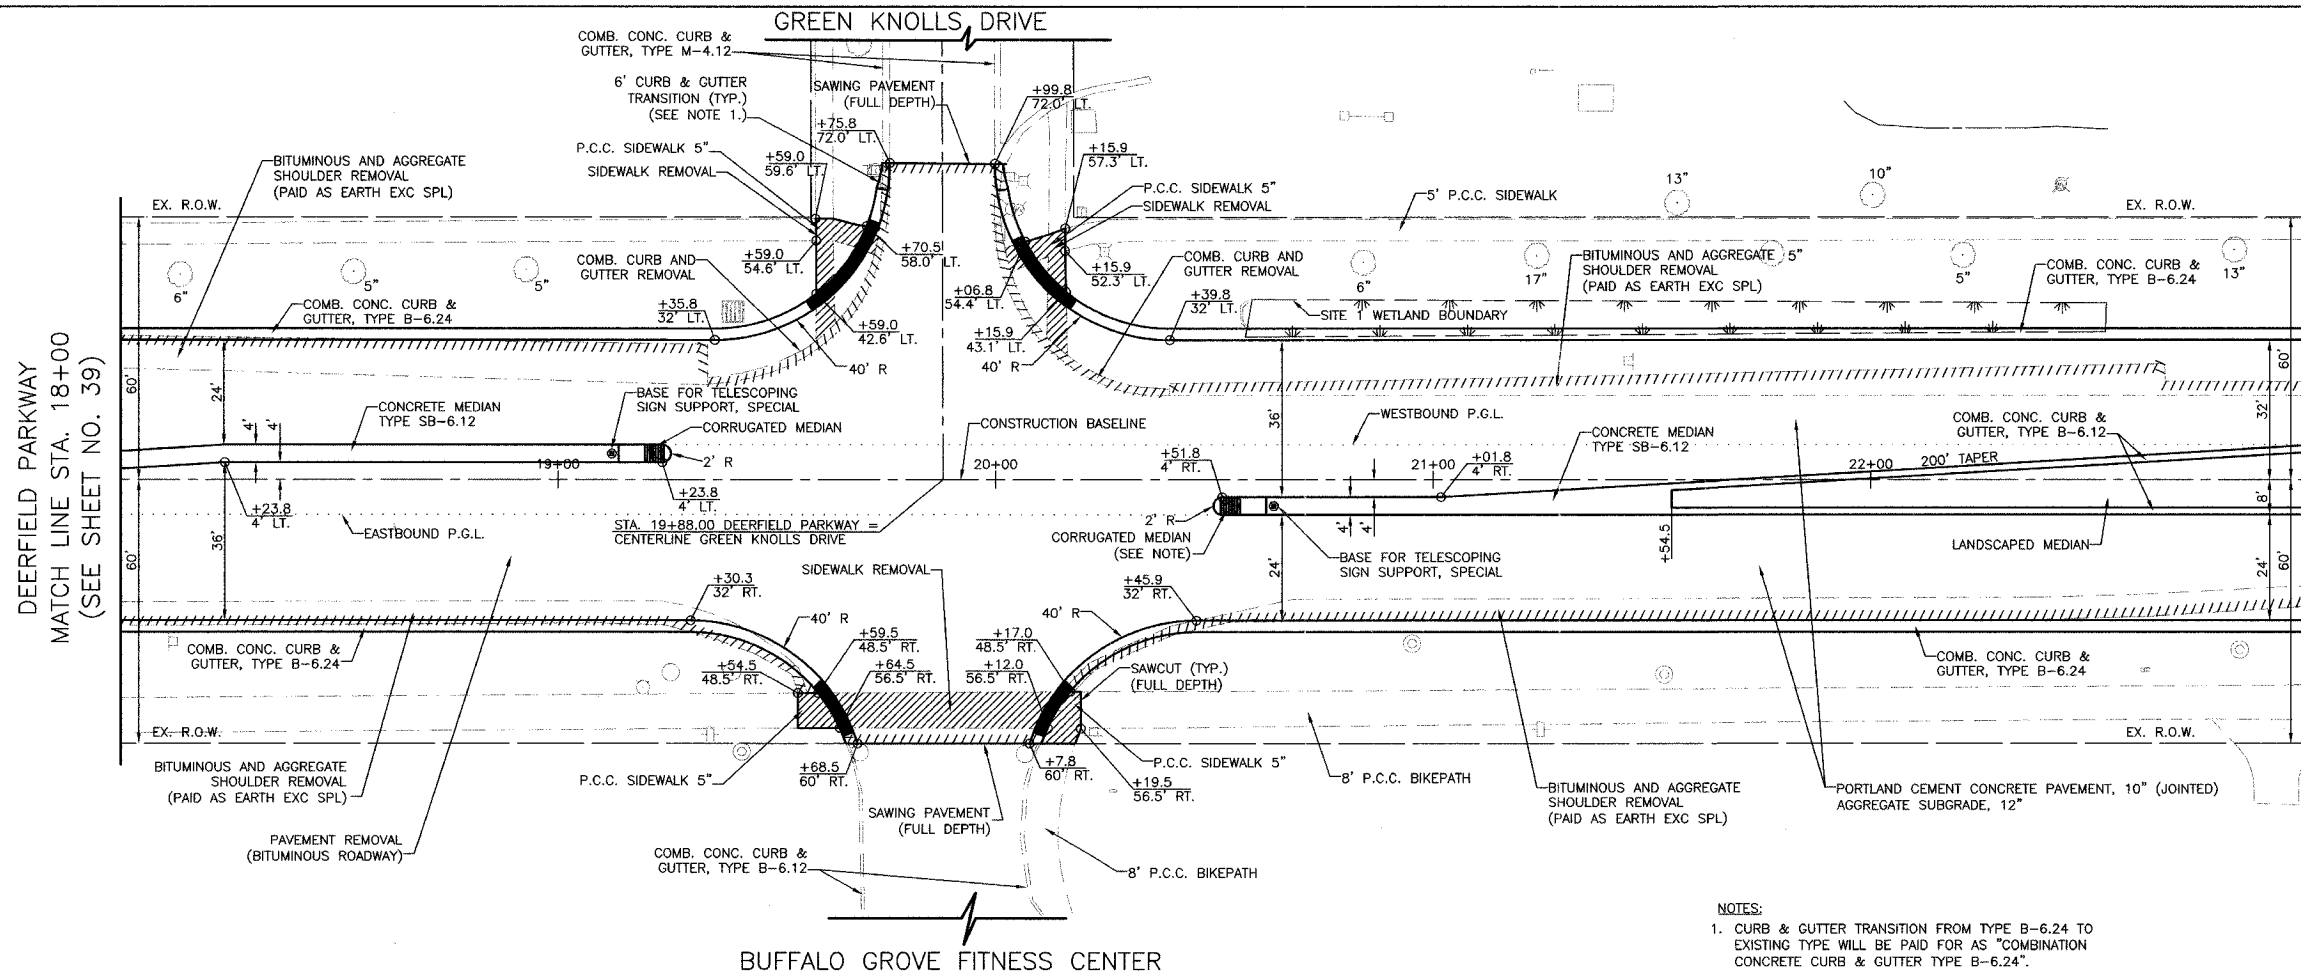

BID SET