


VILLAGE OF BUFFALO GROVE		DATE	TOTAL SHEETS	SHEET NO.
DEERFIELD PARKWAY		6/2/2005	176	148
STA	TO STA	61+00		
57+50				

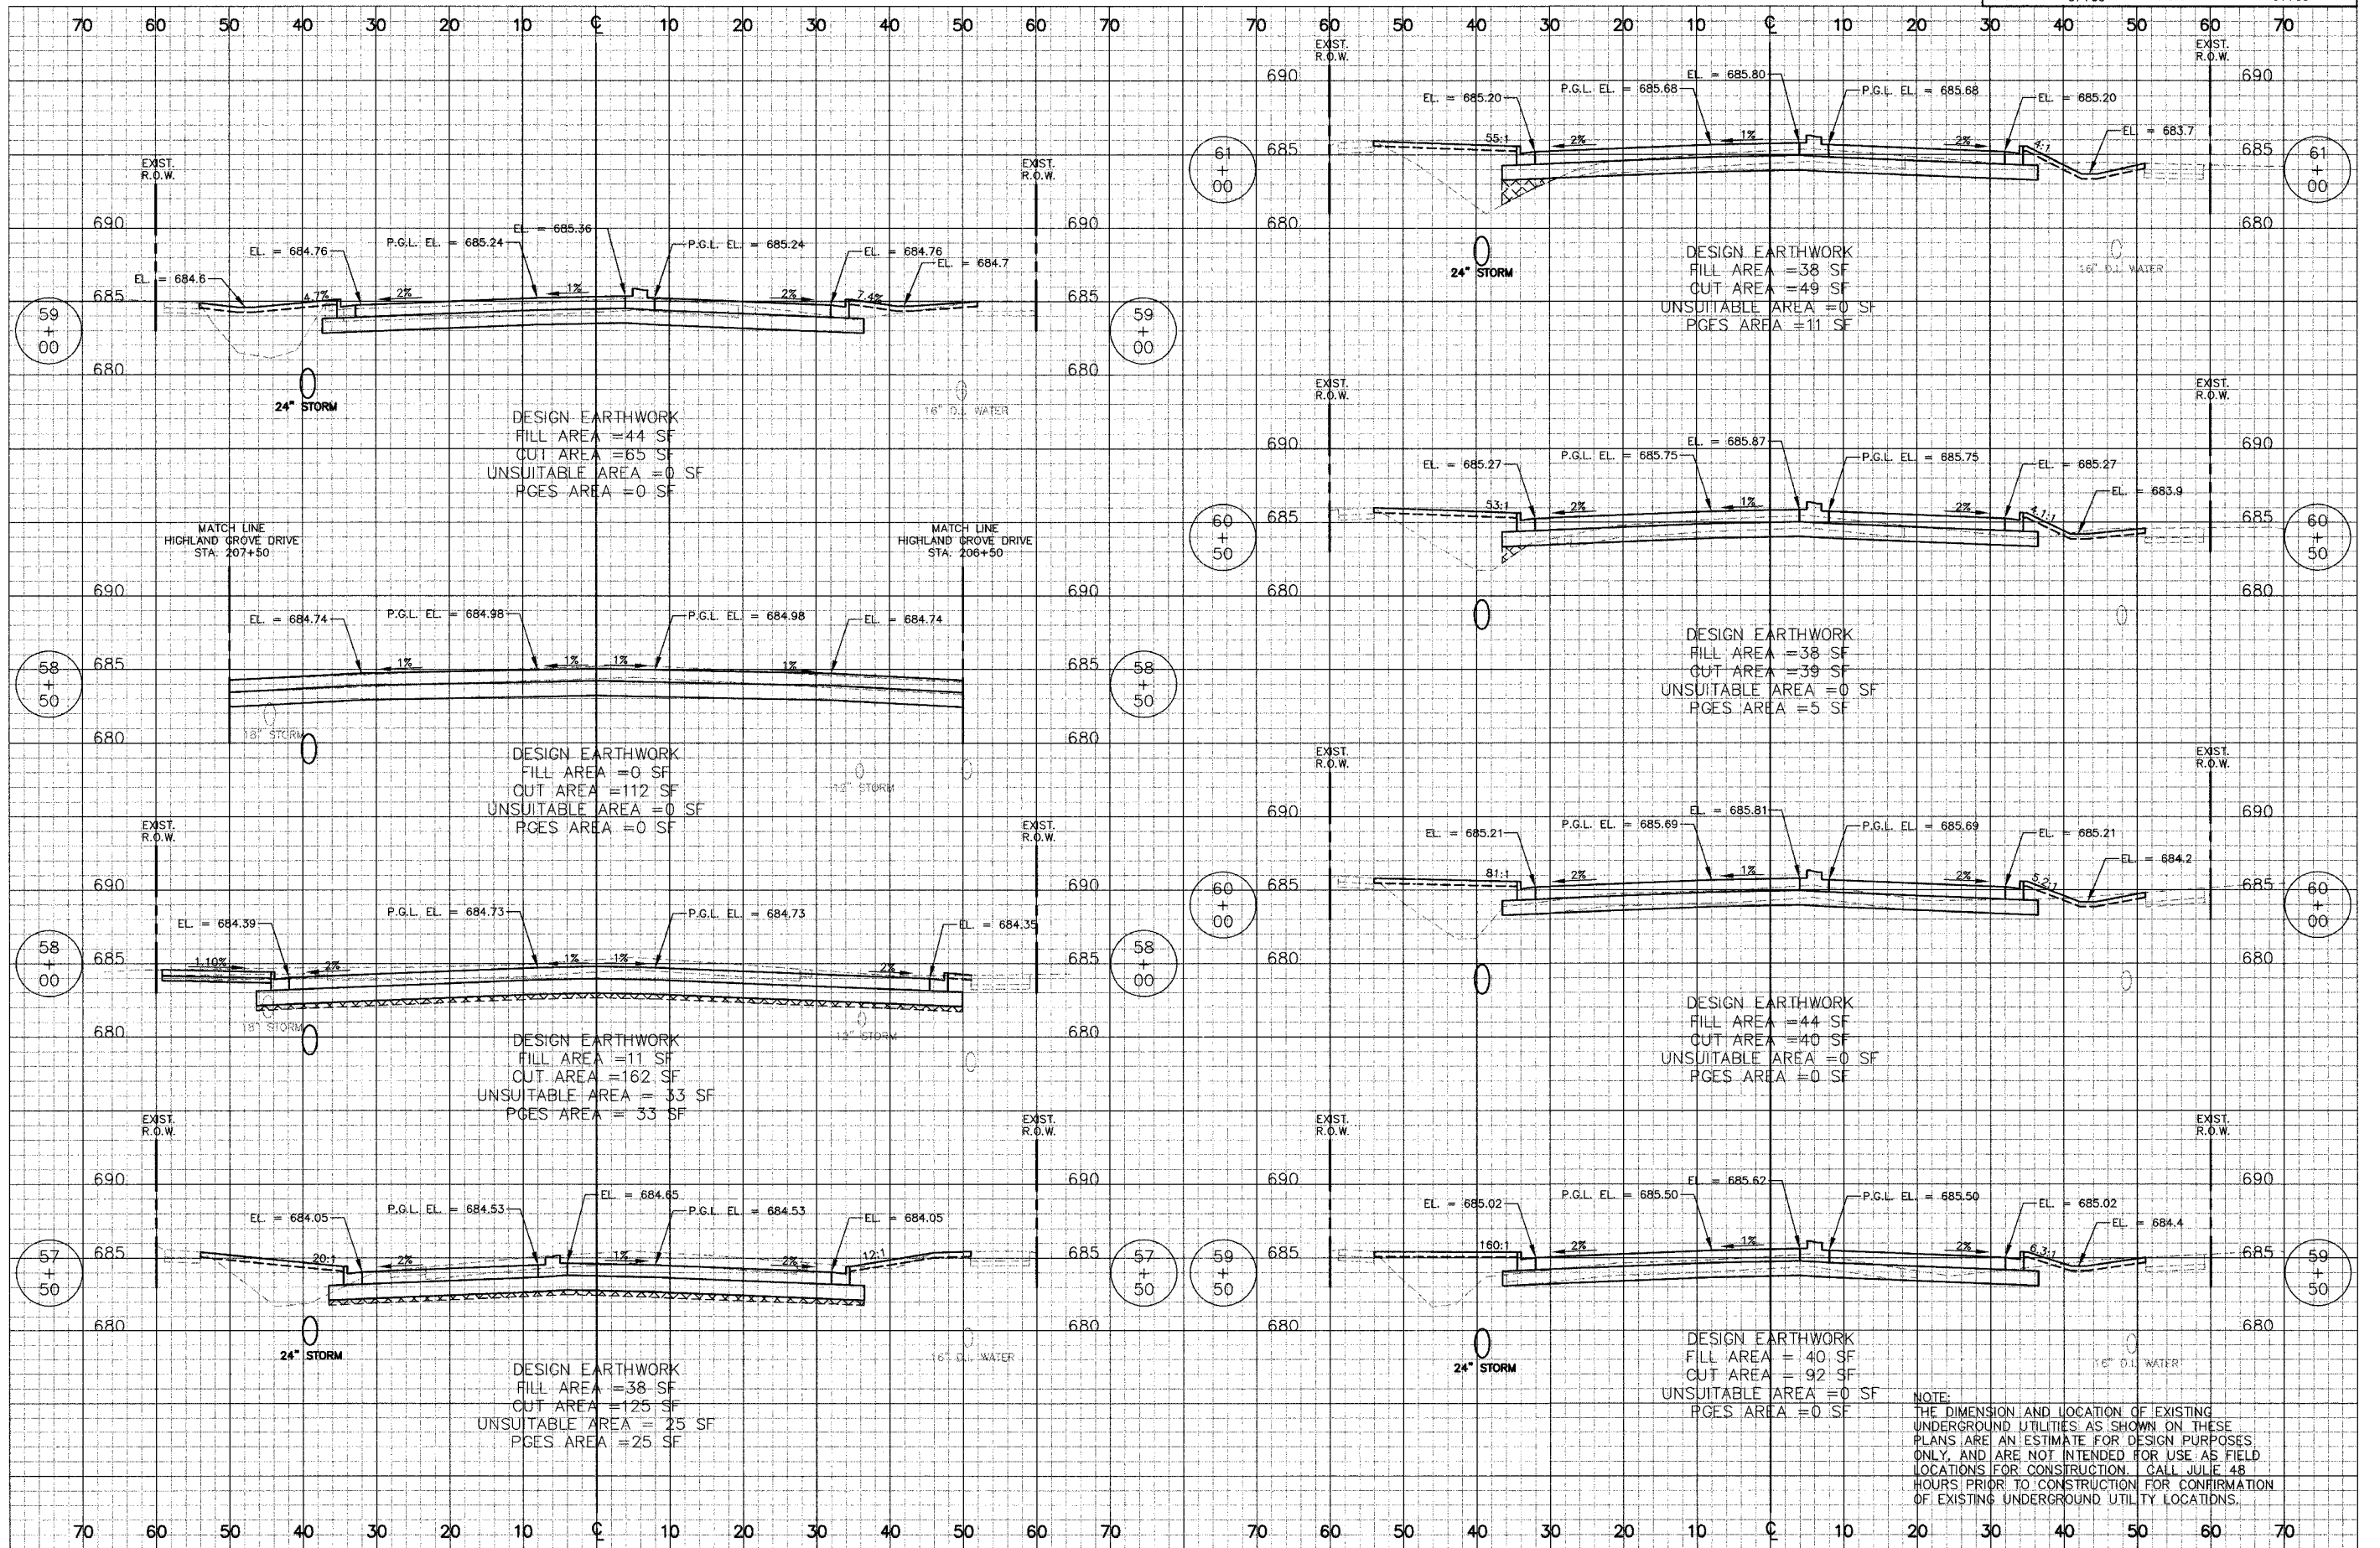

NOTE:  
 THE DIMENSION AND LOCATION OF EXISTING UNDERGROUND UTILITIES AS SHOWN ON THESE PLANS ARE AN ESTIMATE FOR DESIGN PURPOSES ONLY, AND ARE NOT INTENDED FOR USE AS FIELD LOCATIONS FOR CONSTRUCTION. CALL JULIE 48 HOURS PRIOR TO CONSTRUCTION FOR CONFIRMATION OF EXISTING UNDERGROUND UTILITY LOCATIONS.