


VILLAGE OF BUFFALO GROVE		DATE	SHEET NO.	TOTAL SHEETS
DEERFIELD PARKWAY		8/2/2005	176	151
STA. 70+00	TO STA. 73+50			

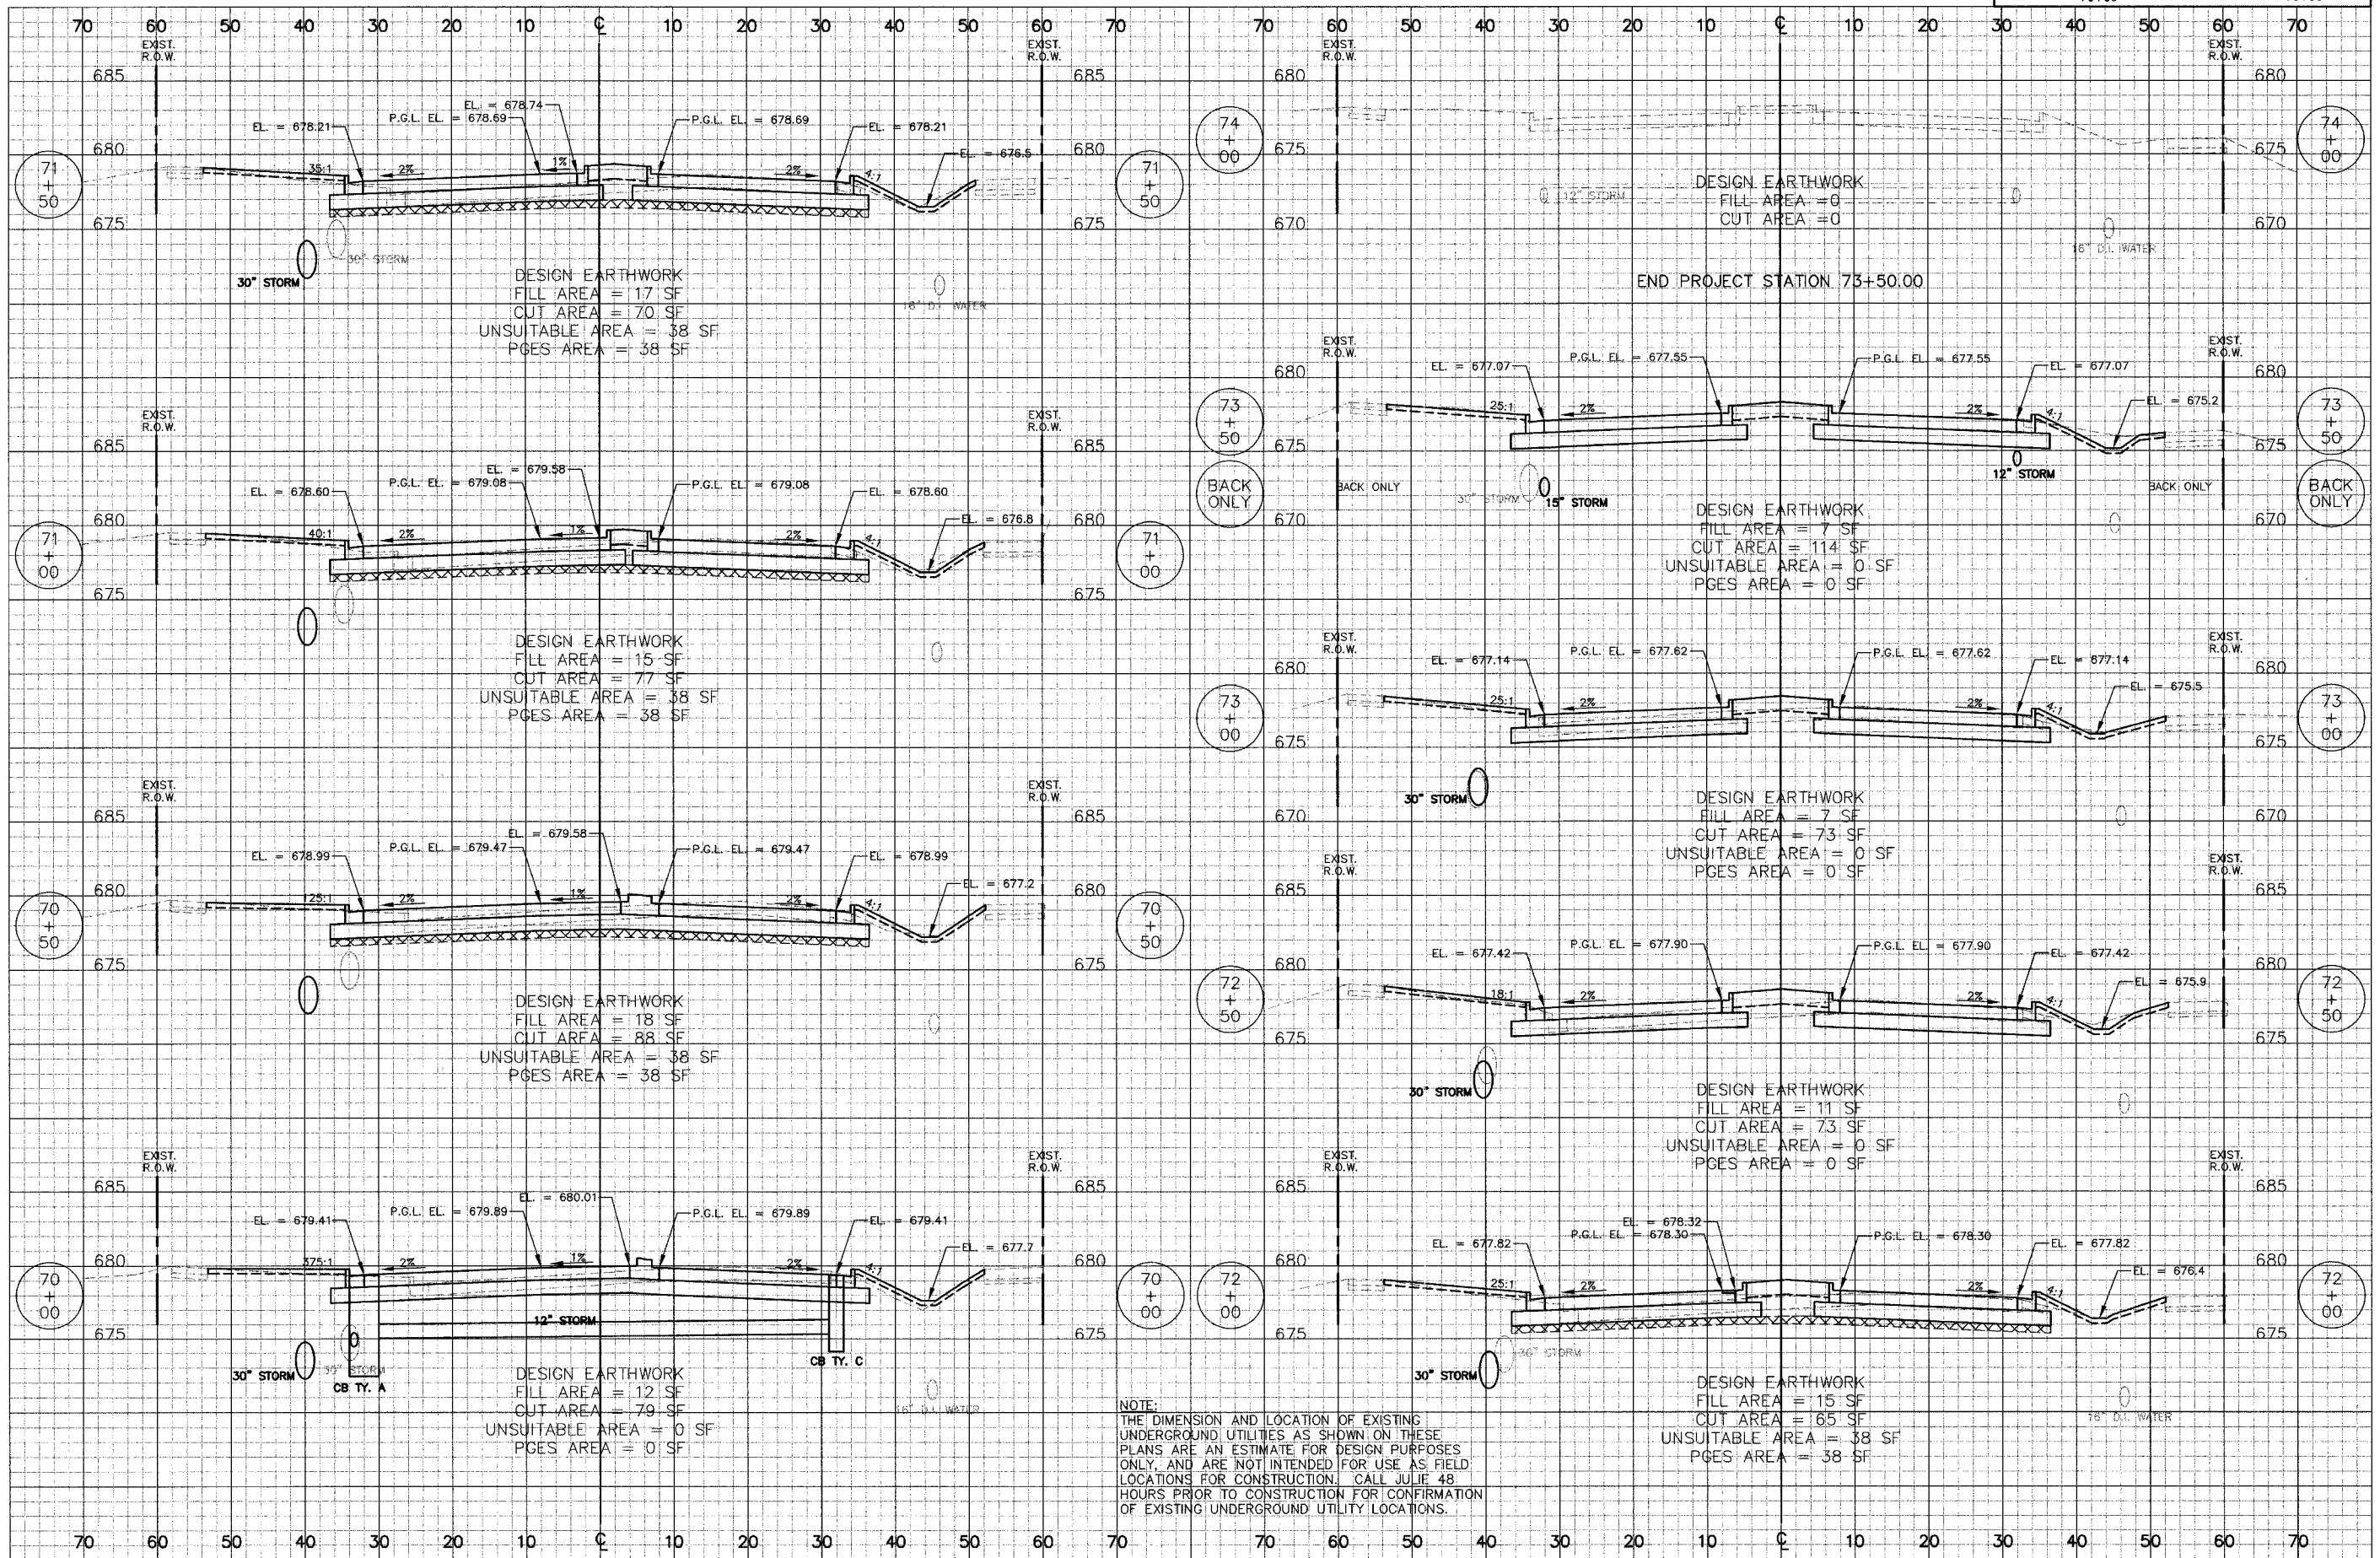

NOTE:  
 THE DIMENSION AND LOCATION OF EXISTING UNDERGROUND UTILITIES AS SHOWN ON THESE PLANS ARE AN ESTIMATE FOR DESIGN PURPOSES ONLY, AND ARE NOT INTENDED FOR USE AS FIELD LOCATIONS FOR CONSTRUCTION. CALL JULIE 48 HOURS PRIOR TO CONSTRUCTION FOR CONFIRMATION OF EXISTING UNDERGROUND UTILITY LOCATIONS.