

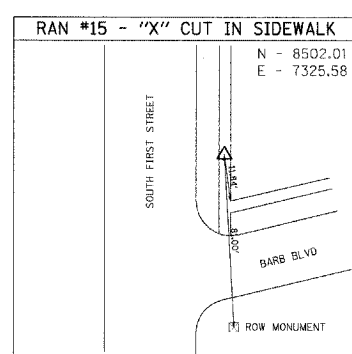
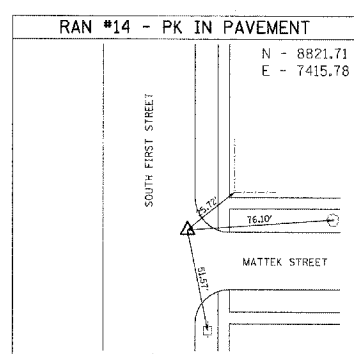
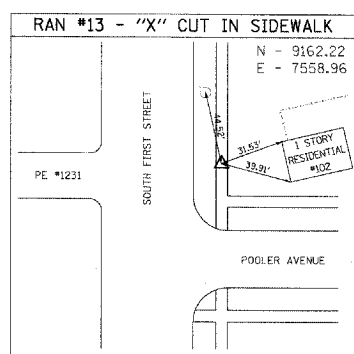
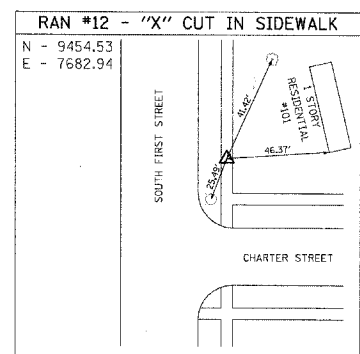
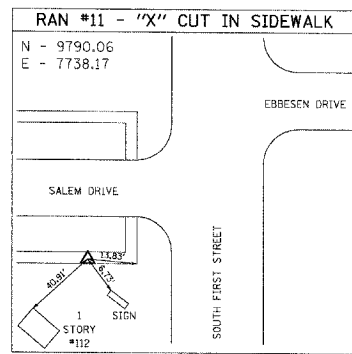
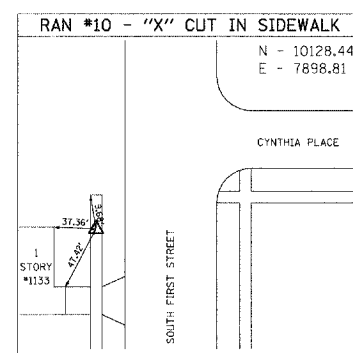
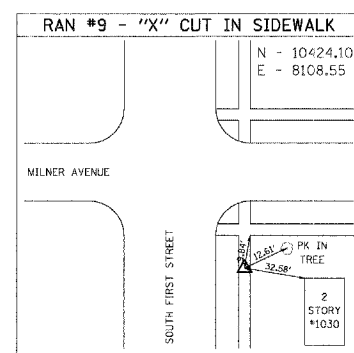
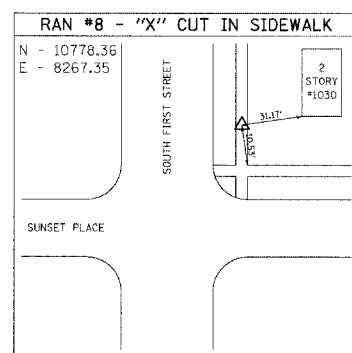
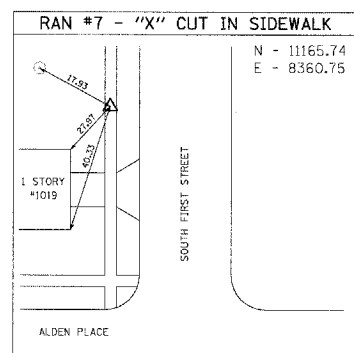
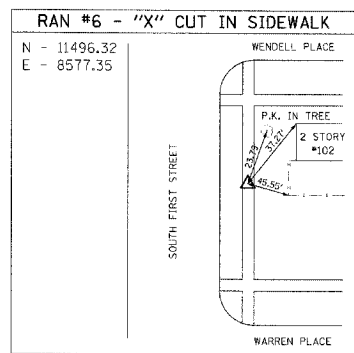
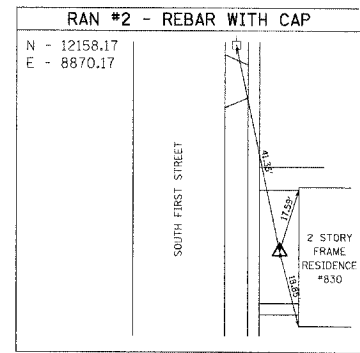


F.A.U. RTE.	SECTION	COUNTY	TOTAL SHEETS
5352	04-00168-00-RS	DEKALB	67
ALIGNMENT, TIES AND BENCHMARKS			
FED. ROAD DIST. NO. 5 ILLINOIS FED. AID PROJECT			

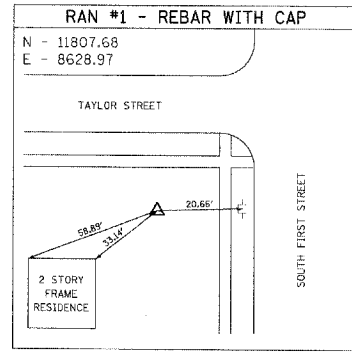

- BENCHMARKS**
- NORTHWEST BOLT ON HYDRANT @ SOUTHEAST CORNER OF CYNTHIA PLACE AND SOUTH FIRST STREET ELEVATION 876.9
 - NORTHWEST BOLT ON HYDRANT @ SOUTHWEST CORNER OF SUNSET AND SOUTH FIRST STREET. ELEVATION 878.3
 - NORTHWEST BOLT ON HYDRANT @ NORTHEAST CORNER OF WARREN AND SOUTH FIRST STREET. ELEVATION 877.4
 - NORTHWEST BOLT ON HYDRANT @ NORTHWEST CORNER OF TAYLOR AND SOUTH FIRST STREET. ELEVATION 881.6
 - NORTHWEST BOLT ON HYDRANT @ NORTHEAST CORNER OF CHARTER AND SOUTH FIRST STREET. ELEVATION 881.7
 - NORTHWEST BOLT ON HYDRANT @ SOUTHEAST CORNER OF MATTEK AND SOUTH FIRST STREET. ELEVATION 871.3
 - NORTHWEST BOLT ON HYDRANT @ SOUTHEAST CORNER OF BARB AND SOUTH FIRST STREET. ELEVATION 866.7

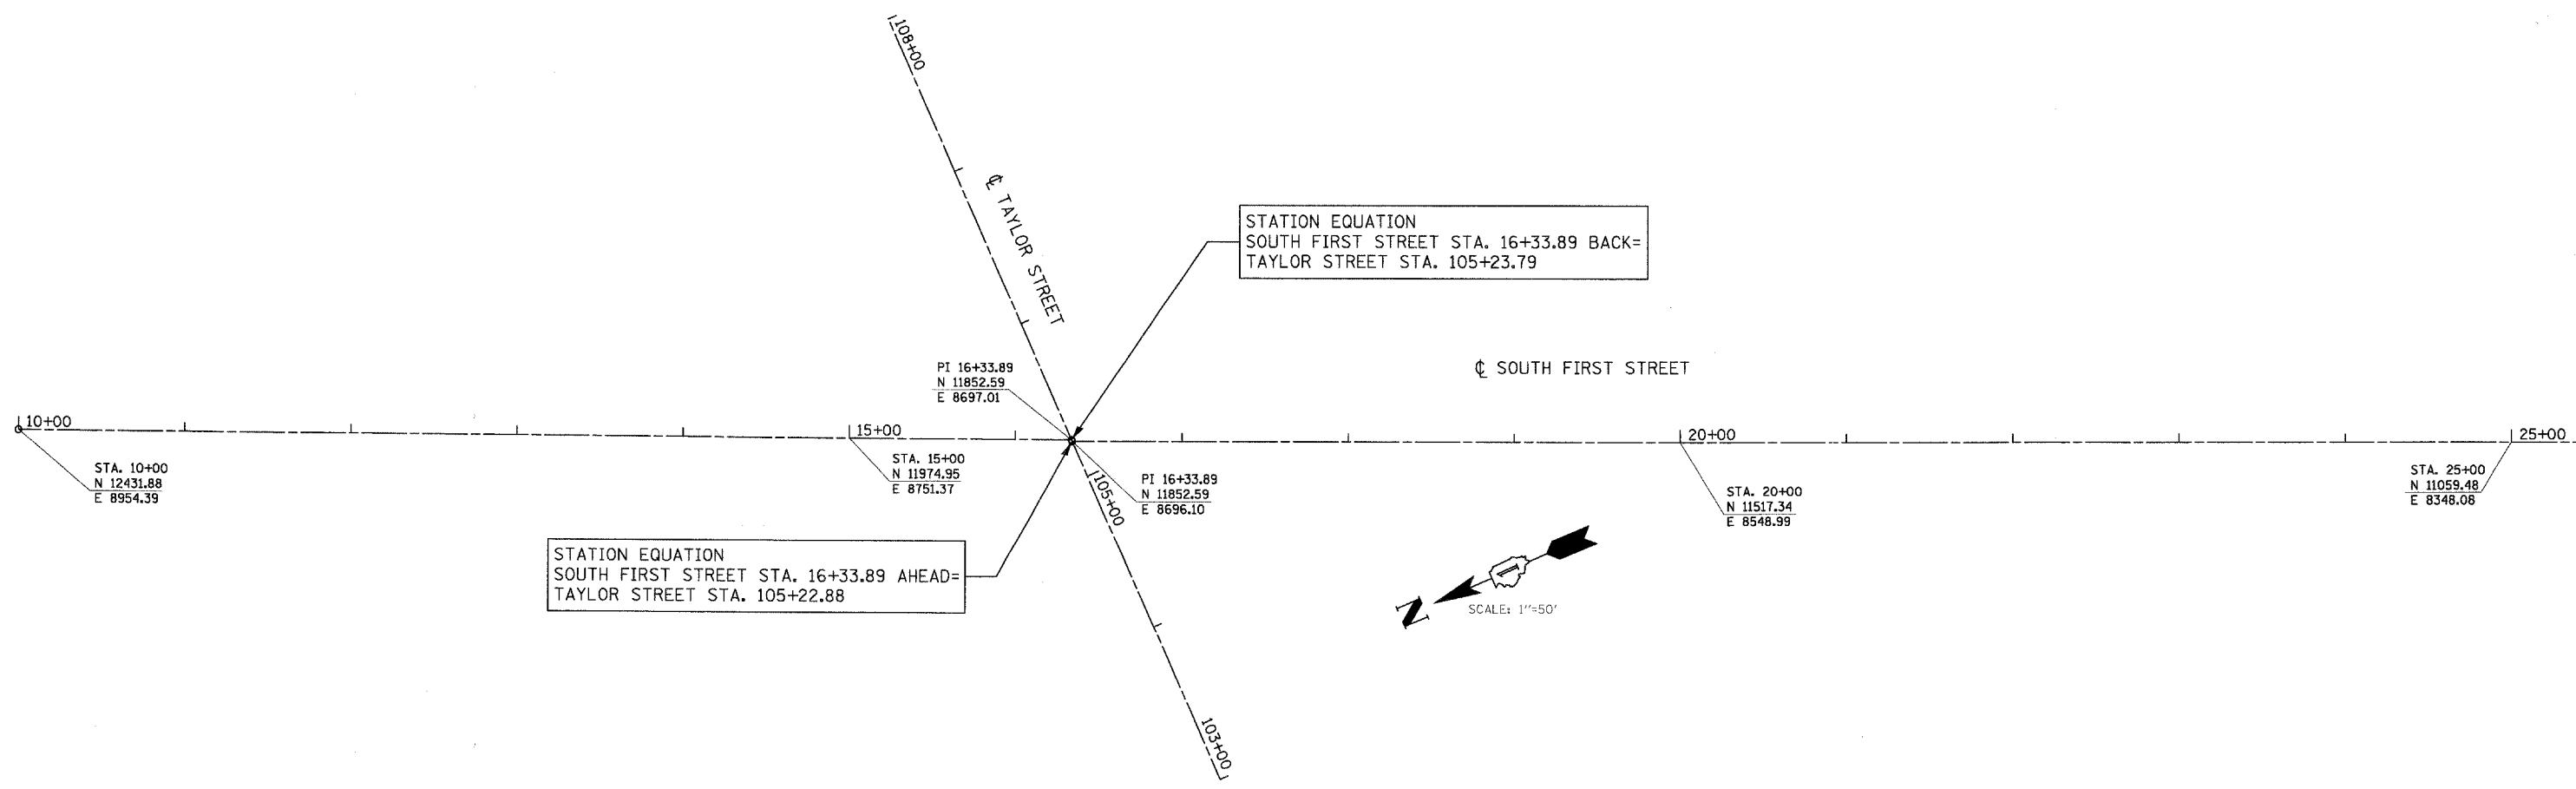

MATCH LINE STA. 25+50 SEE SHEET 4