
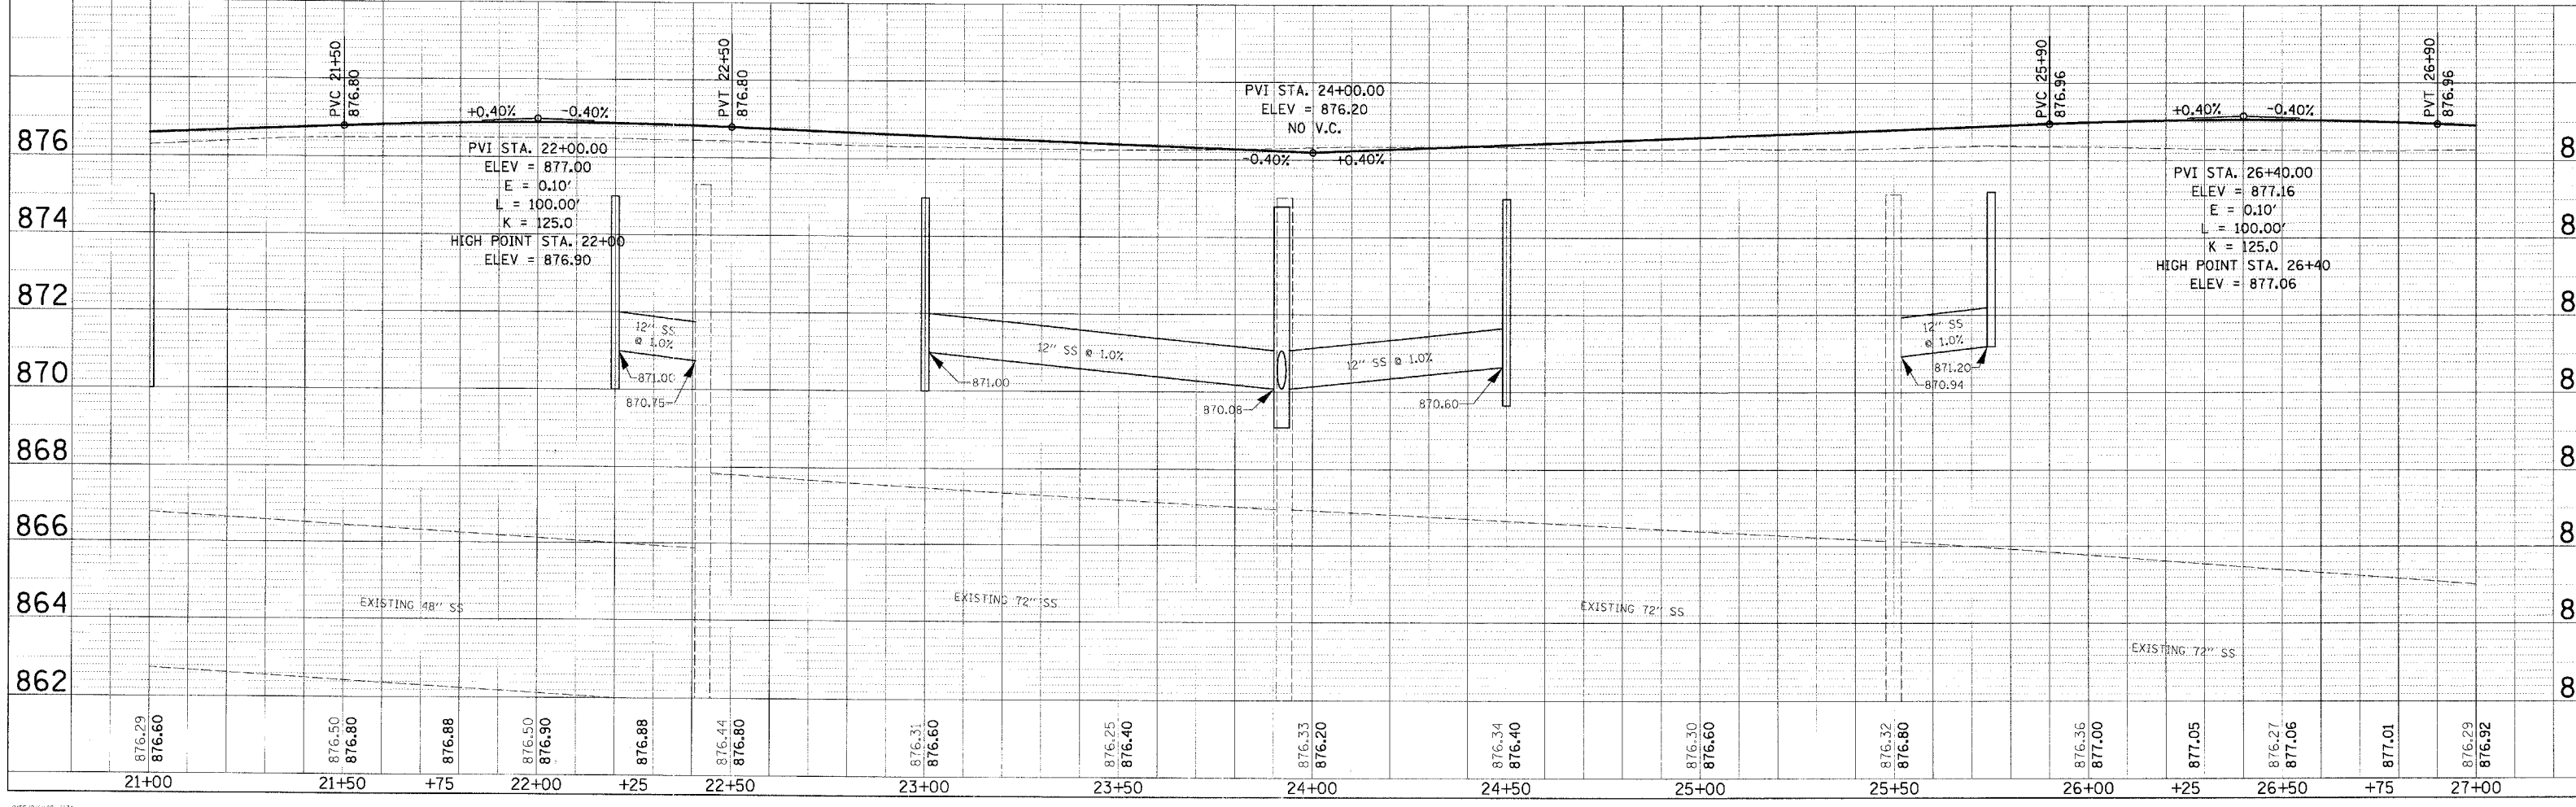
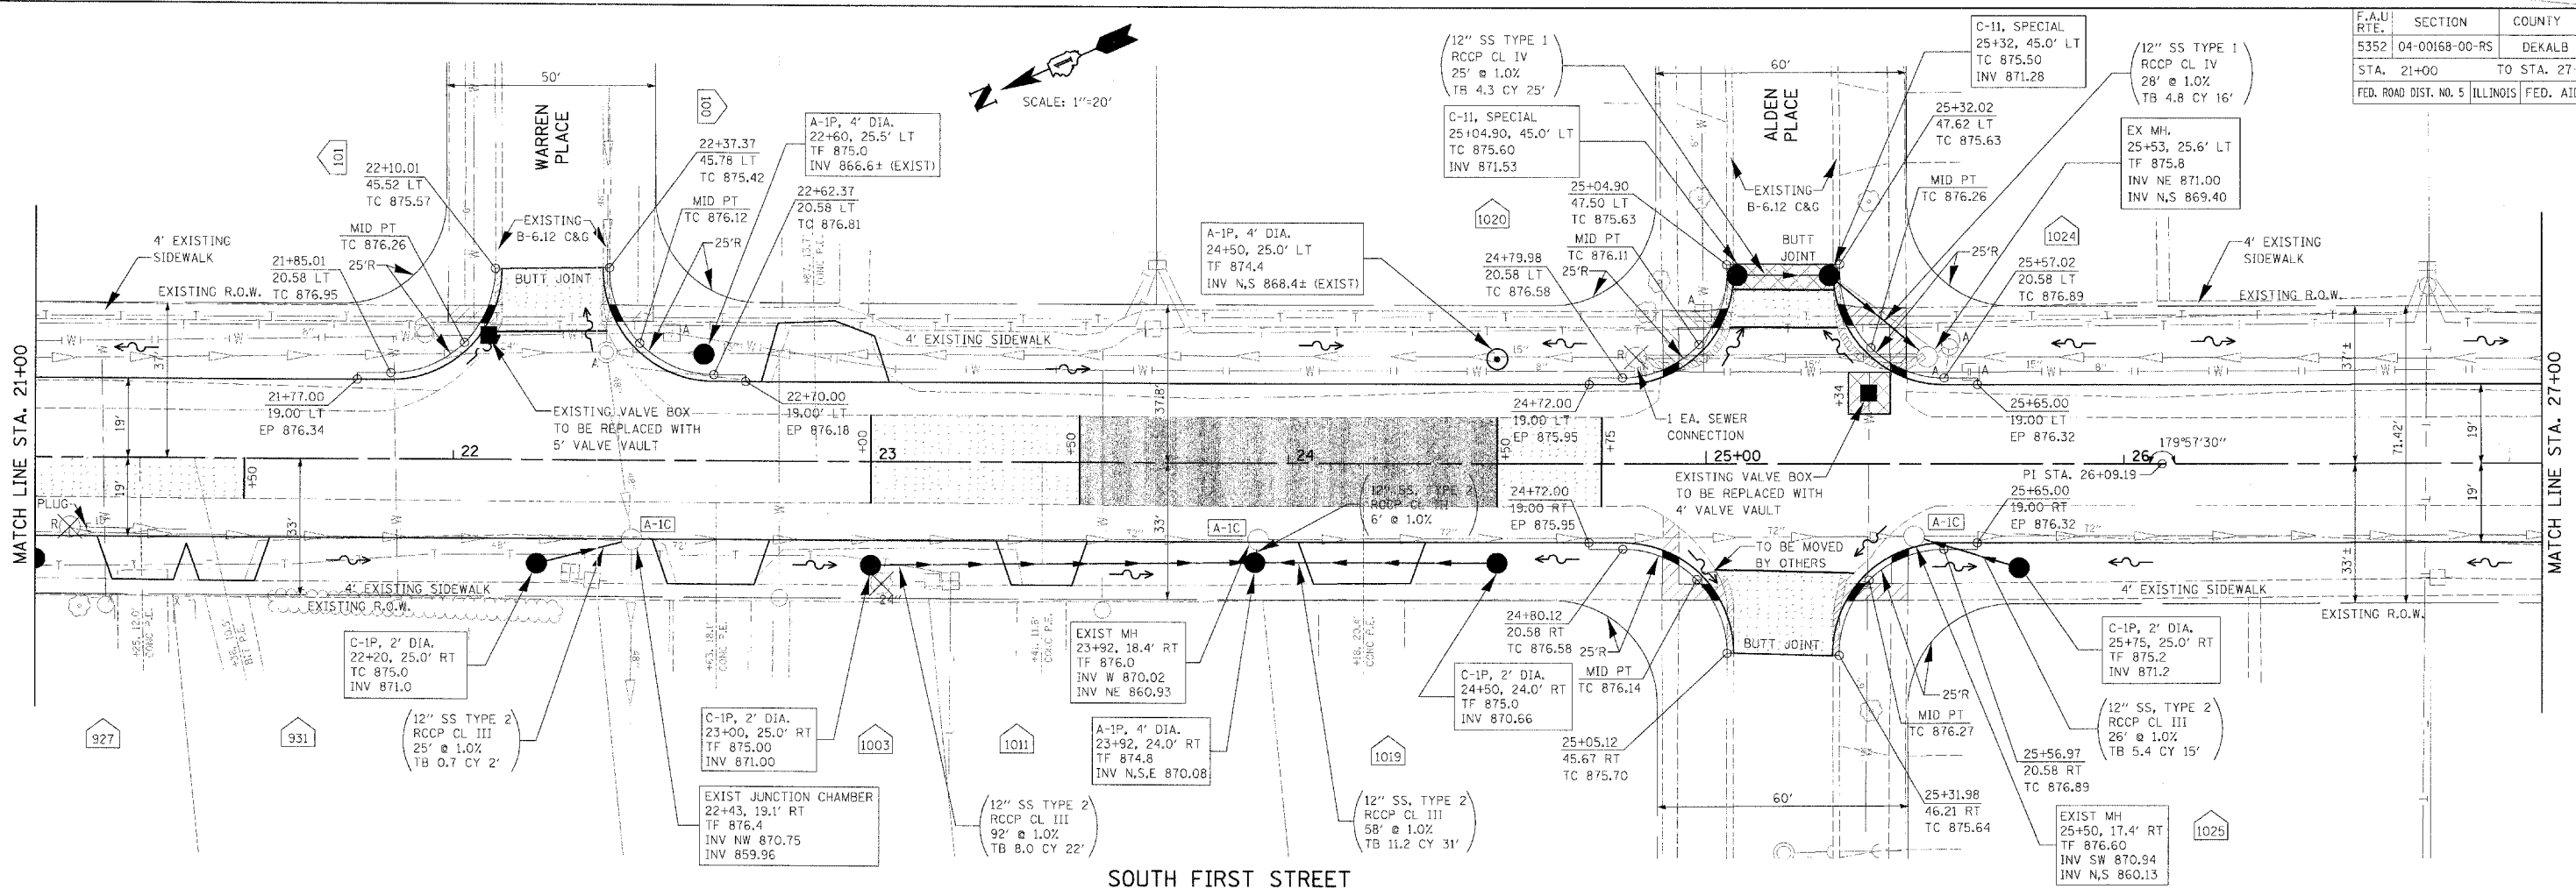


F.A.U. RTE.	SECTION	COUNTY	TOTAL SHEETS	SH. N.
5352	04-00168-00-RS	DEKALB	67	
STA. 21+00		TO STA. 27+00		
FED. ROAD DIST. NO. 5 ILLINOIS FED. AID PROJECT W5				

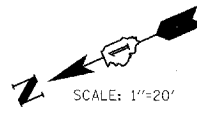

PROFILE
