



F.A.U. RTE.	SECTION	COUNTY	TOTAL SHEETS
5352	04-00168-00-RS	DEKALB	67
STA. 48+00 TO STA. 54+00		ILLINOIS FED. AID PROJECT	

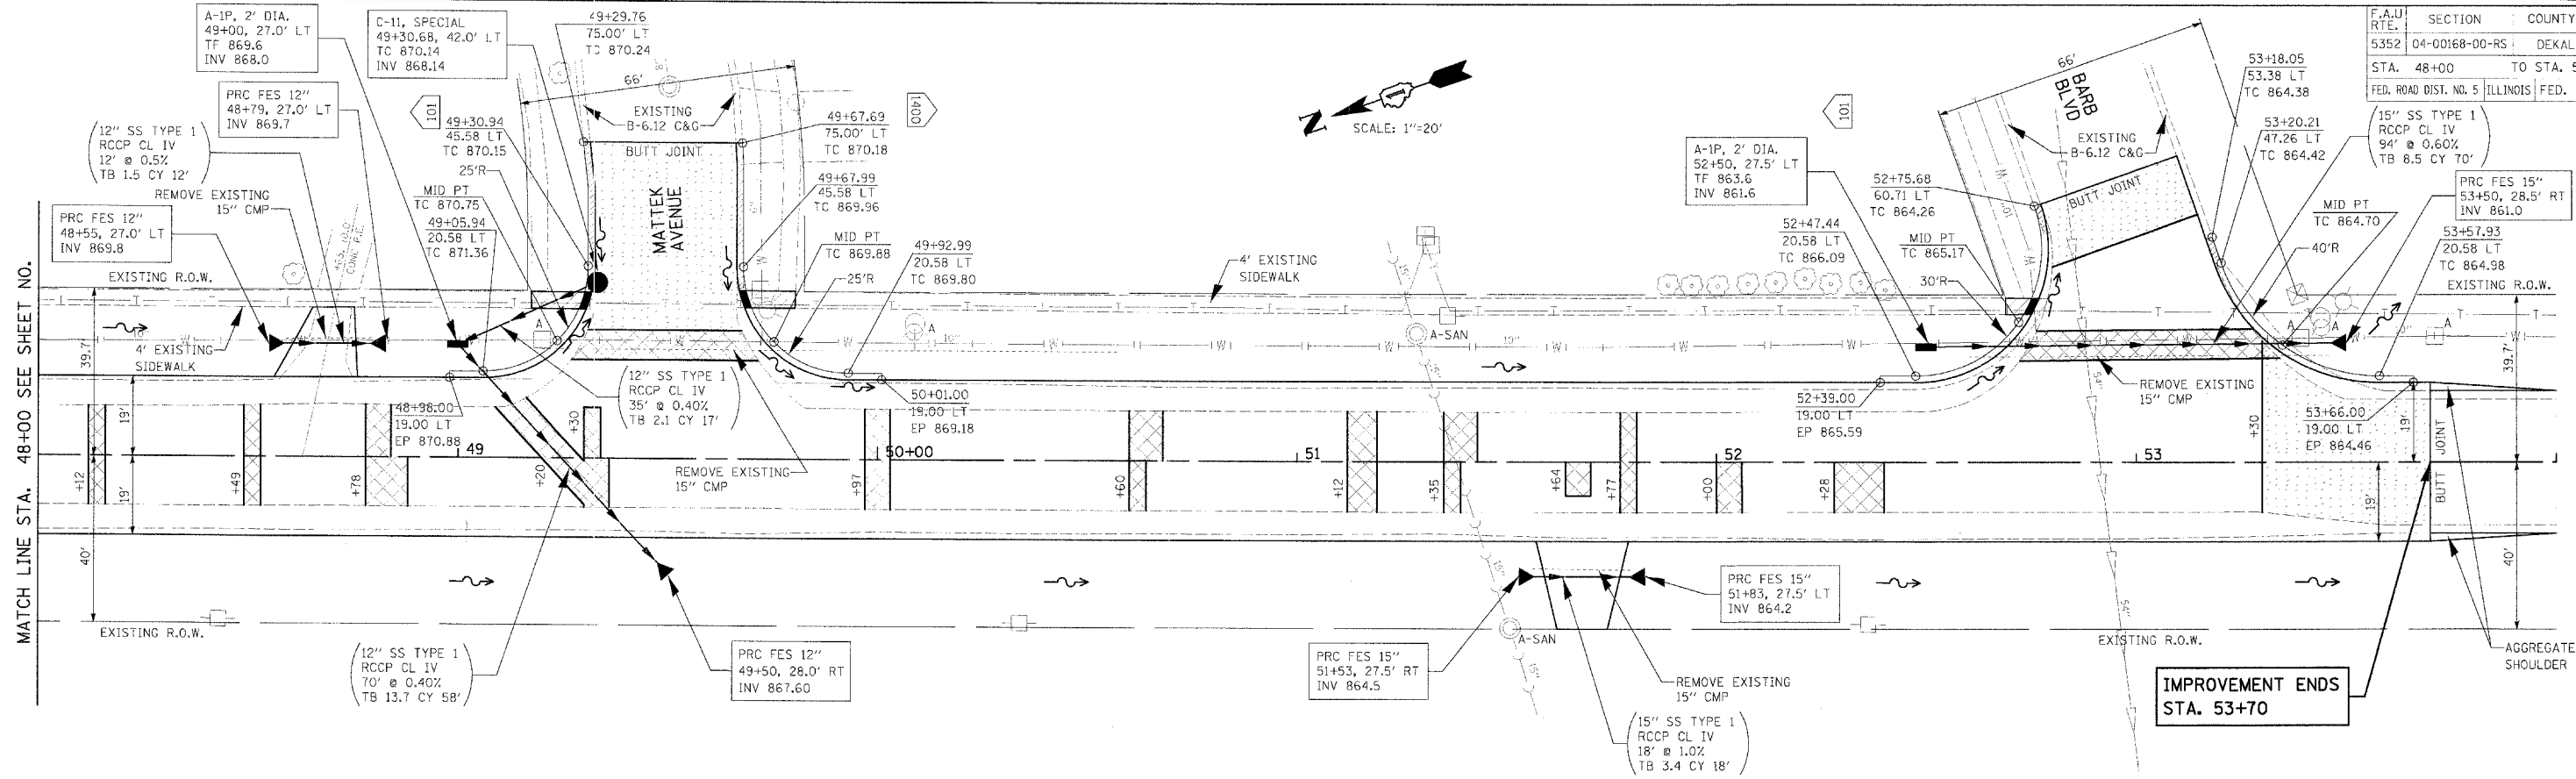

SOUTH FIRST STREET

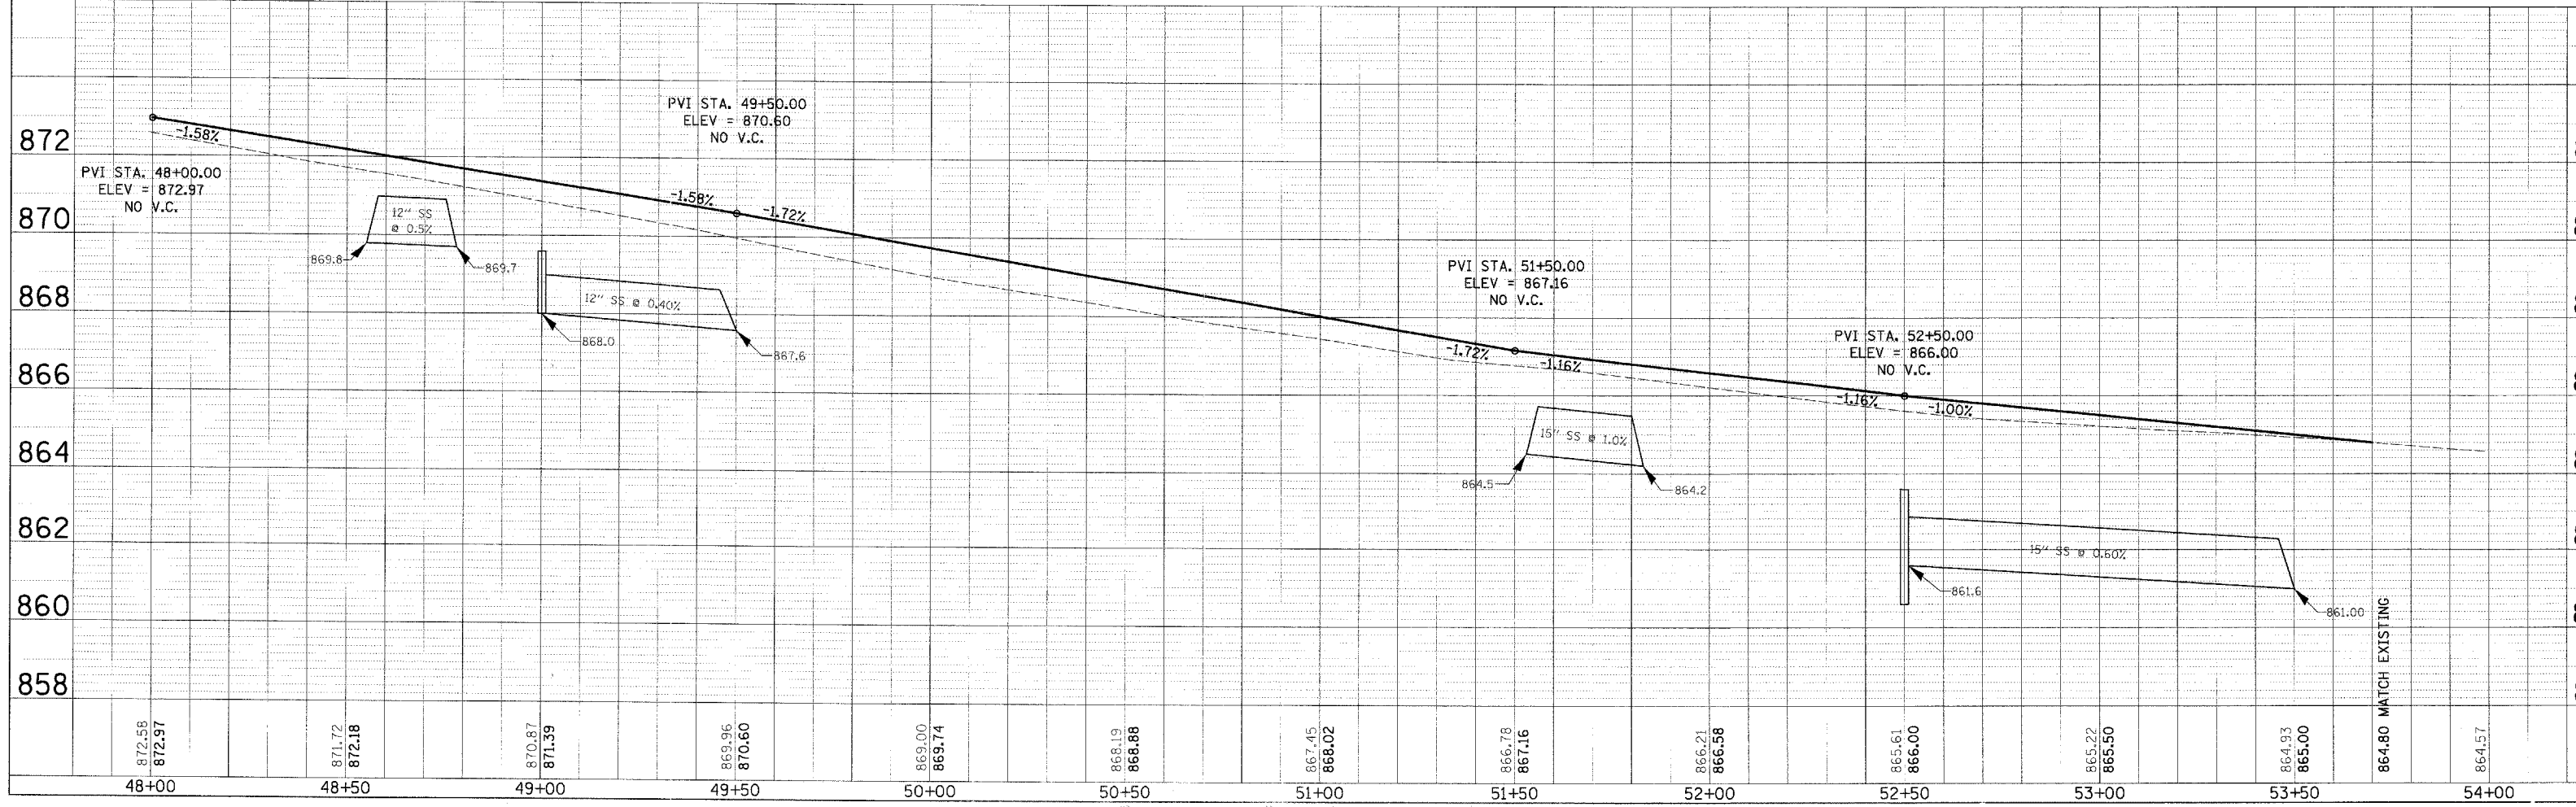

PLAN
 NO. 101
 DATE
 SURVEYED
 PLOTTED
 CHECKED

DATE: 03/20/08
 PLOT: 03/20/08