


F.A.U. RTE.	SECTION	COUNTY	TOTAL SHEETS
5352	04-00168-00-RS	DEKALB	67
STA. 16+00		TO STA. 16+33	
FED. ROAD DIST. NO. 5 ILLINOIS		FED. AID PROJECT	

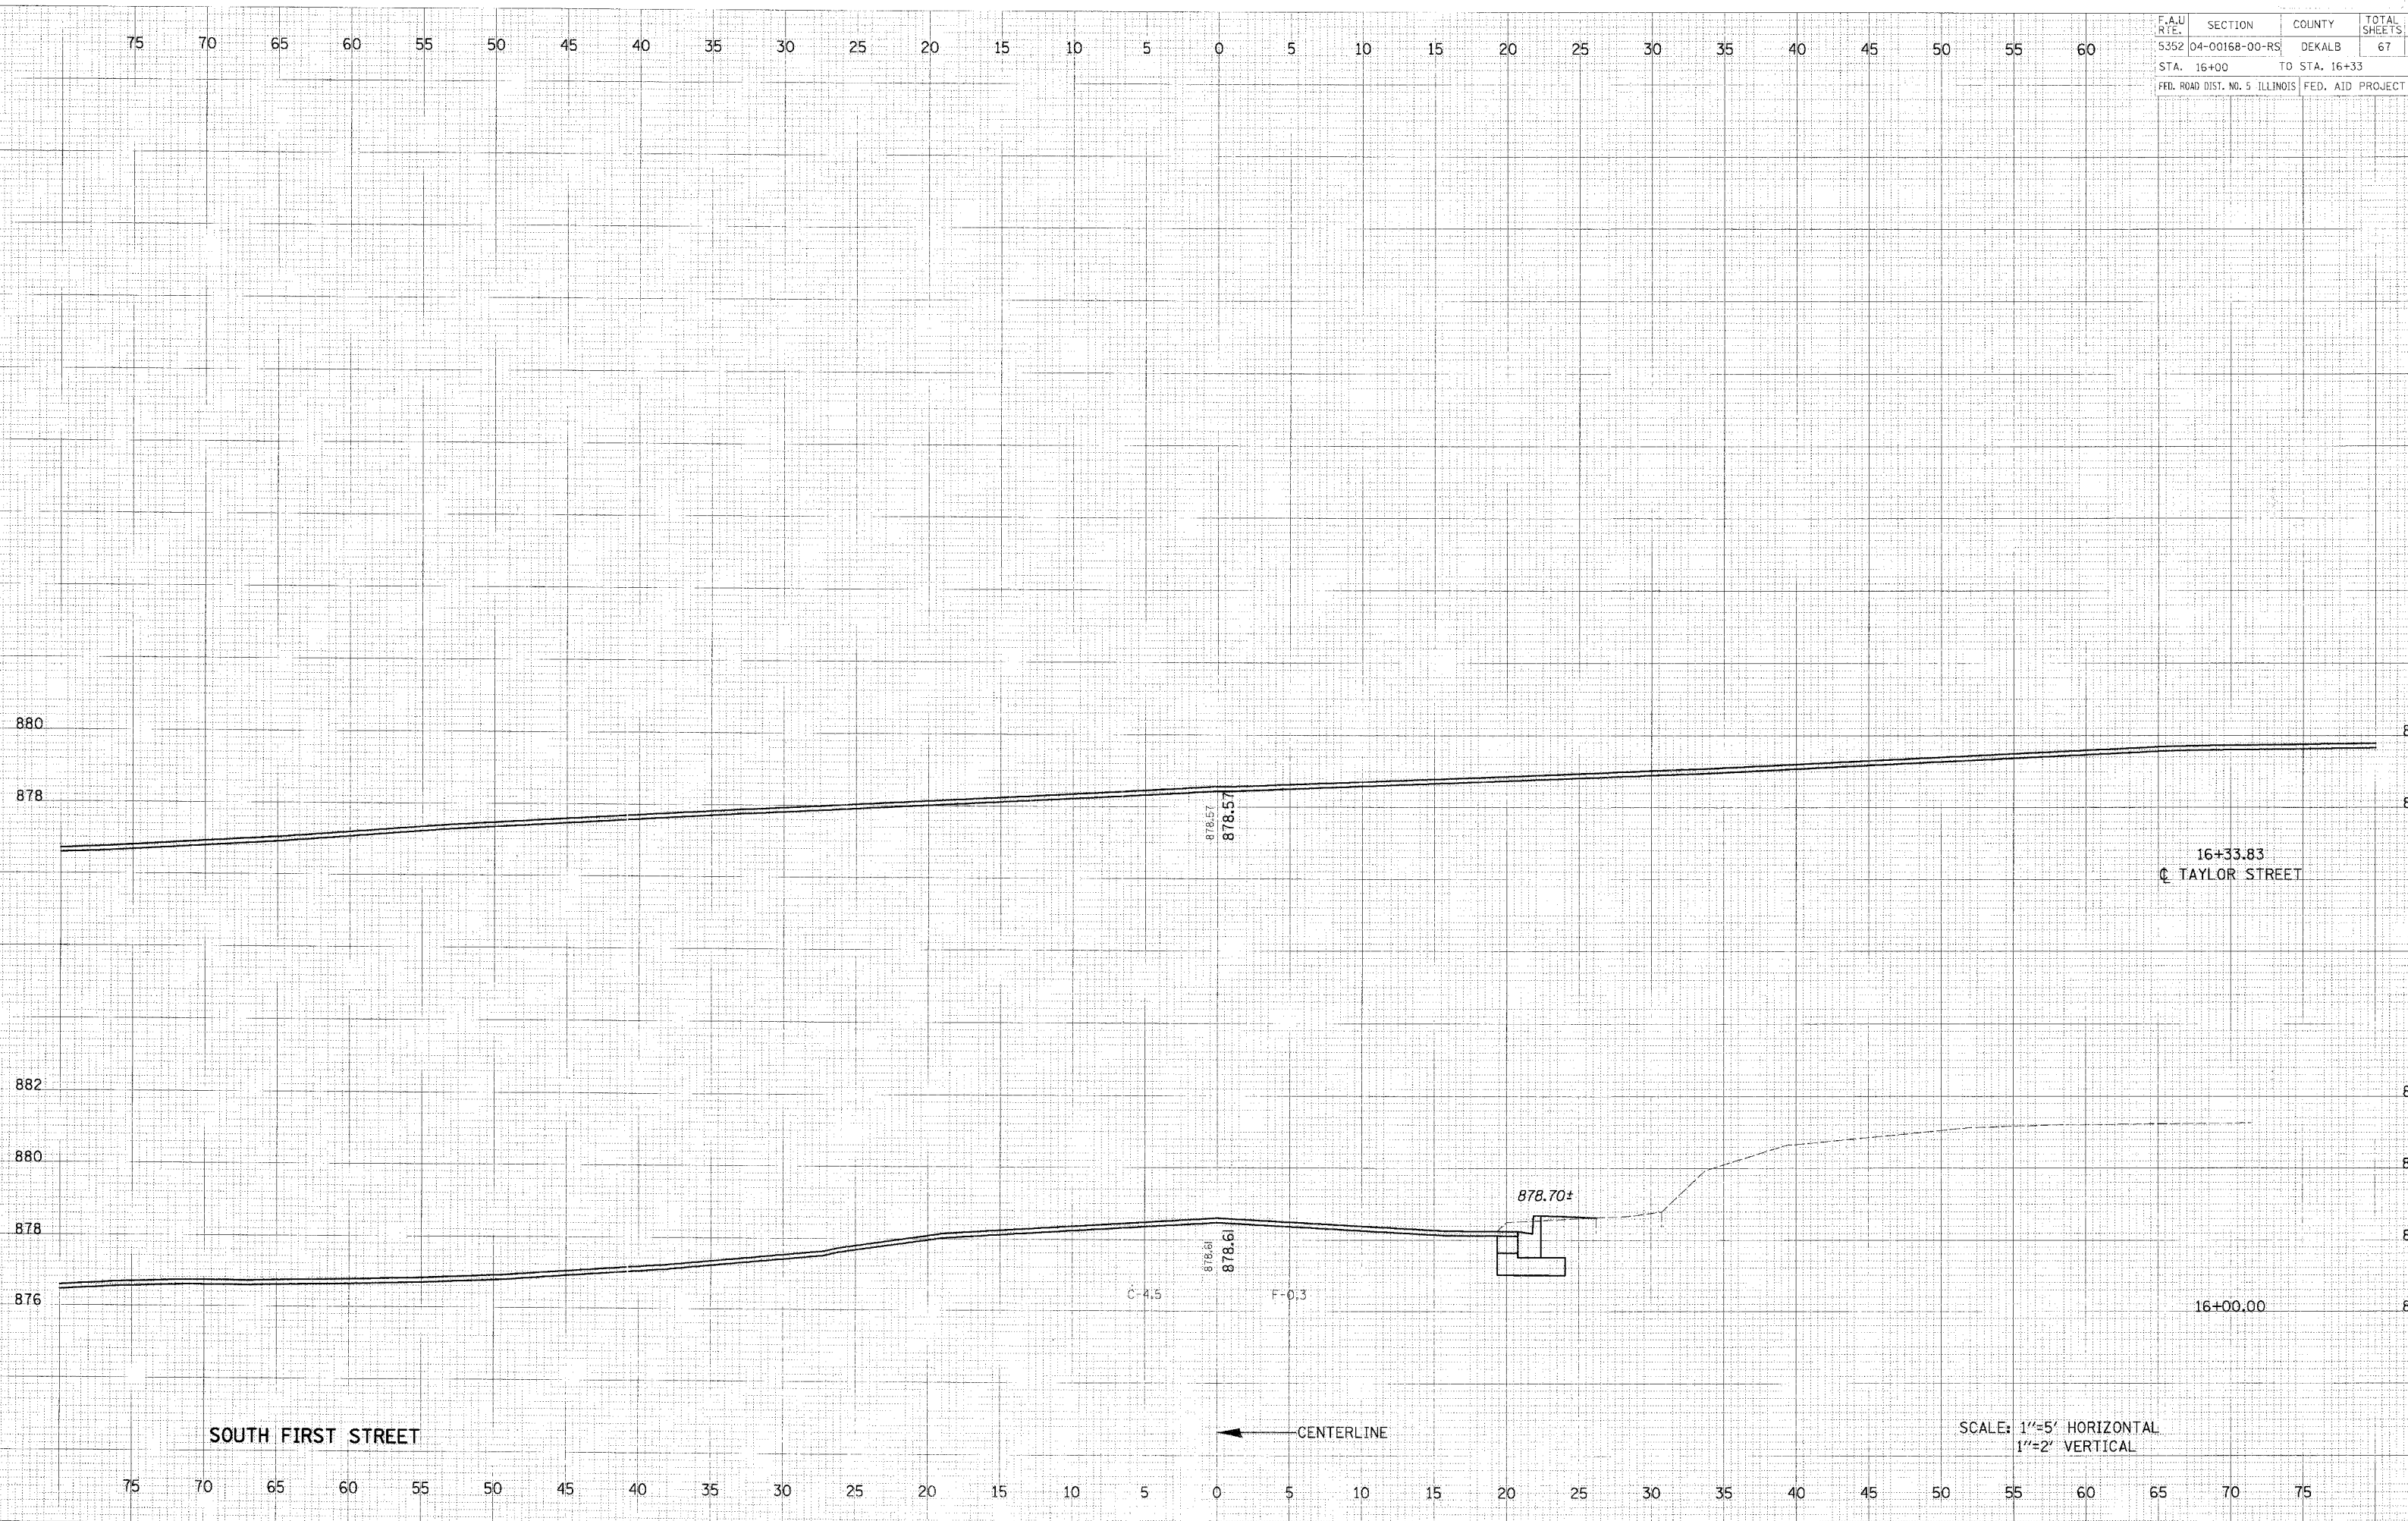

SOUTH FIRST STREET

← CENTERLINE

SCALE: 1"=5' HORIZONTAL
1"=2' VERTICAL

NOTE BOOK TEMPLATE
AREAS CHECKED
DATE

NOTE BOOK TEMPLATE
AREAS CHECKED
DATE