


F.A.U. RTE.	SECTION	COUNTY	TOTAL SHEETS
5352	04-00168-00-RS	DEKALB	67
STA. 19+33		TO STA. 19+55	
FED. ROAD DIST. NO. 5		ILLINOIS	FED. AID PROJECT

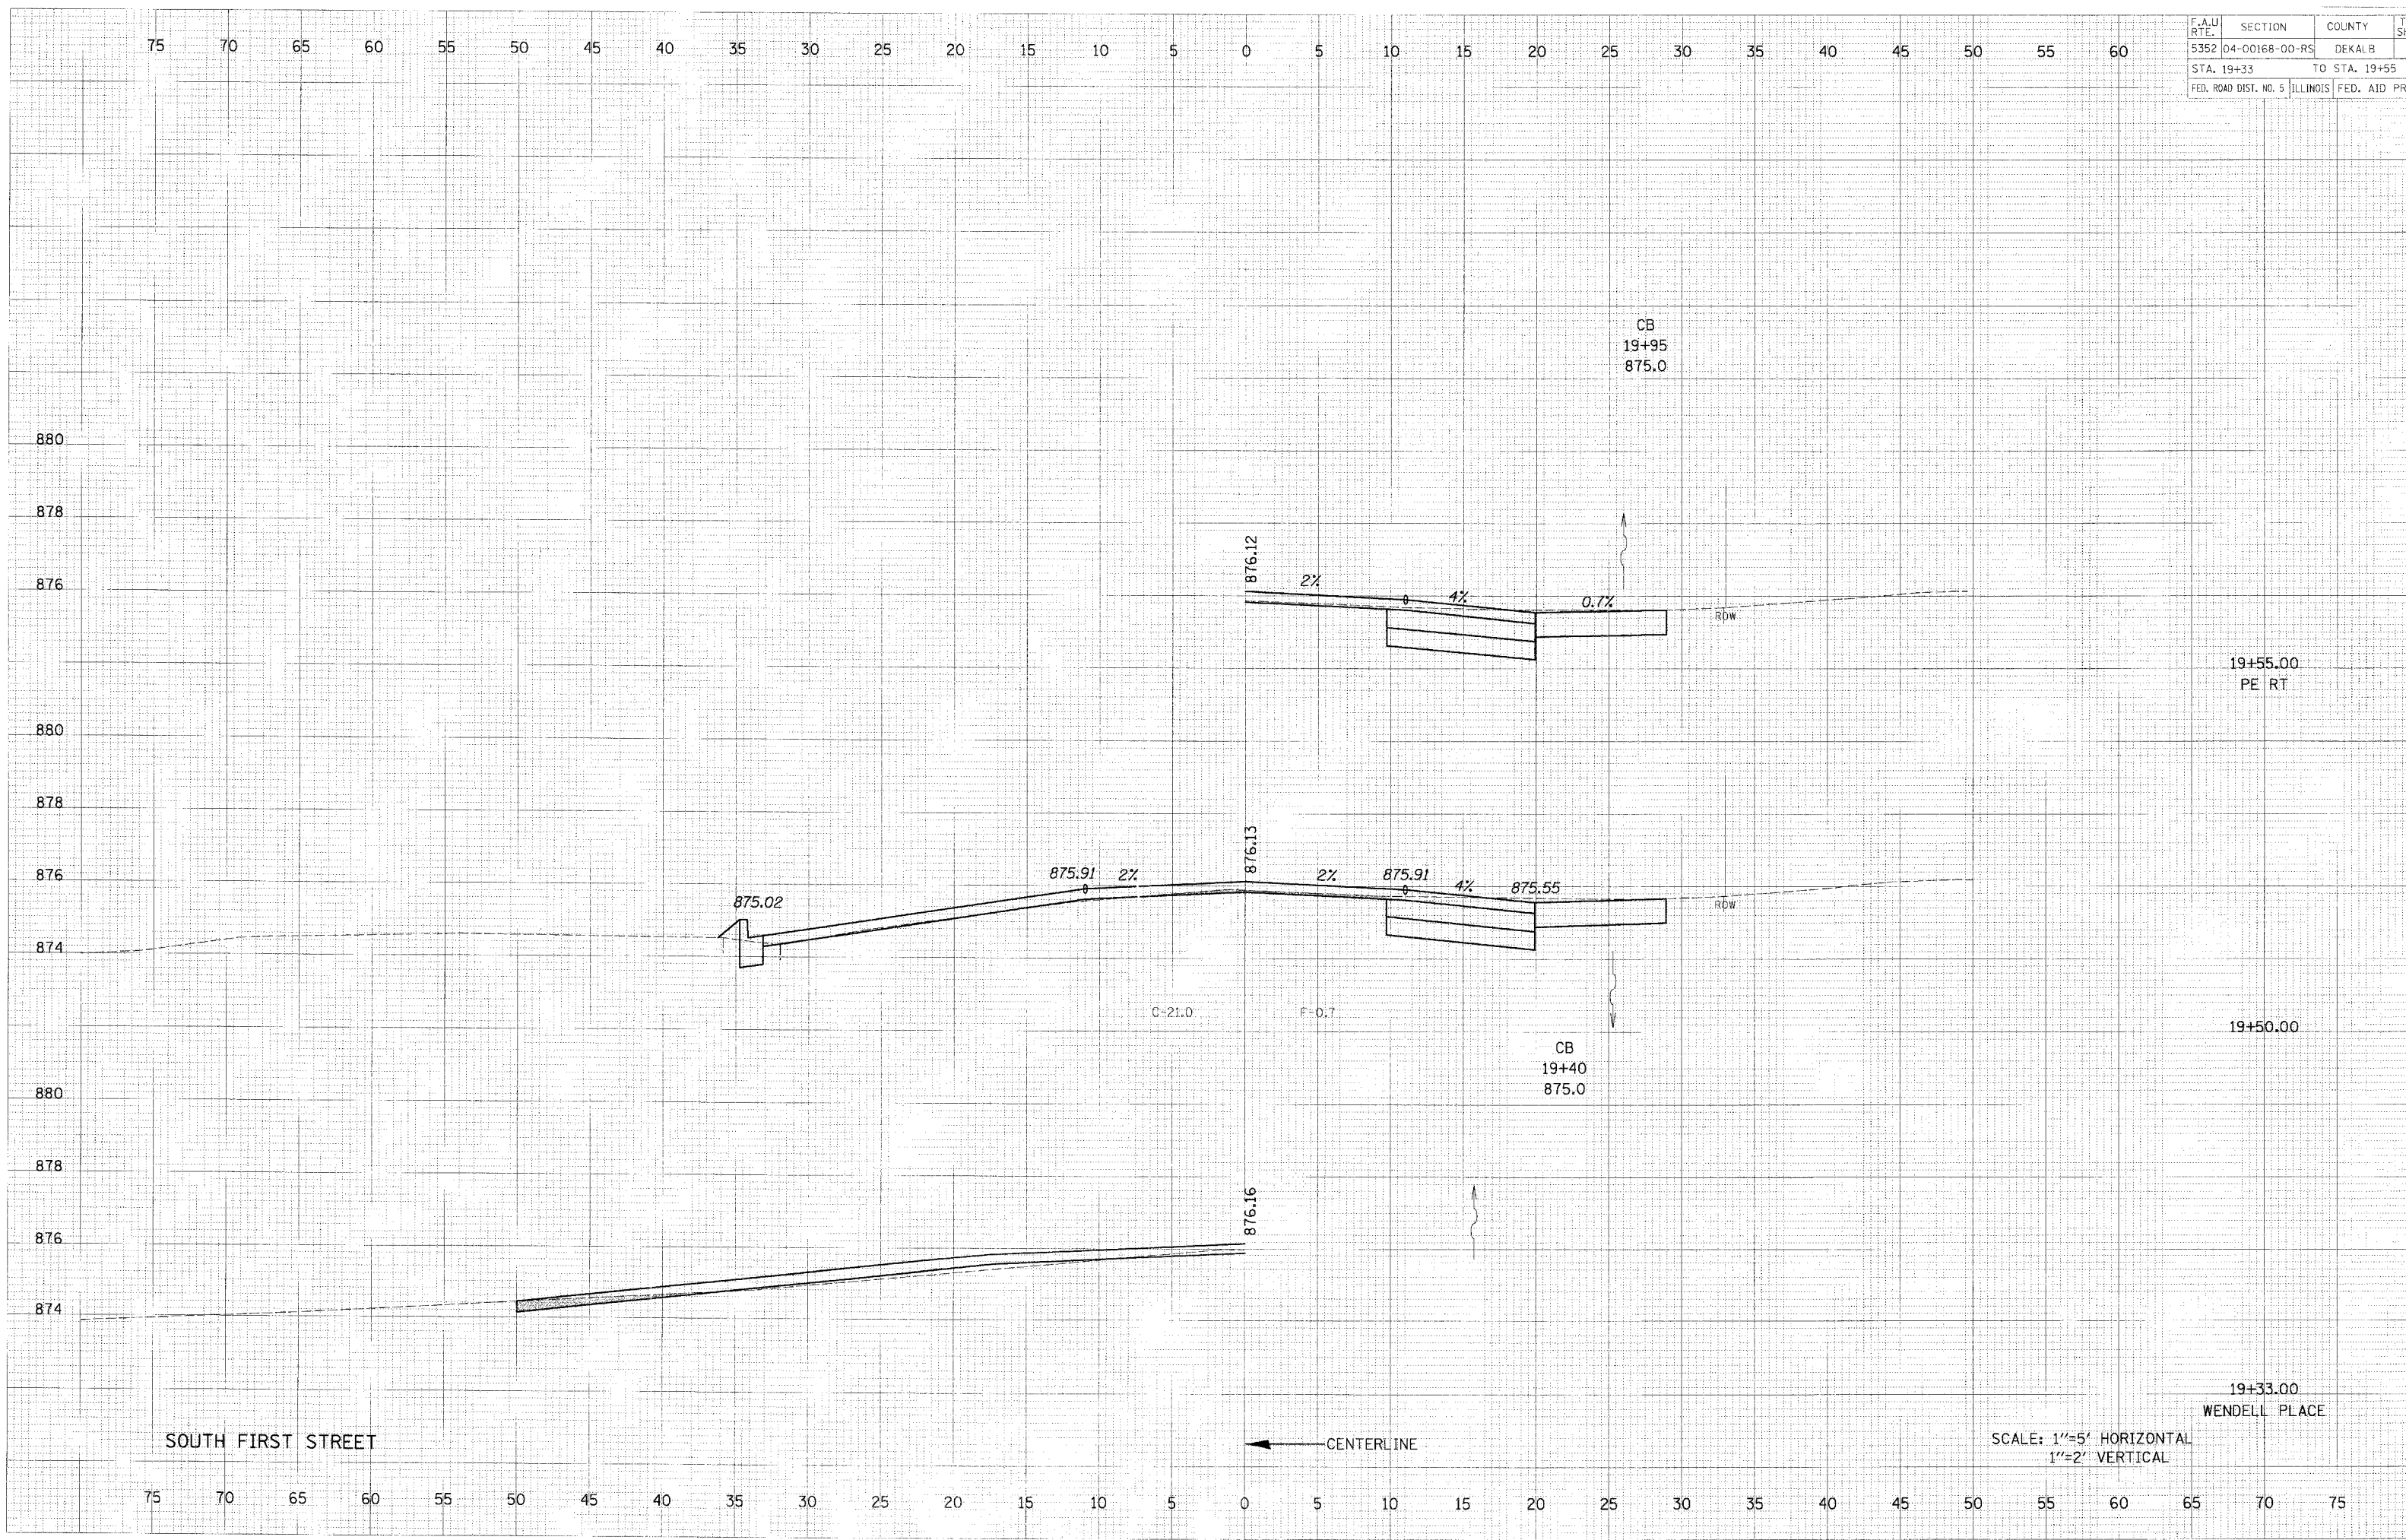

SOUTH FIRST STREET

CENTERLINE

SCALE: 1"=5' HORIZONTAL
1"=2' VERTICAL

19+33.00
WENDELL PLACE

19+50.00

19+55.00
PE RT

CB
19+95
875.0

CB
19+40
875.0