


F.A.U. RTE.	SECTION	COUNTY	TOTAL SHEETS
5352 04-00168-00-RS		DEKALB	67
STA. 36+67	TO STA. 37+39		
FED. ROAD DIST. NO. 5	ILLINOIS	FED. AID PROJECT M	

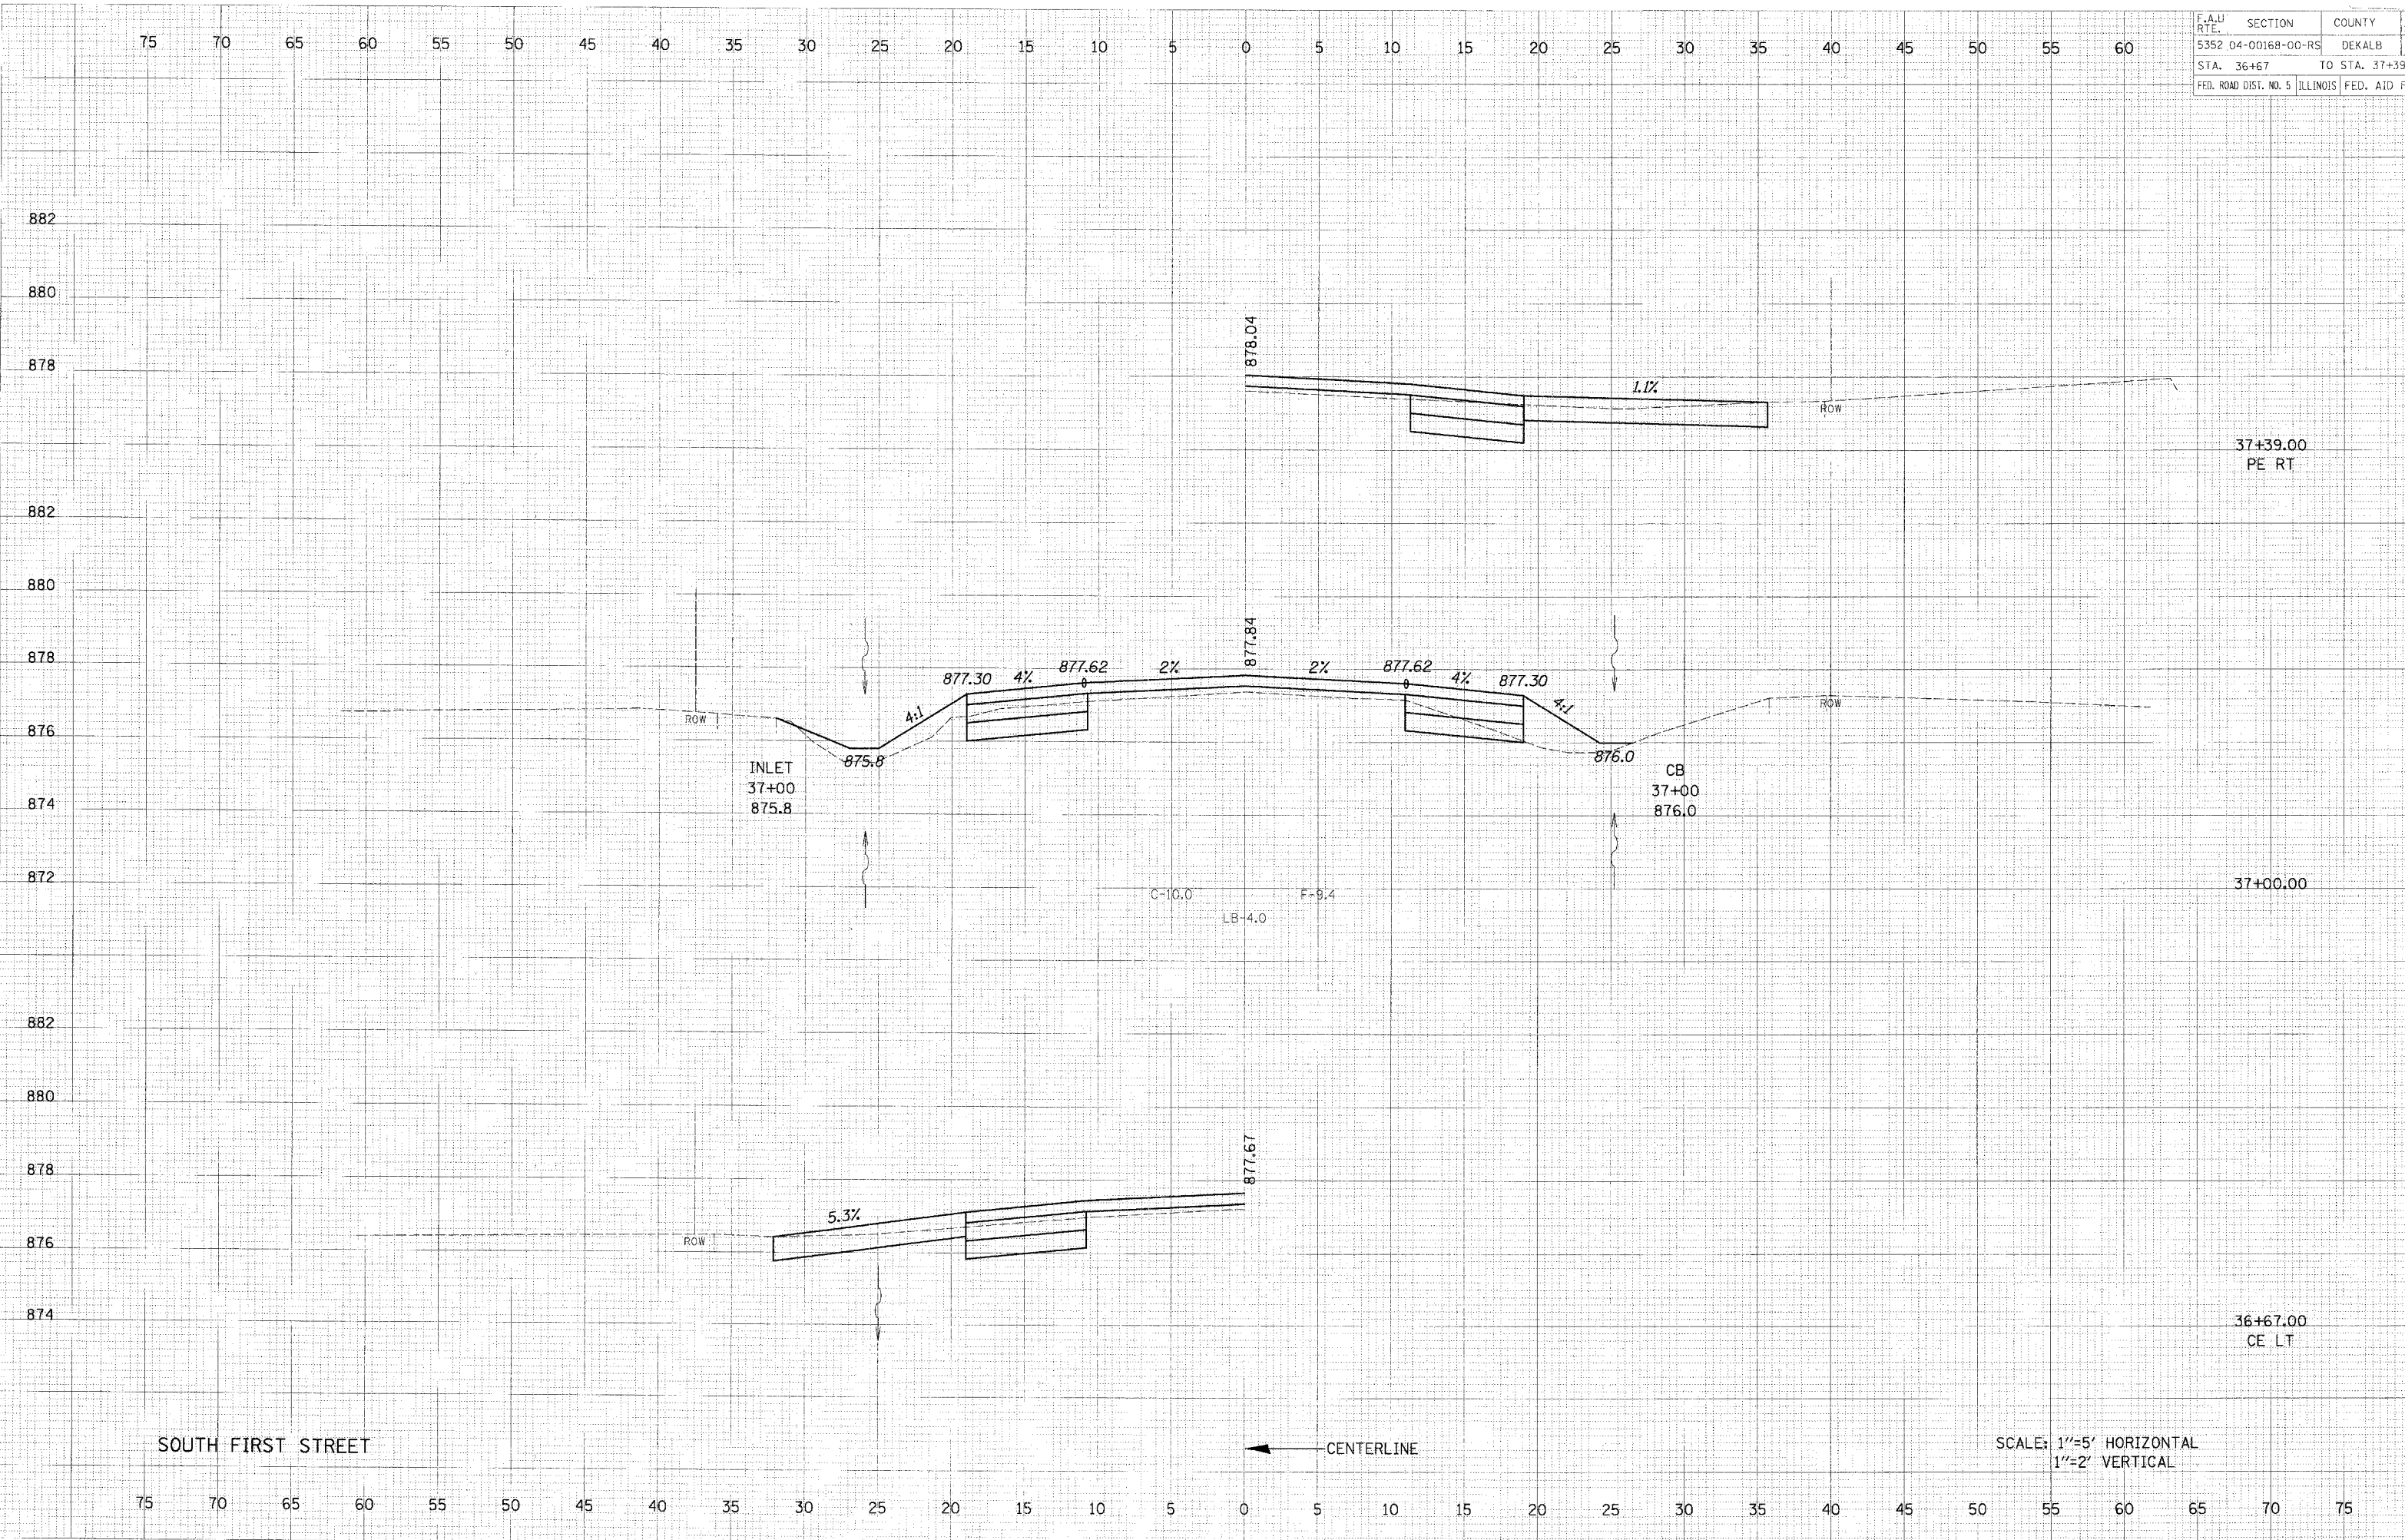

SOUTH FIRST STREET

SCALE: 1"=5' HORIZONTAL
1"=2' VERTICAL