


F.A.U. RTE.	SECTION	COUNTY	TOTAL SHEETS
5352	04-00168-00-RS	DEKALB	67
STA. 45+53		TO STA. 46+44	
FED. ROAD DIST. NO. 5		ILLINOIS FED. AID PROJECT	

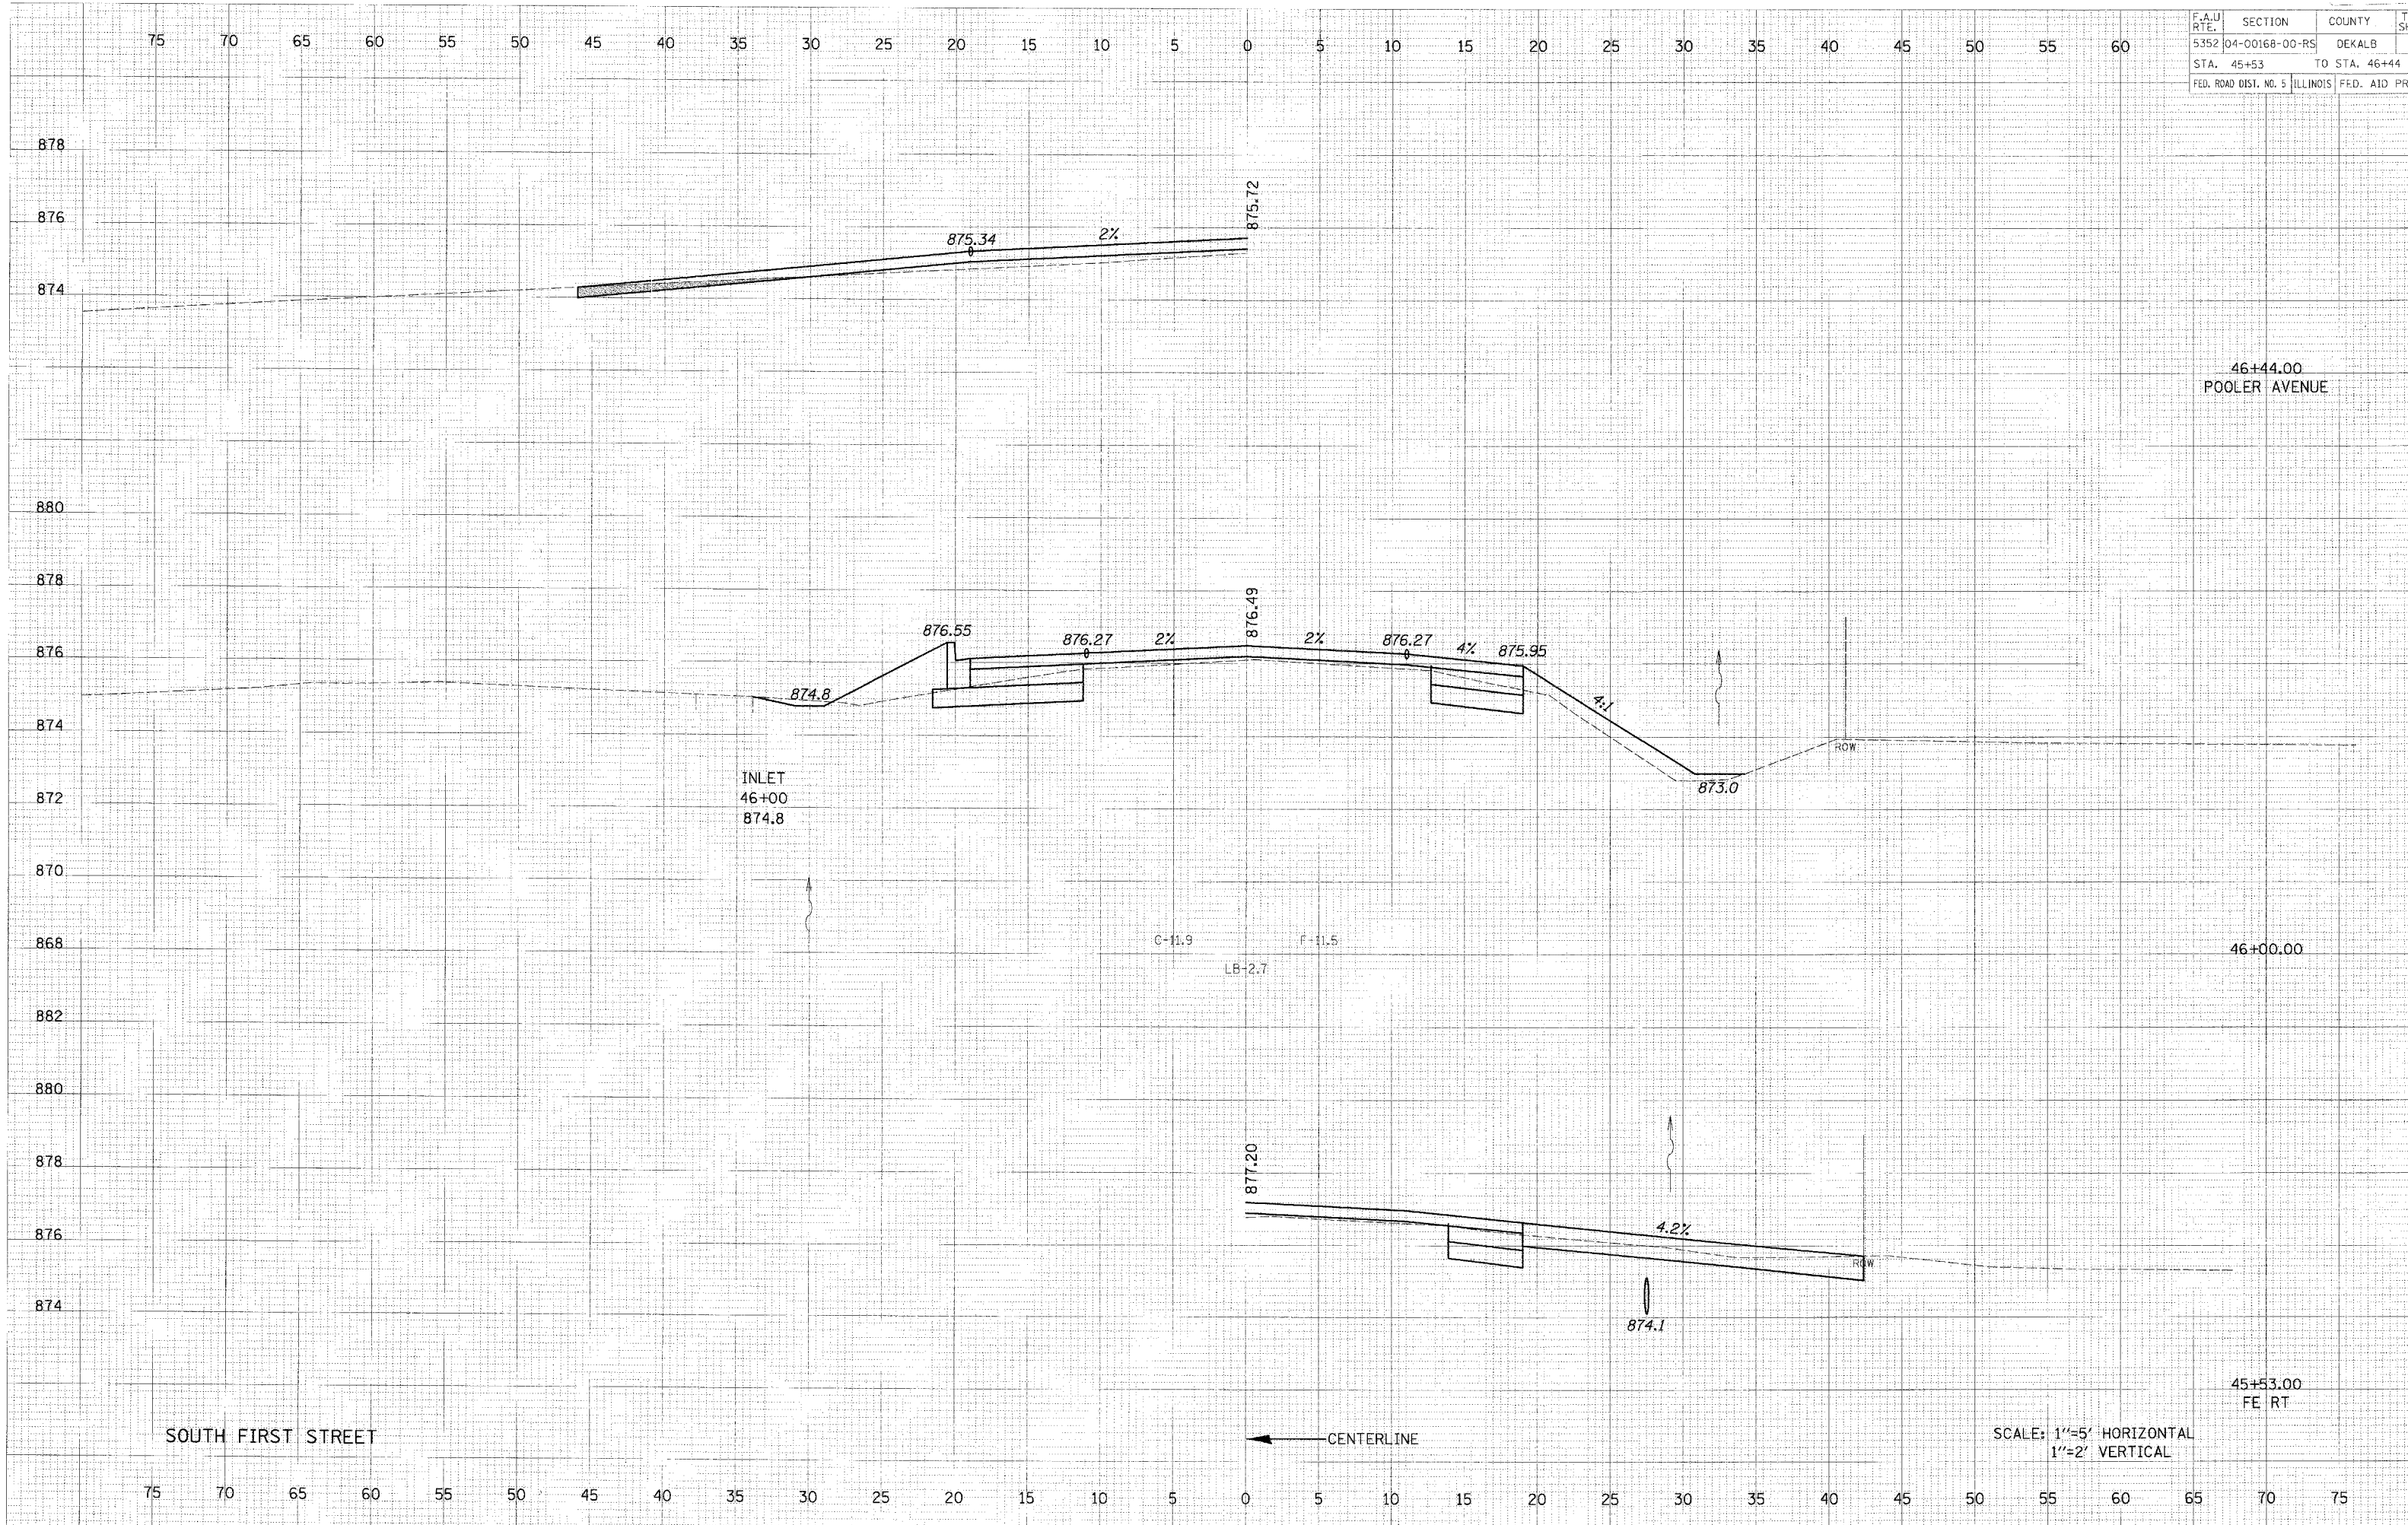

46+44.00
POOLER AVENUE

46+00.00

45+53.00
FE RT

SOUTH FIRST STREET

← CENTERLINE

SCALE: 1"=5' HORIZONTAL
1"=2' VERTICAL