


CONTRACT NO. 91329		
SECTION	99-01123-00-BR	TOTAL SHEETS
COUNTY	CUMBERLAND	11 3
ROAD DIST.	COTTONWOOD	
STA. 1400		TO STA. 8400

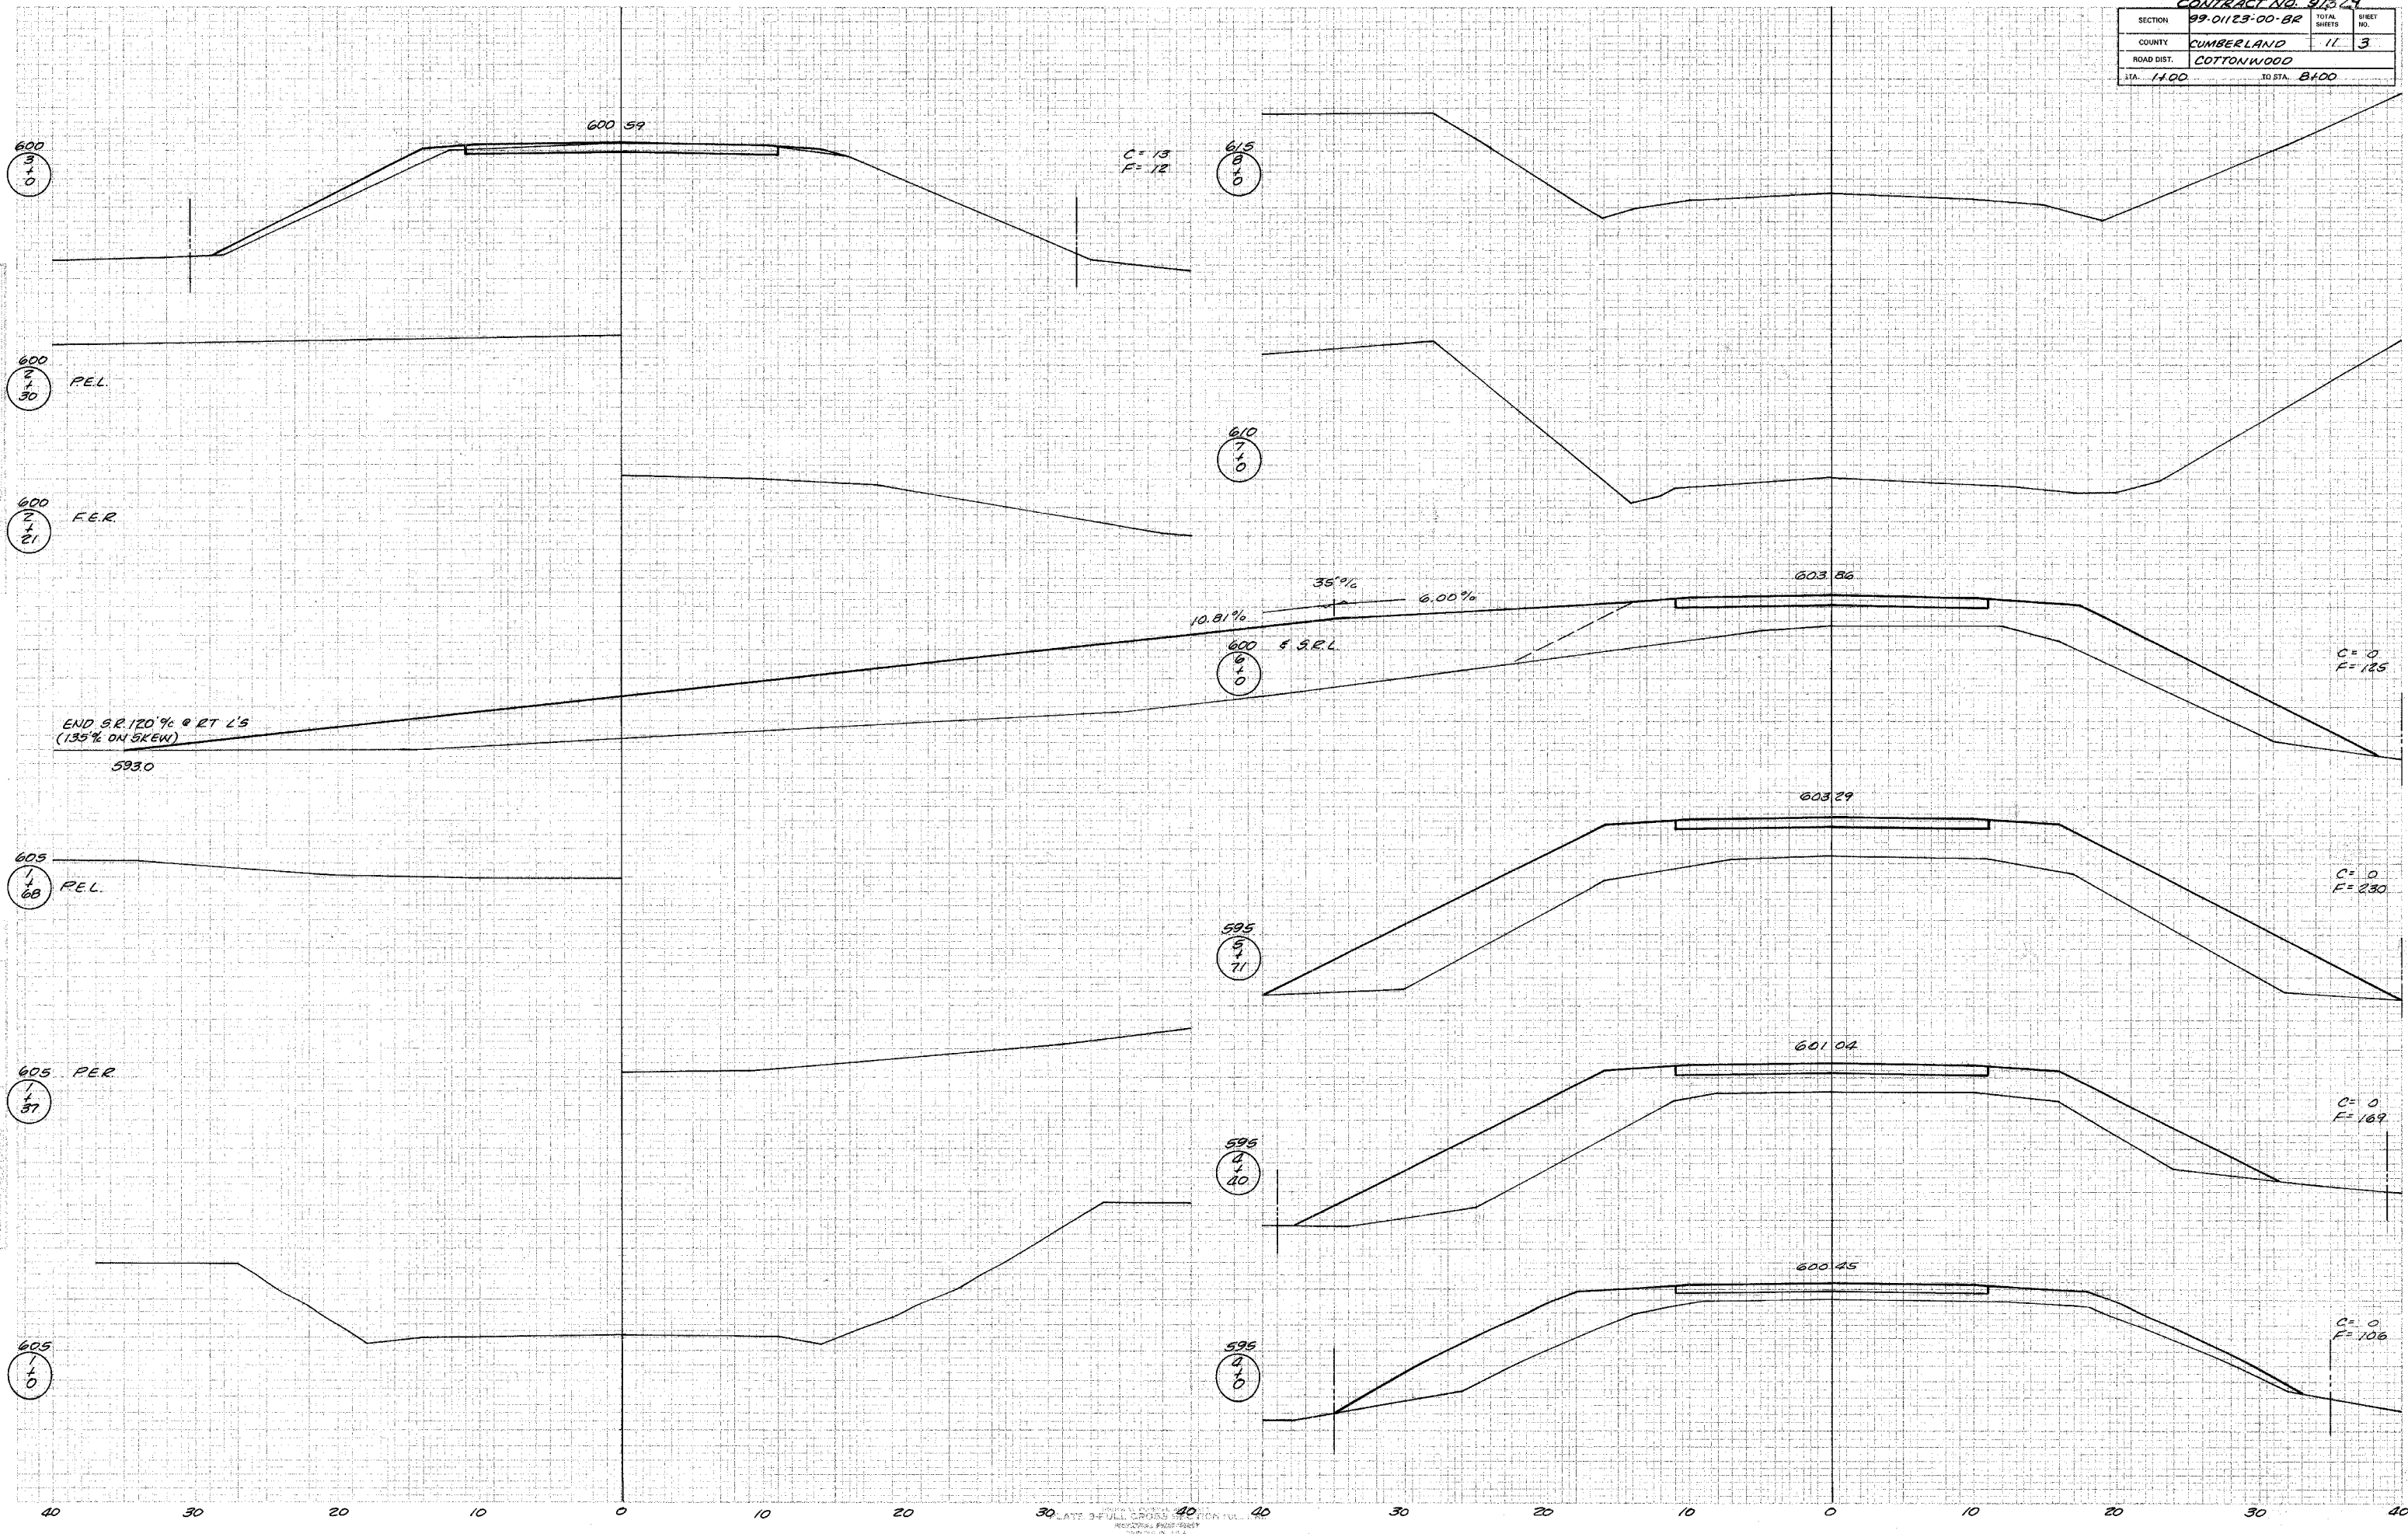

DRAWN BY: [Name]
 CHECKED BY: [Name]
 DATE: [Date]