
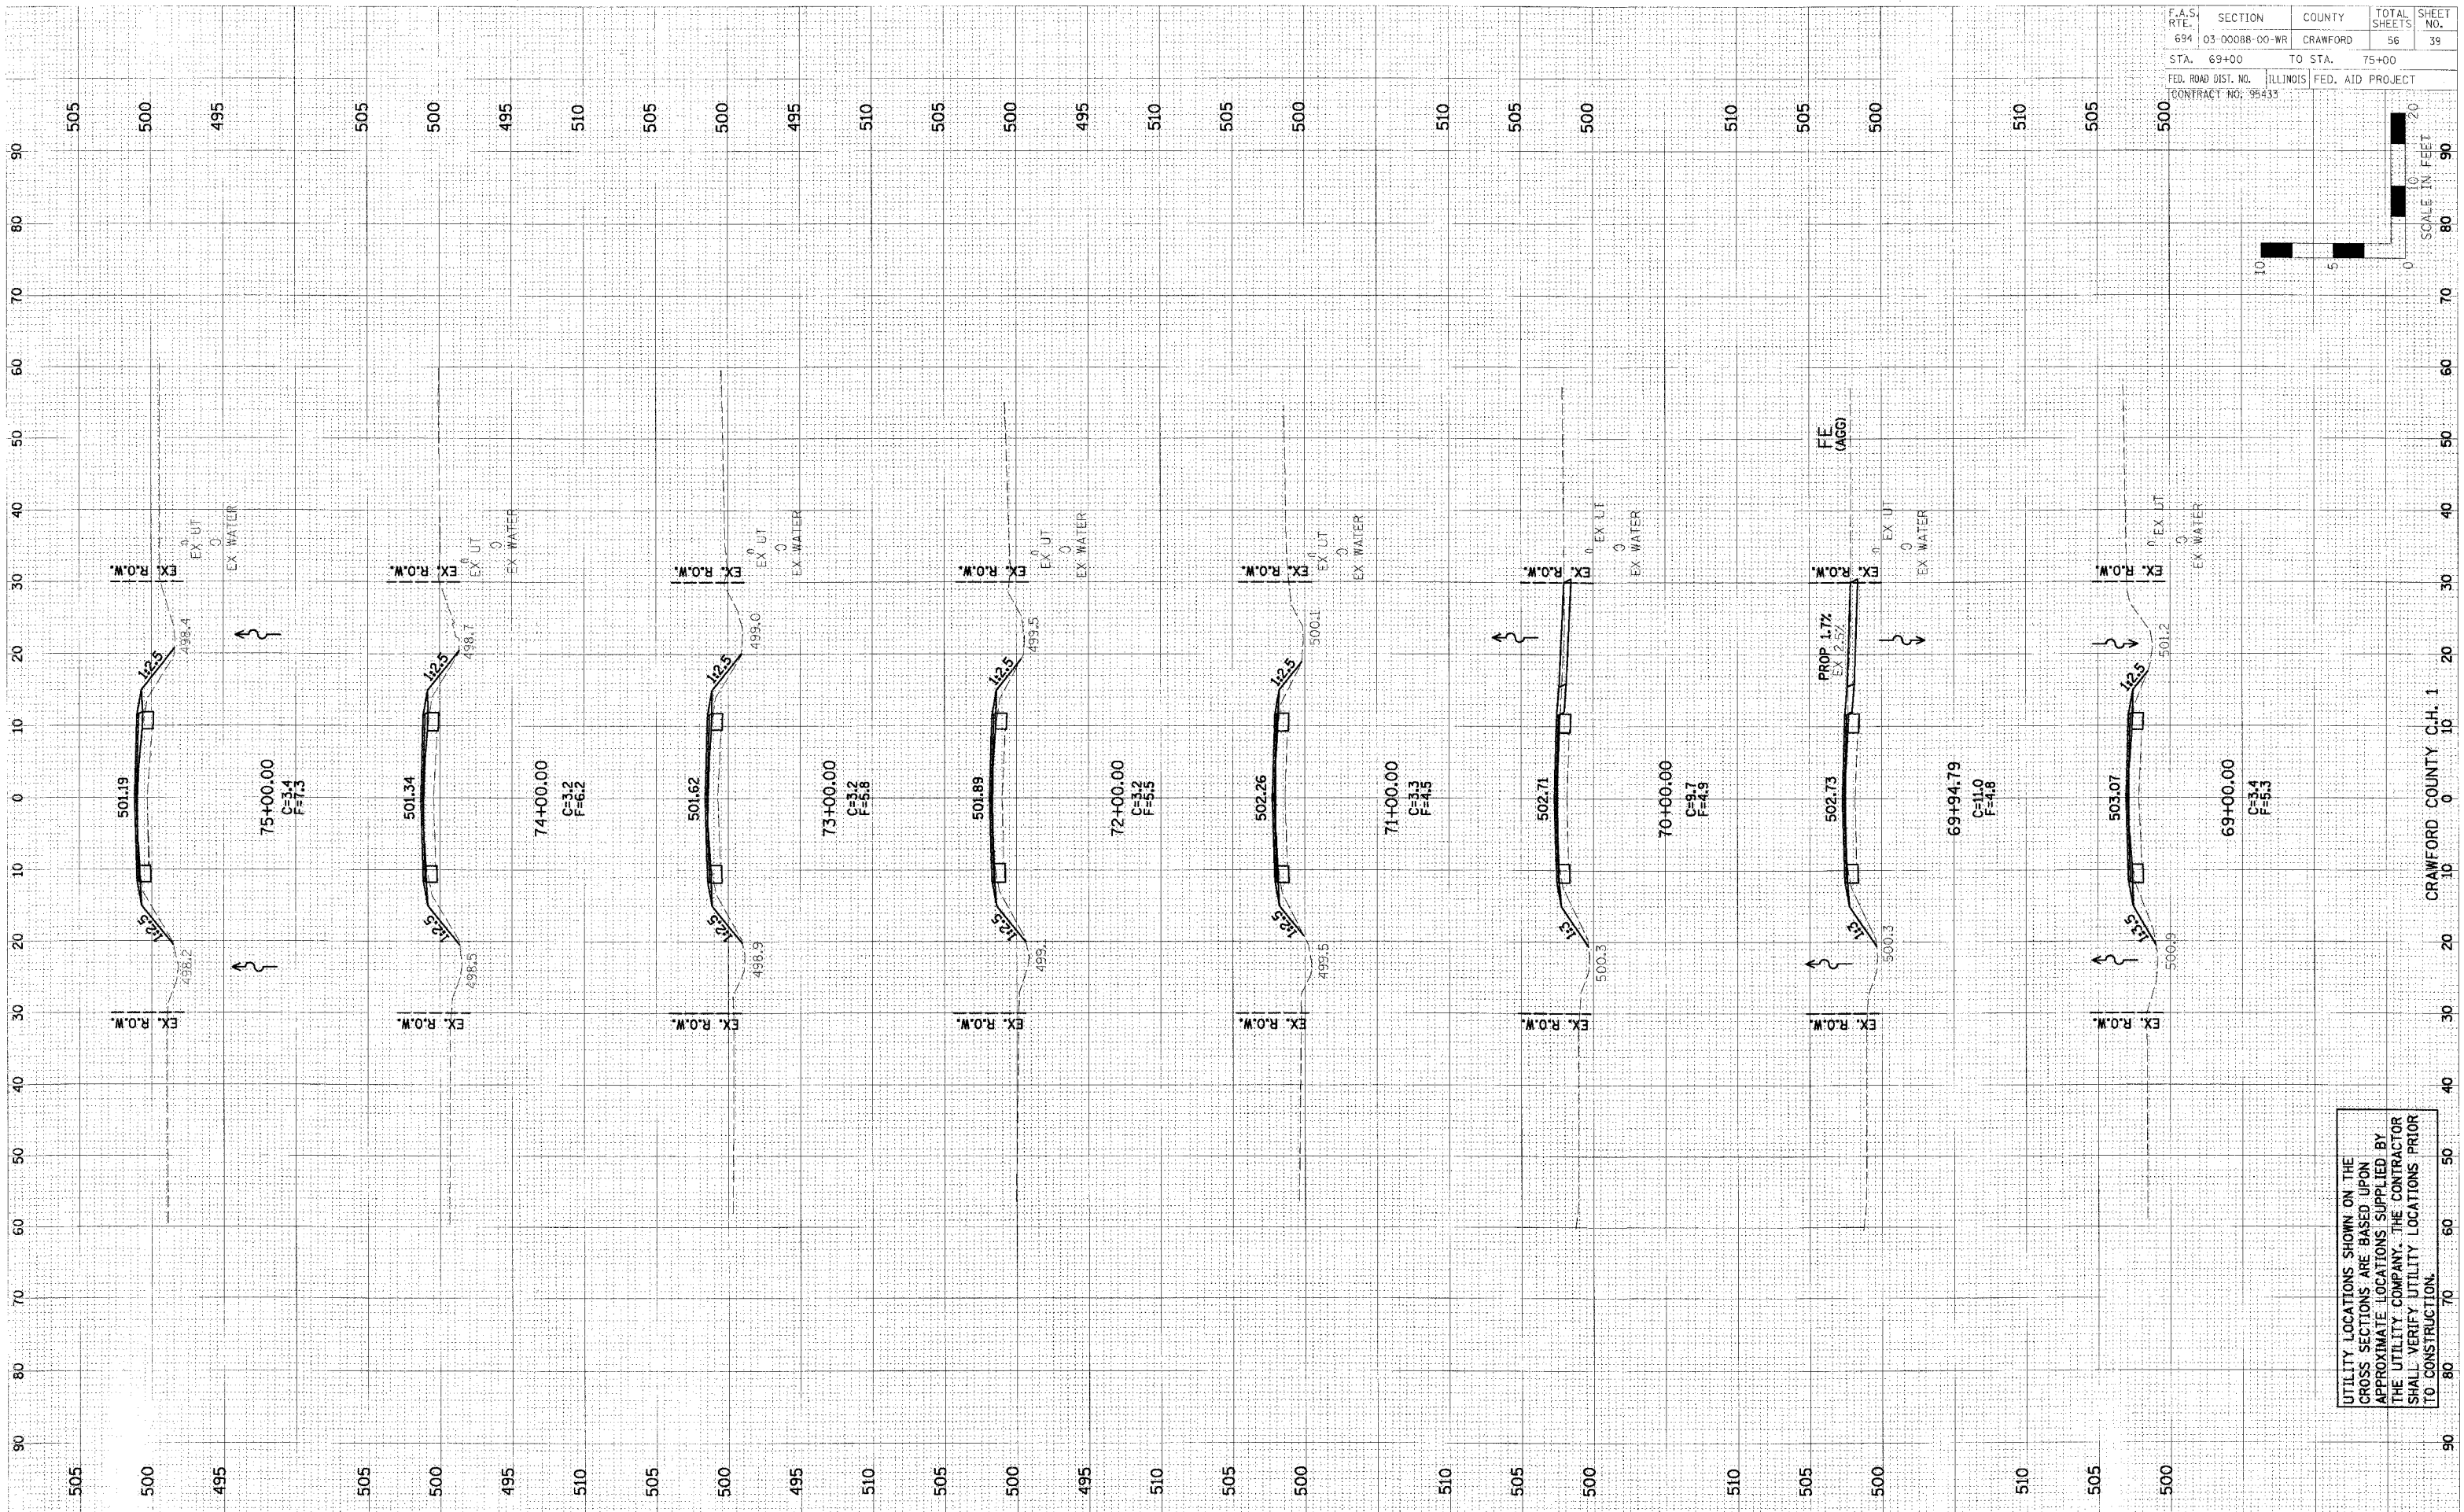


F.A.S. RTE.	SECTION	COUNTY	TOTAL SHEETS	SHEET NO.
694	03-000BB-00-WR	CRAWFORD	56	39
STA. 69+00	TO STA. 75+00			
FED. ROAD DIST. NO.	ILLINOIS	FED. AID PROJECT		
CONTRACT NO. 95433				

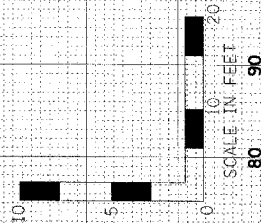

FINAL SURVEY	DATE
REVISED SURVEY	DATE
NOTE BOOK	TEMP. DATE
NO.	AREAS CHECKED

ORIGINAL SURVEY	DATE
REVISED SURVEY	DATE
NOTE BOOK	TEMP. DATE
NO.	AREAS CHECKED

UTILITY LOCATIONS SHOWN ON THE CROSS SECTIONS ARE BASED UPON APPROXIMATE LOCATIONS SUPPLIED BY THE UTILITY COMPANY. THE CONTRACTOR SHALL VERIFY UTILITY LOCATIONS PRIOR TO CONSTRUCTION.