
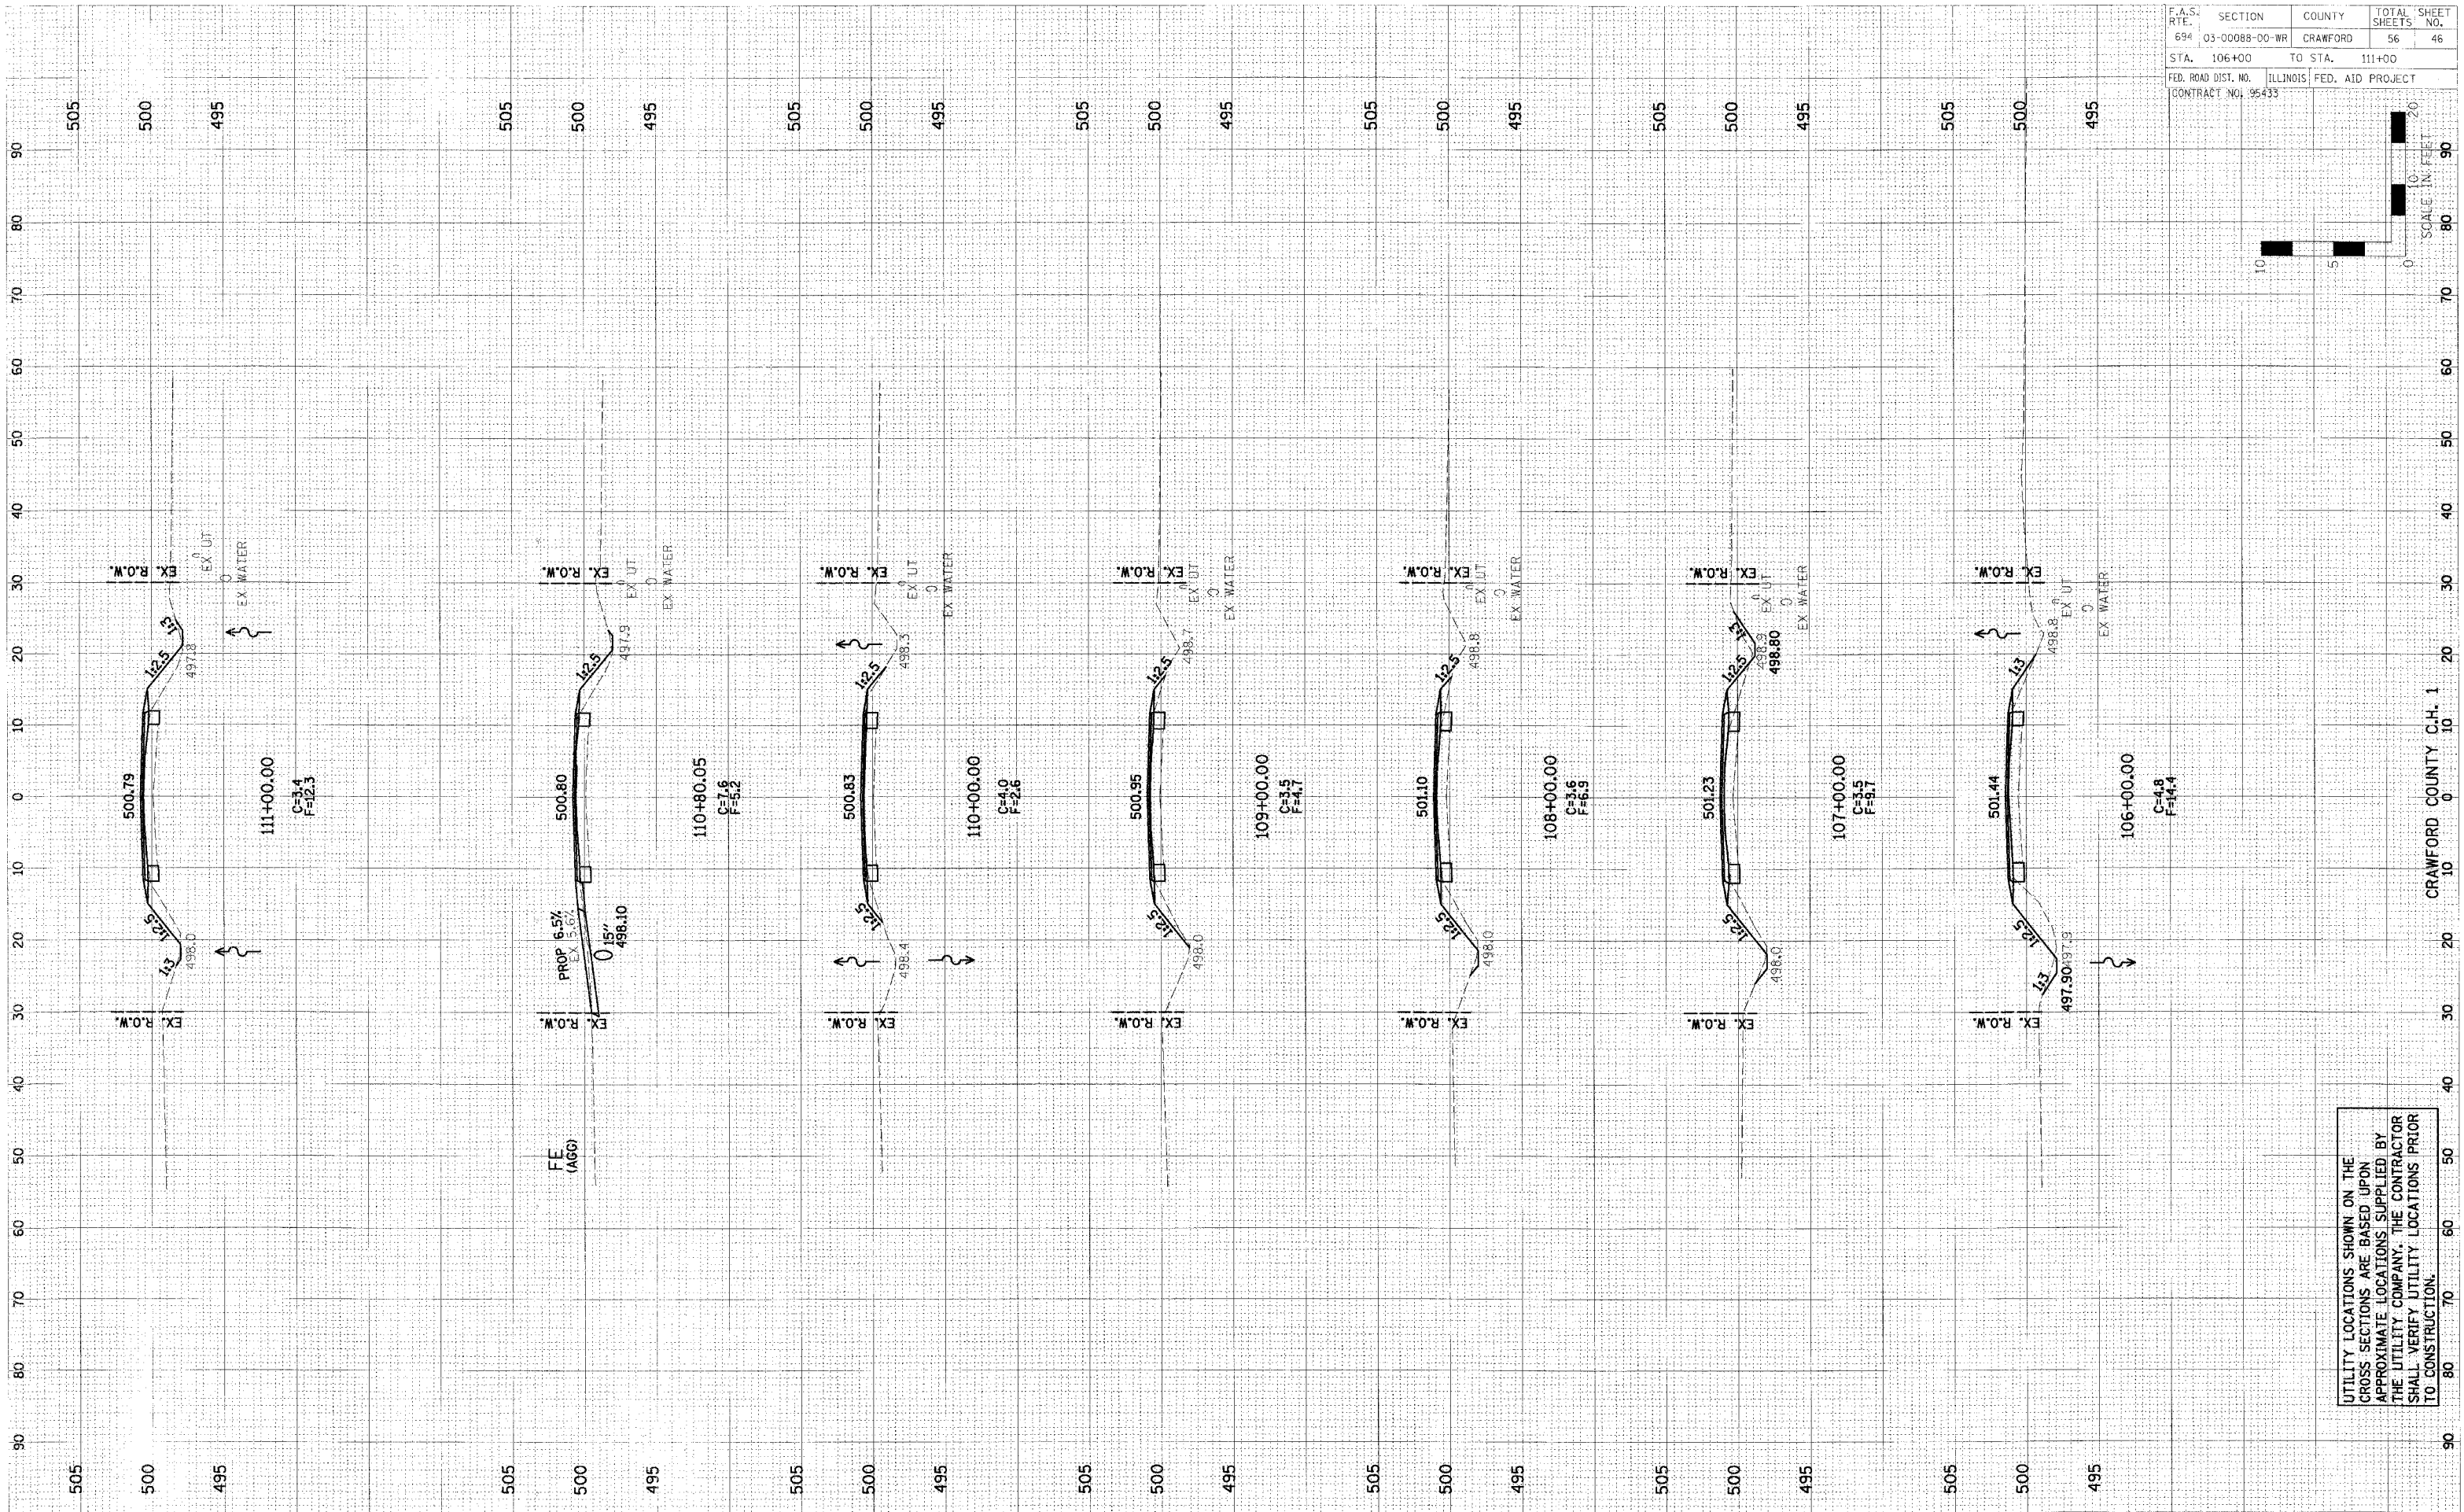


F.A.S. RTE.	SECTION	COUNTY	TOTAL SHEETS	SHEET NO.
694	03-00088-00-WR	CRAWFORD	56	46
STA. 106+00	TO STA. 111+00			
FED. ROAD DIST. NO.	ILLINOIS	FED. AID PROJECT		
CONTRACT NO. 95433				

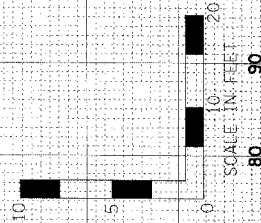

FINAL SURVEY	SUPERVED	DATE	BY
NOTED	PLOTTED		
NOTED	TEMP. AT		
NOTED	AREAS CHECKED		

ORIGINAL SURVEY	SUPERVED	DATE	BY
NOTED	PLOTTED		
NOTED	TEMP. AT		
NOTED	AREAS CHECKED		

UTILITY LOCATIONS SHOWN ON THE CROSS SECTIONS ARE BASED UPON APPROXIMATE LOCATIONS SUPPLIED BY THE UTILITY COMPANY. THE CONTRACTOR SHALL VERIFY UTILITY LOCATIONS PRIOR TO CONSTRUCTION.