


FINAL SURVEY PLOTTED BY DATE
 NOTE BOOK NO. AREAS CHECKED

ORIGINAL SURVEY PLOTTED BY DATE
 NOTE BOOK NO. AREAS CHECKED

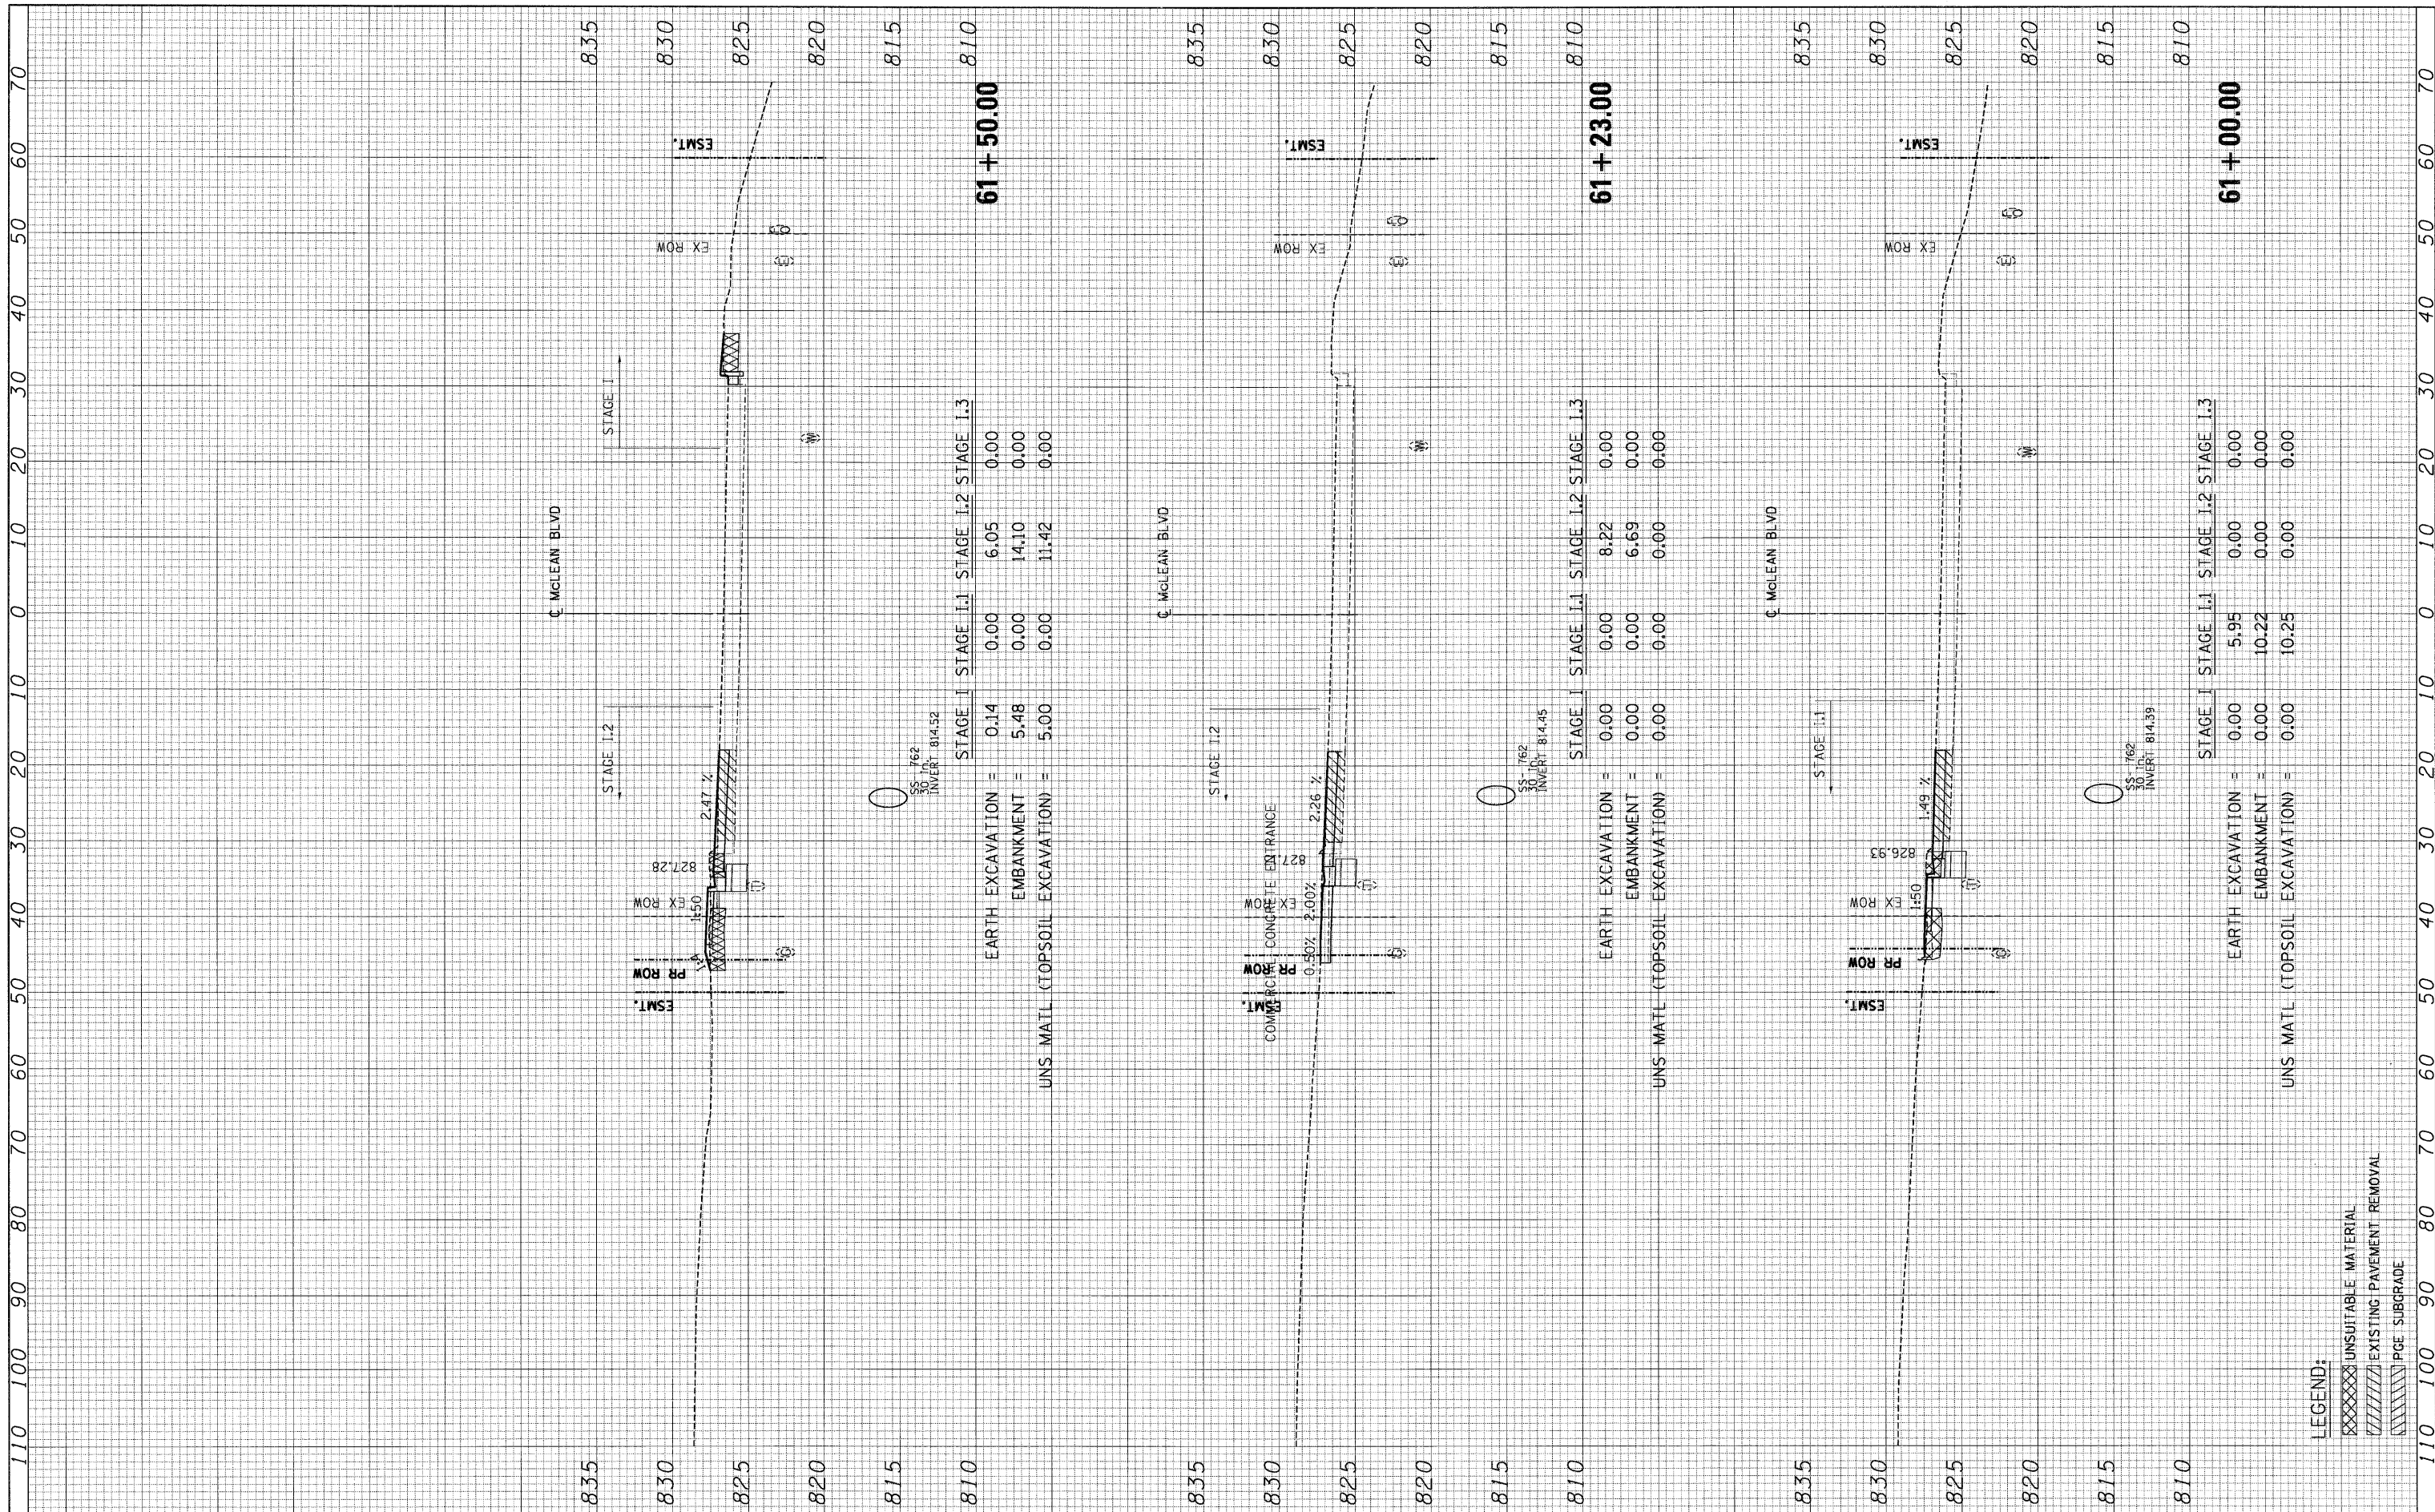

61+50.00

STAGE I	STAGE I.1	STAGE I.2	STAGE I.3
EARTH EXCAVATION =	0.14	0.00	6.05
EMBANKMENT =	0.00	0.00	14.10
UNS. MATL. (TOPSOIL EXCAVATION) =	5.00	0.00	11.42

61+23.00

STAGE I	STAGE I.1	STAGE I.2	STAGE I.3
EARTH EXCAVATION =	0.00	0.00	8.22
EMBANKMENT =	0.00	0.00	6.69
UNS. MATL. (TOPSOIL EXCAVATION) =	0.00	0.00	0.00

61+00.00

STAGE I	STAGE I.1	STAGE I.2	STAGE I.3
EARTH EXCAVATION =	0.00	5.95	0.00
EMBANKMENT =	0.00	10.22	0.00
UNS. MATL. (TOPSOIL EXCAVATION) =	0.00	10.25	0.00

LEGEND:
 [Symbol] UNSUITABLE MATERIAL
 [Symbol] EXISTING PAVEMENT REMOVAL
 [Symbol] PGE SUBGRADE