



**FAP 591 - U.S. RTE. 34**  
**STA. 351+58 to STA. 358+24**

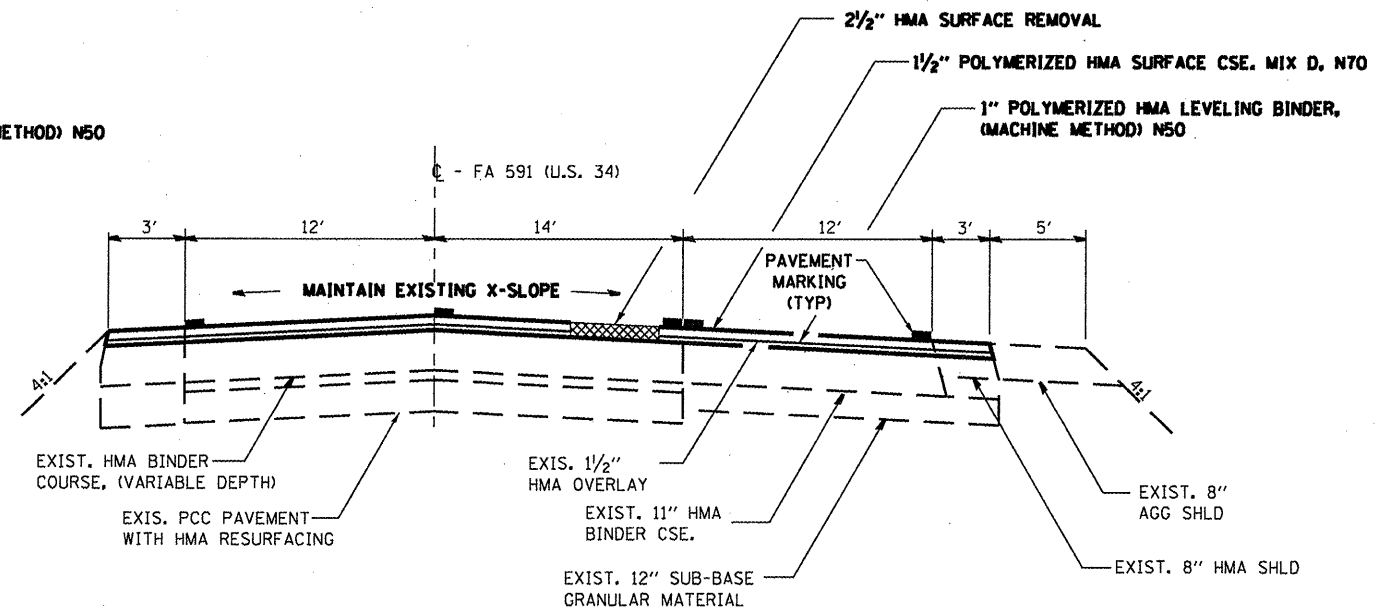


**FAP 591 - U.S. RTE. 34**  
**STA. 363+56 to STA. 367+18**

MIXTURES TABLE		
	LOCATION	LOCATION
	POLYMERIZED HMA LEVEL BINDER	POLYMERIZED HMA SURFACE
PG GRADE	SBS PG70-22	SBS PG70-22
DESIGN AIR VOIDS	4.0% e N50	4.0% e N70
MIXTURE COMPOSITION	IL 4.75	IL 9.5
FRICTION AGGREGATE		MIXTURE D
DENSITY TEST METHOD	CORES	CORES

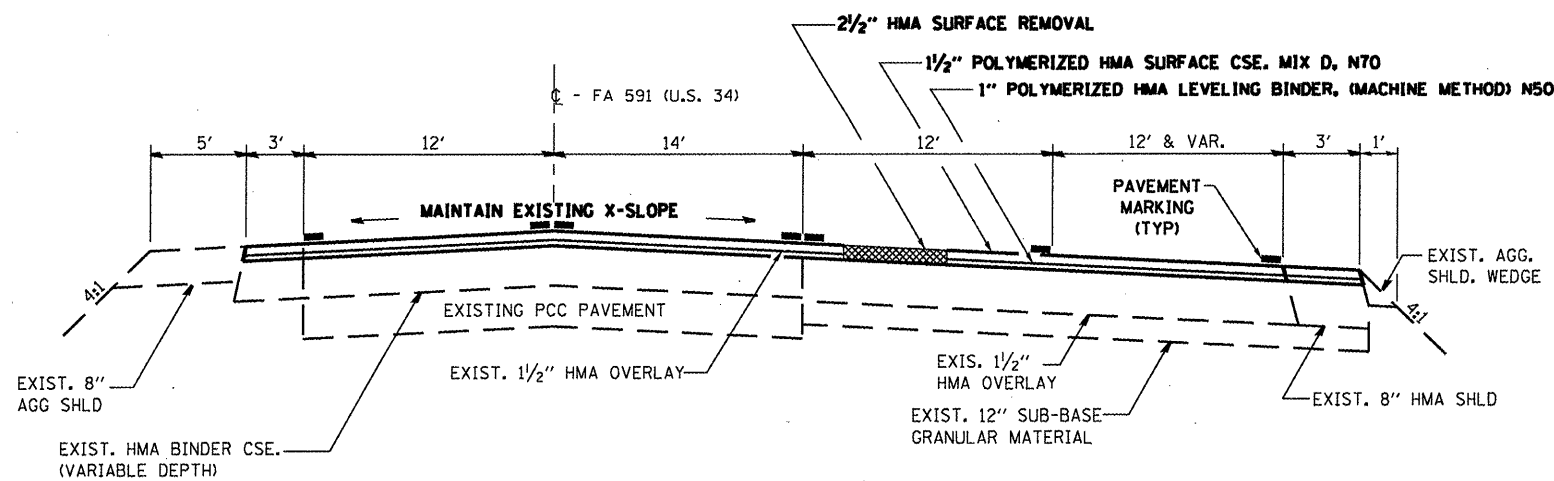

**FAP 591 - U.S. RTE. 34**  
**STA. 358+24 to STA. 361+04**

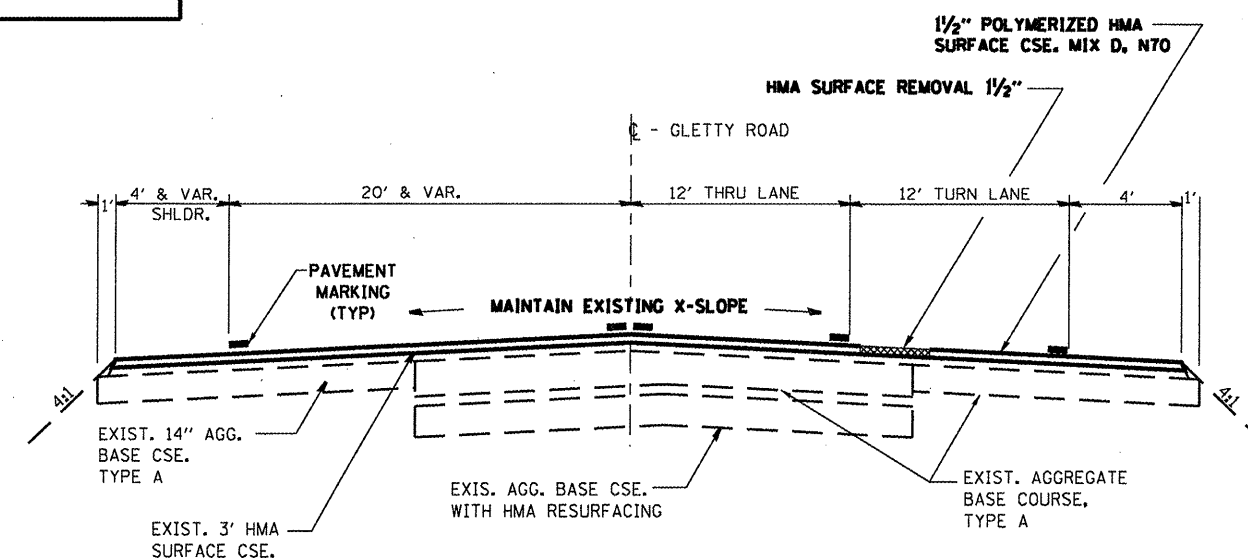

**GLETTY ROAD SOUTH**