




ROUTE	SECTION	COUNTY	TOTAL SHEETS	SHEET NO.
9557	05-0081-00-RP	SALINE	45	16
CITY OF HARRISBURG		GRANGER STREET		

CONTRACT NO. 99439

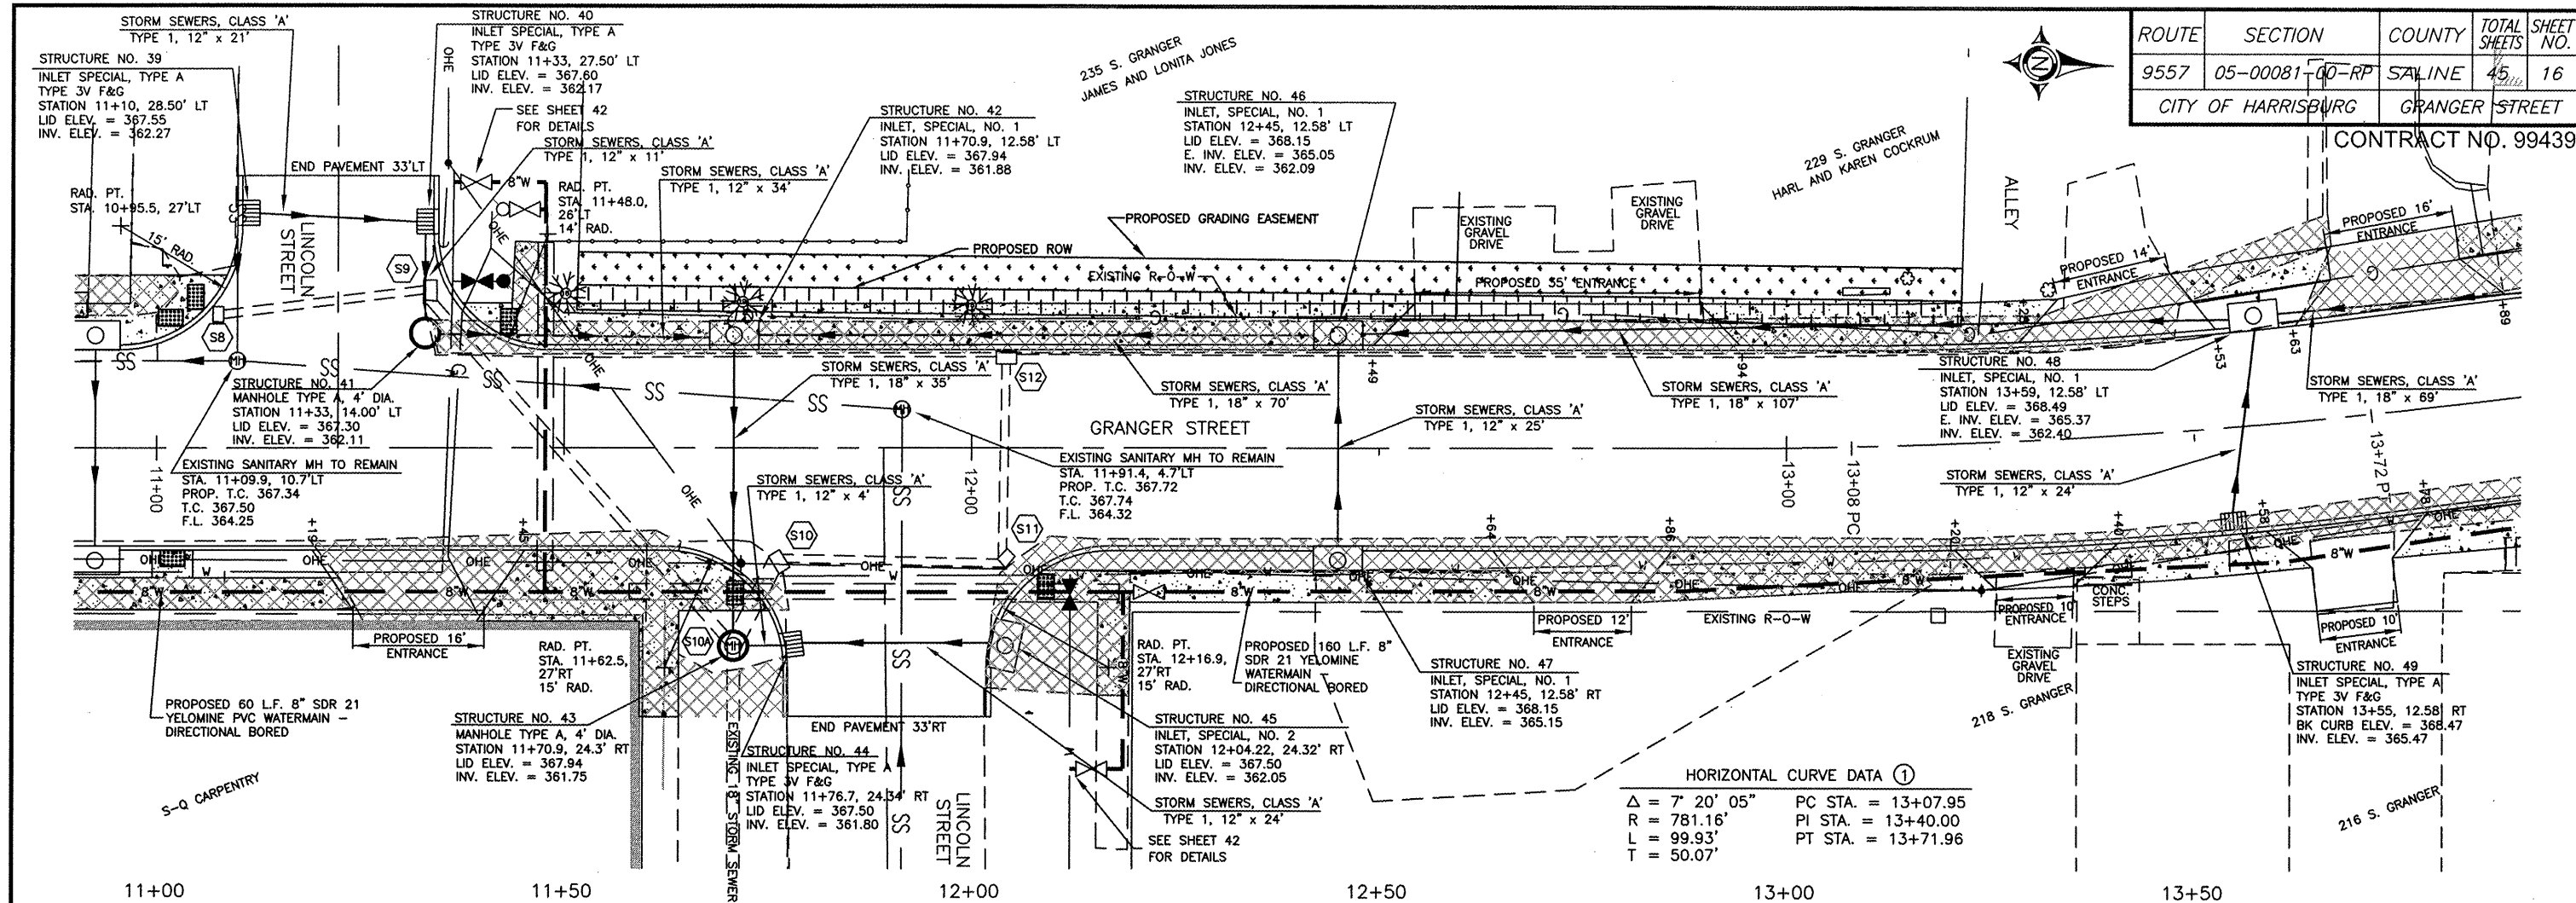

HORIZONTAL CURVE DATA ①

$\Delta = 7^\circ 20' 05''$	PC STA. = 13+07.95
$R = 781.16'$	PI STA. = 13+40.00
$L = 99.93'$	PT STA. = 13+71.96
$T = 50.07'$	

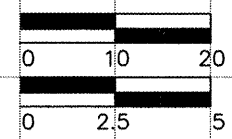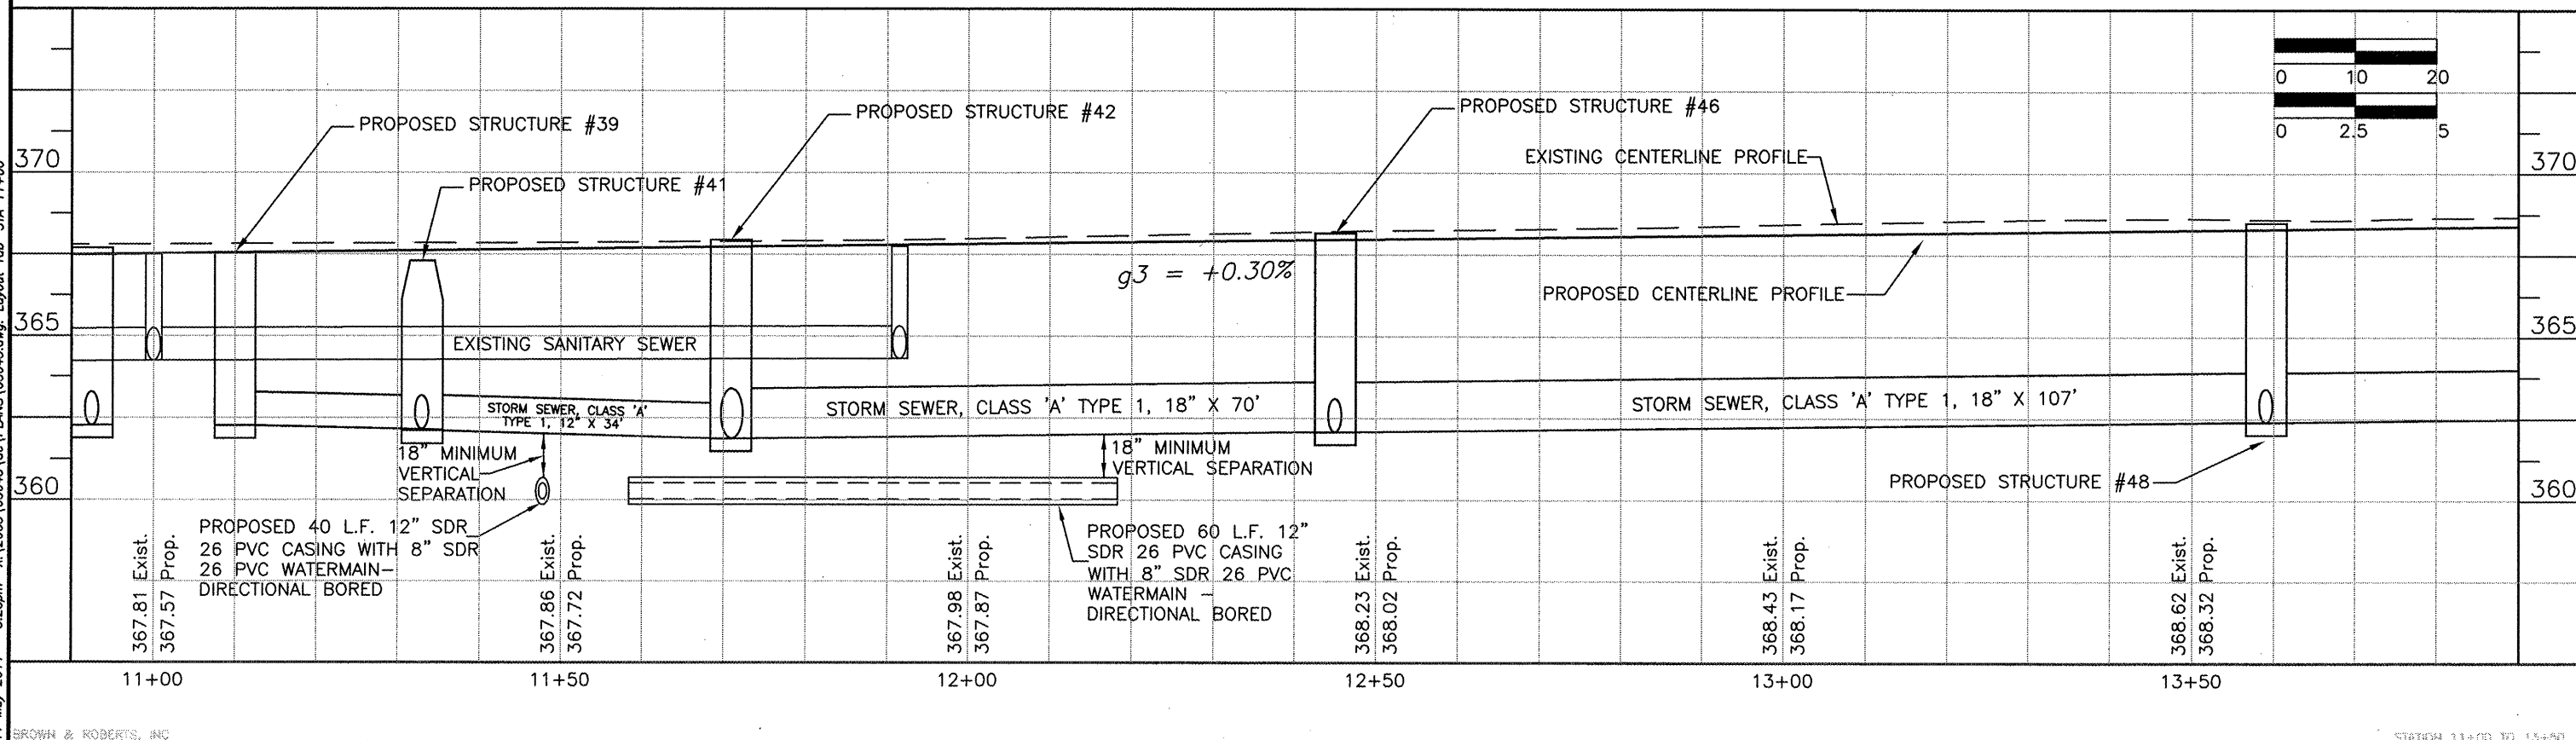

11 May 2011 - 3:23pm K:\2005\05045\loc\PLANS\05045.dwg: Layout Tab STA 11+00'