
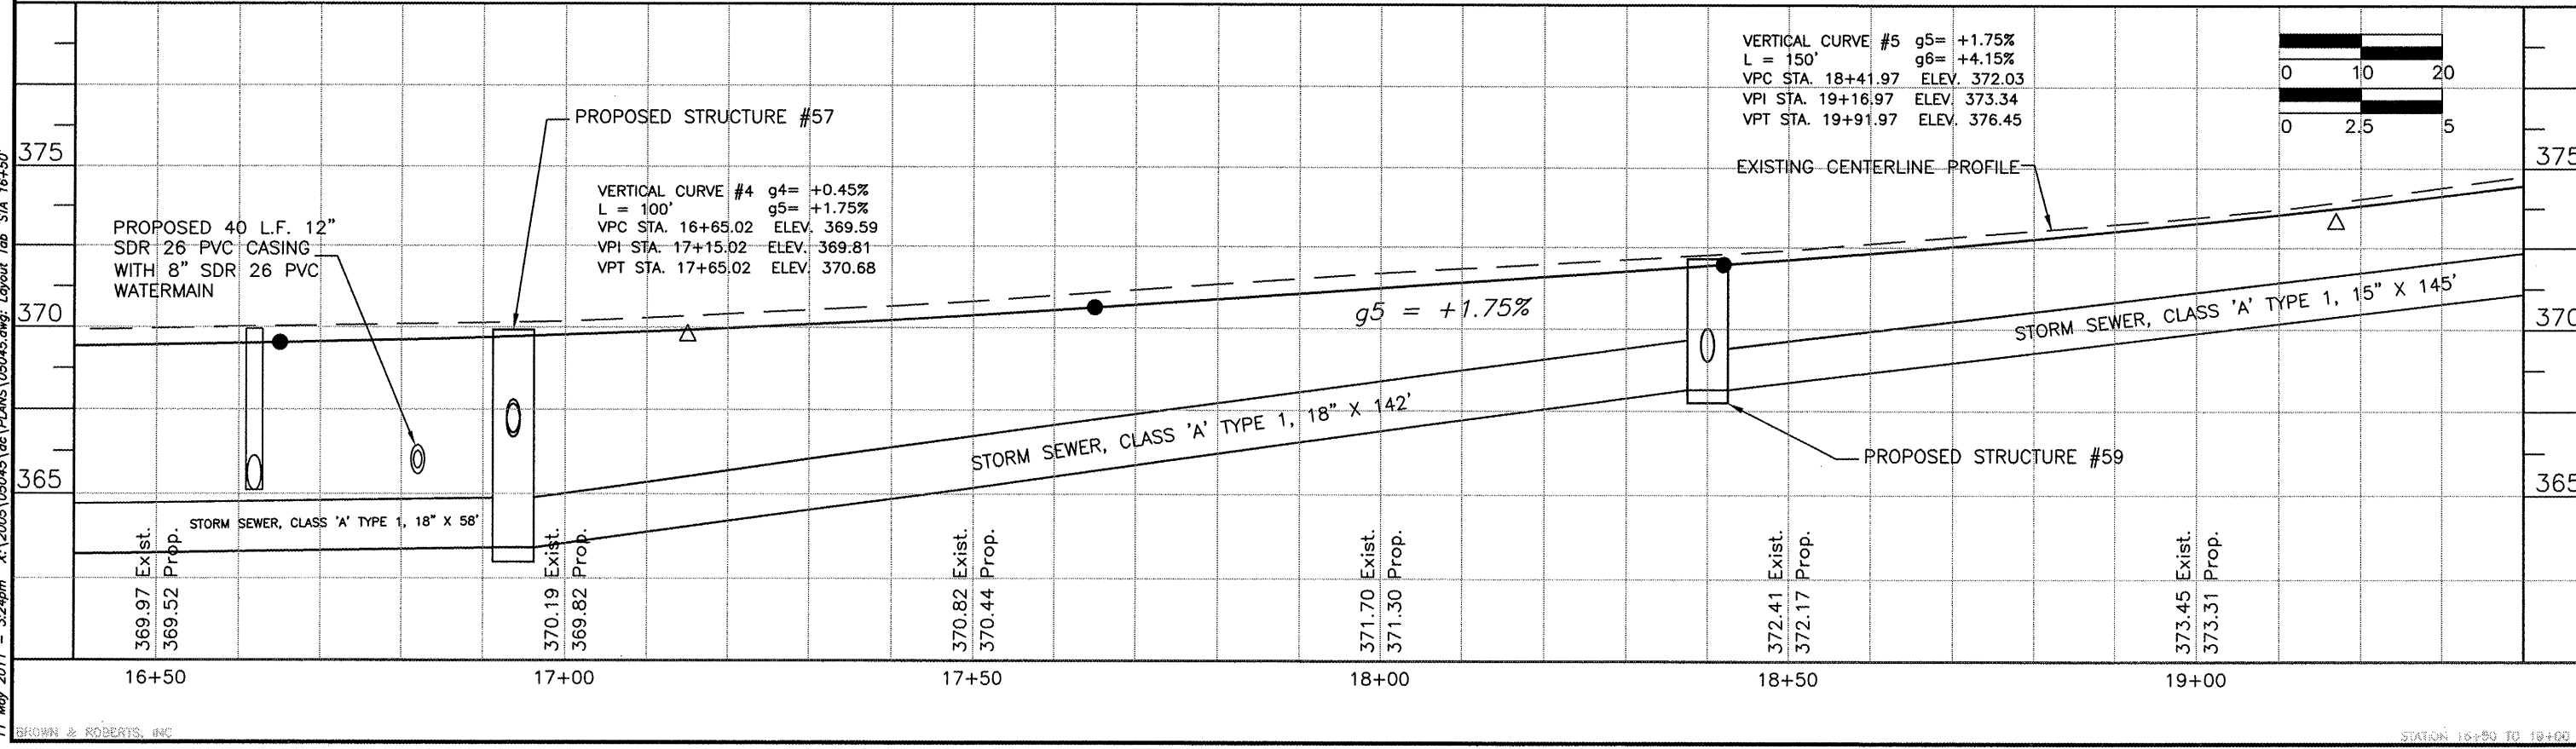


ROUTE	SECTION	COUNTY	TOTAL SHEETS	SHEET NO.
9557	05-0008-00-RP	SALINE	45	18
CITY OF HARRISBURG		GRANGER STREET		

CONTRACT NO. 99439

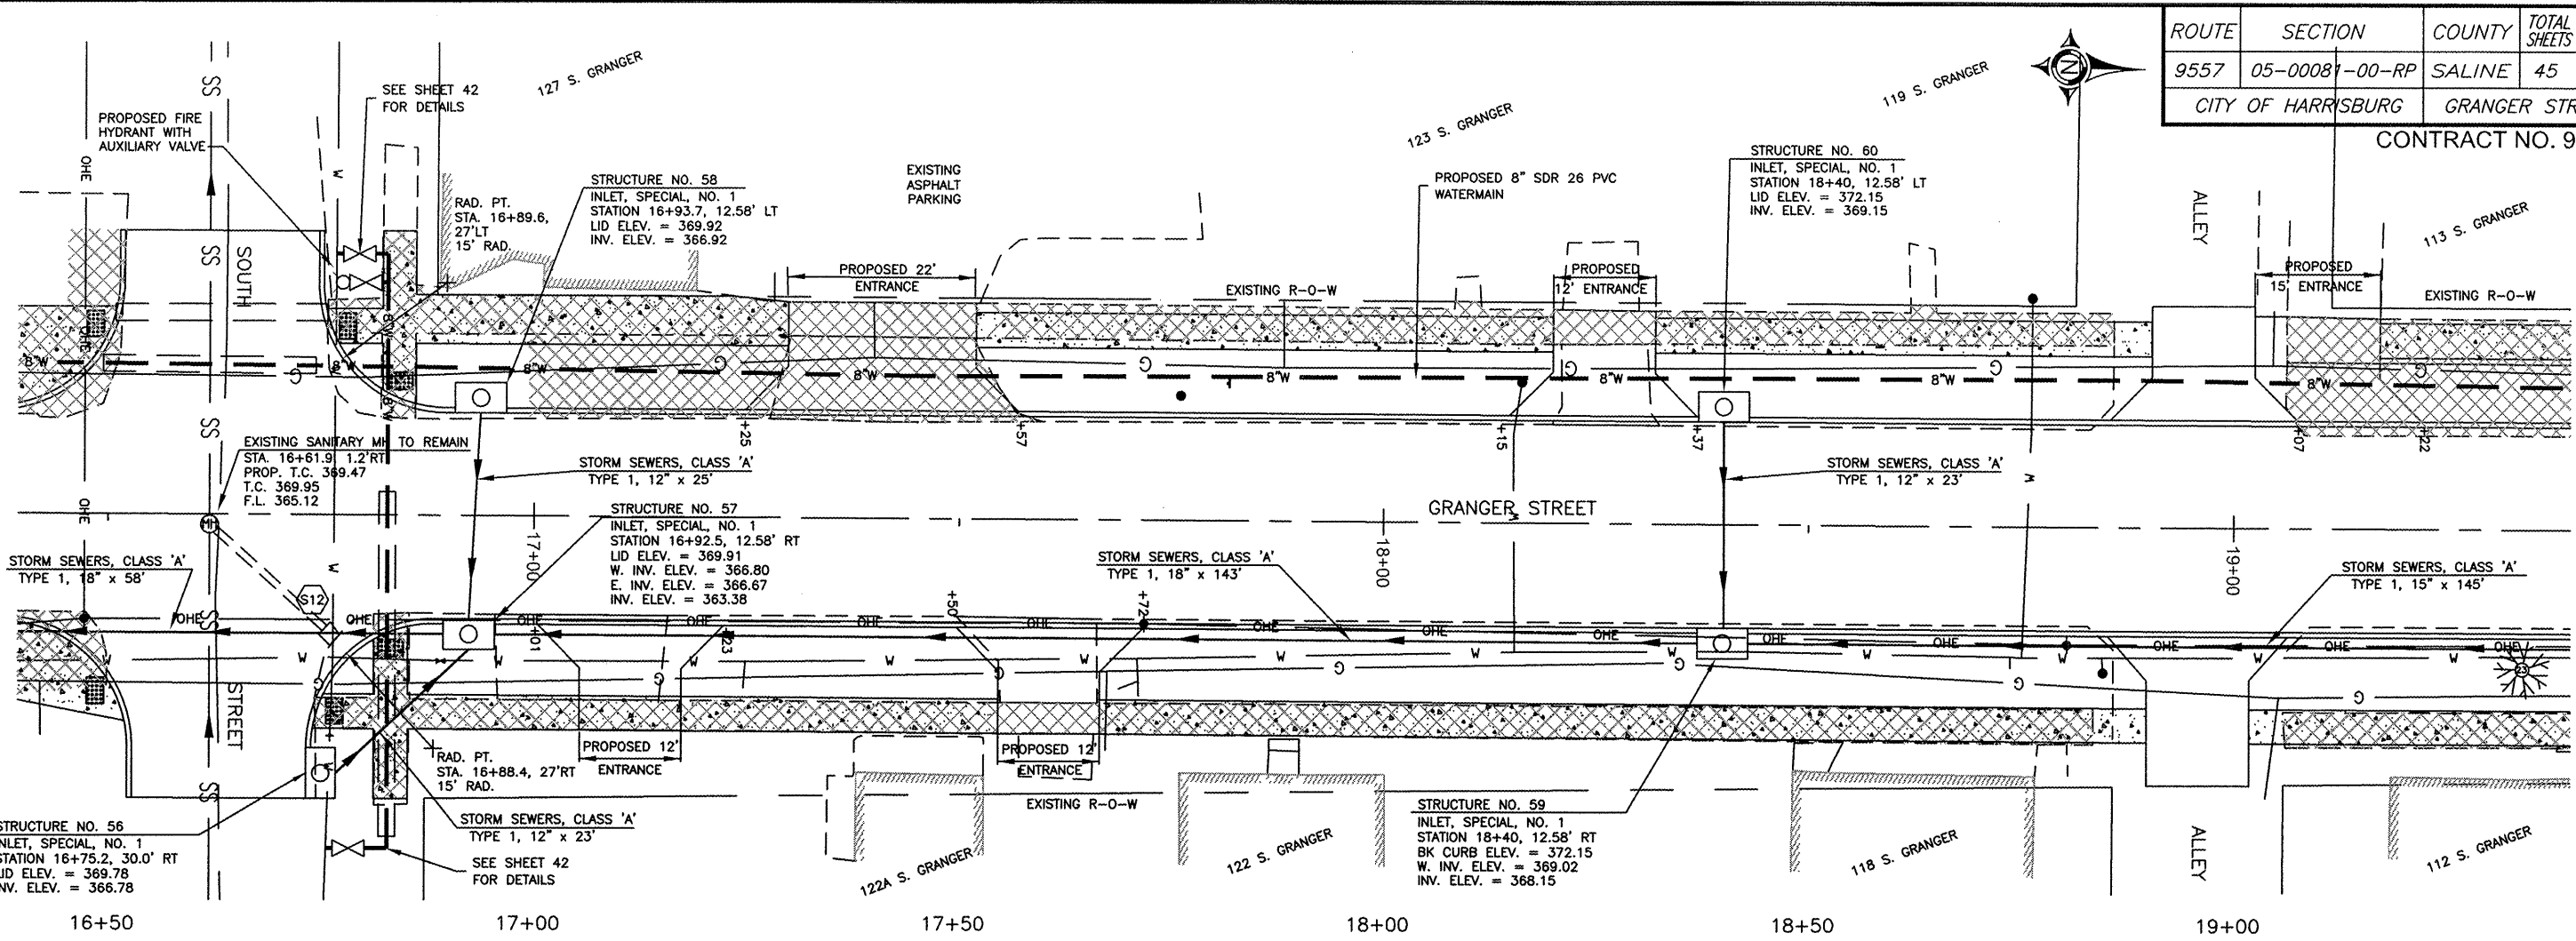

17 May 2011 - 3:24pm X:\2005\05045\loc\PLANS\05045.dwg: Layout Tab 'STA 16+50'