



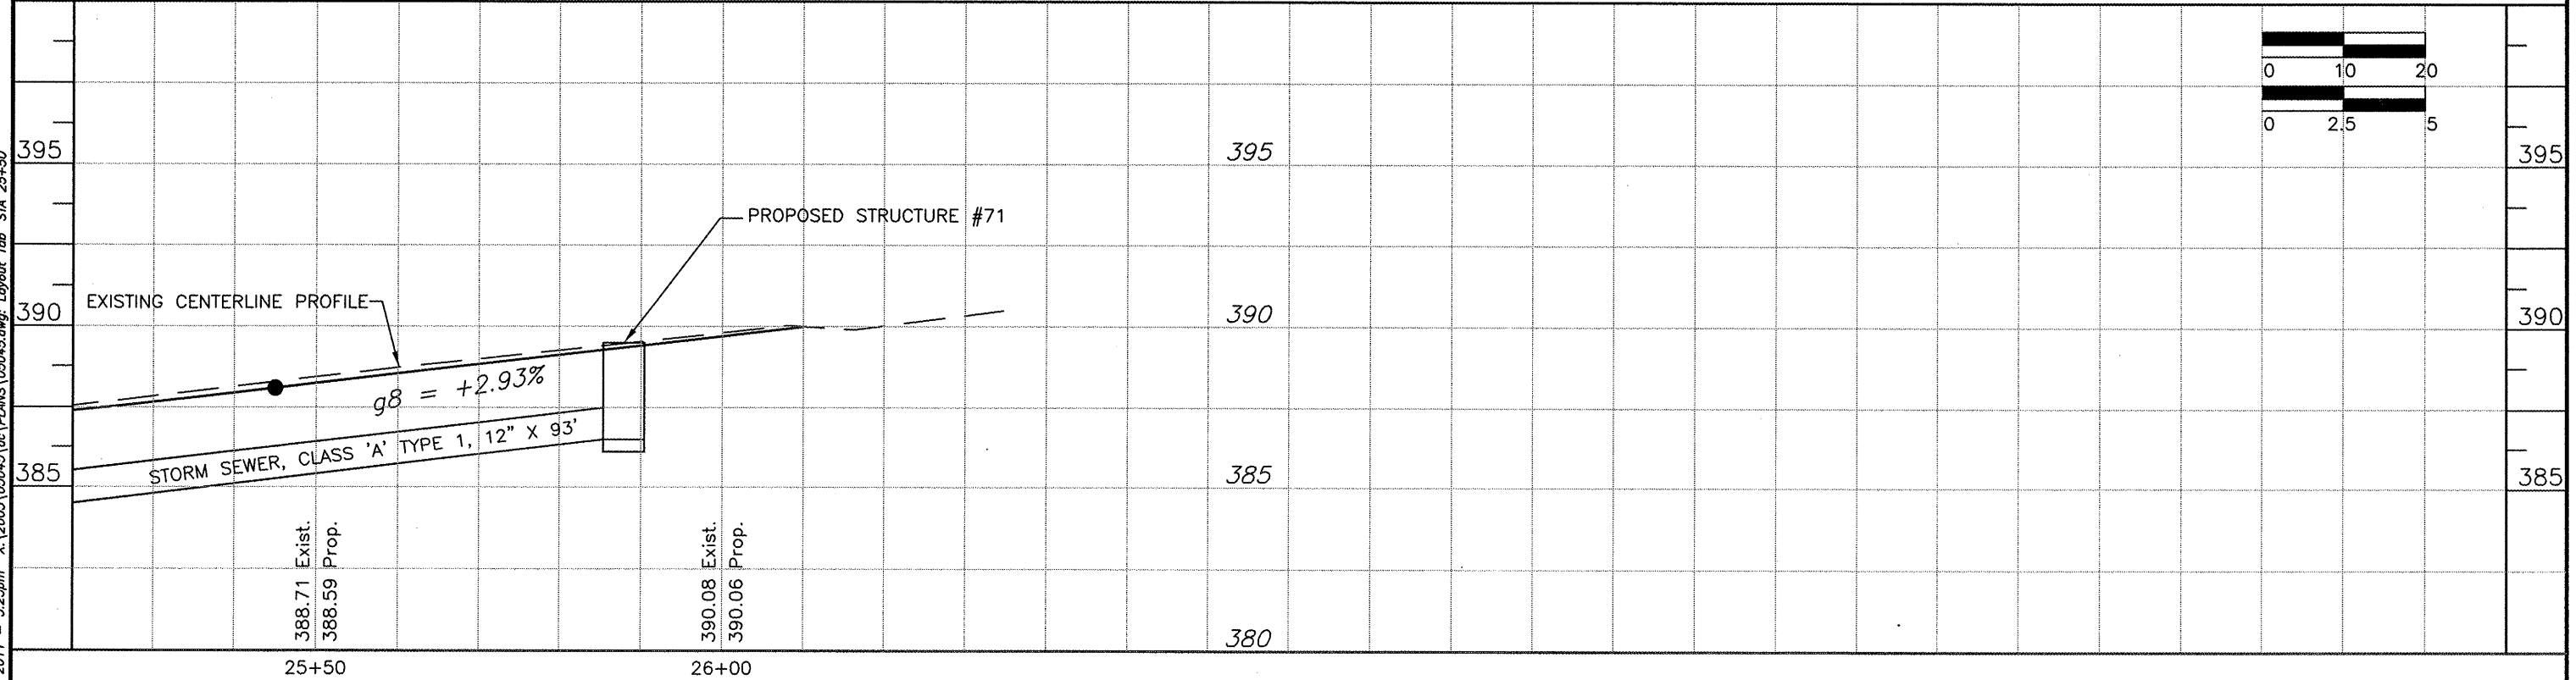

ROUTE	SECTION	COUNTY	TOTAL SHEETS	SHEET NO.
9557	05-00081-00-RP	SALINE	45	21
CITY OF HARRISBURG		GRANGER STREET		

CONTRACT NO. 99439

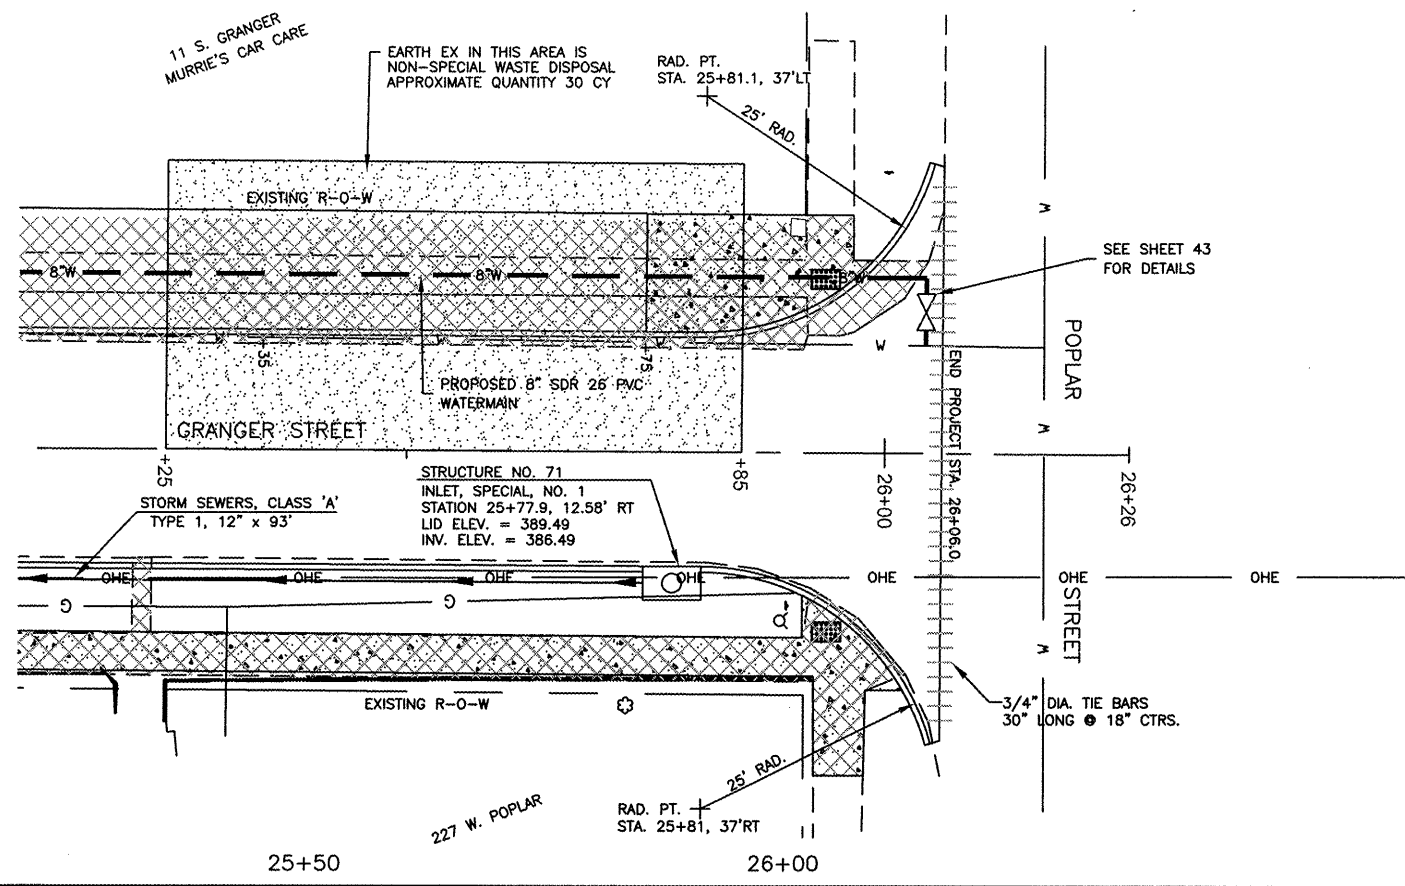

11 May 2011 - 3:25pm X:\2005\05045\PLANS\05045.dwg; Layout; Tab: STA 25+50'