


11 May 2011 - 3:32pm X:\2005\05045\loc\PLANS\05045.dwg: Layout Tab 'Model'

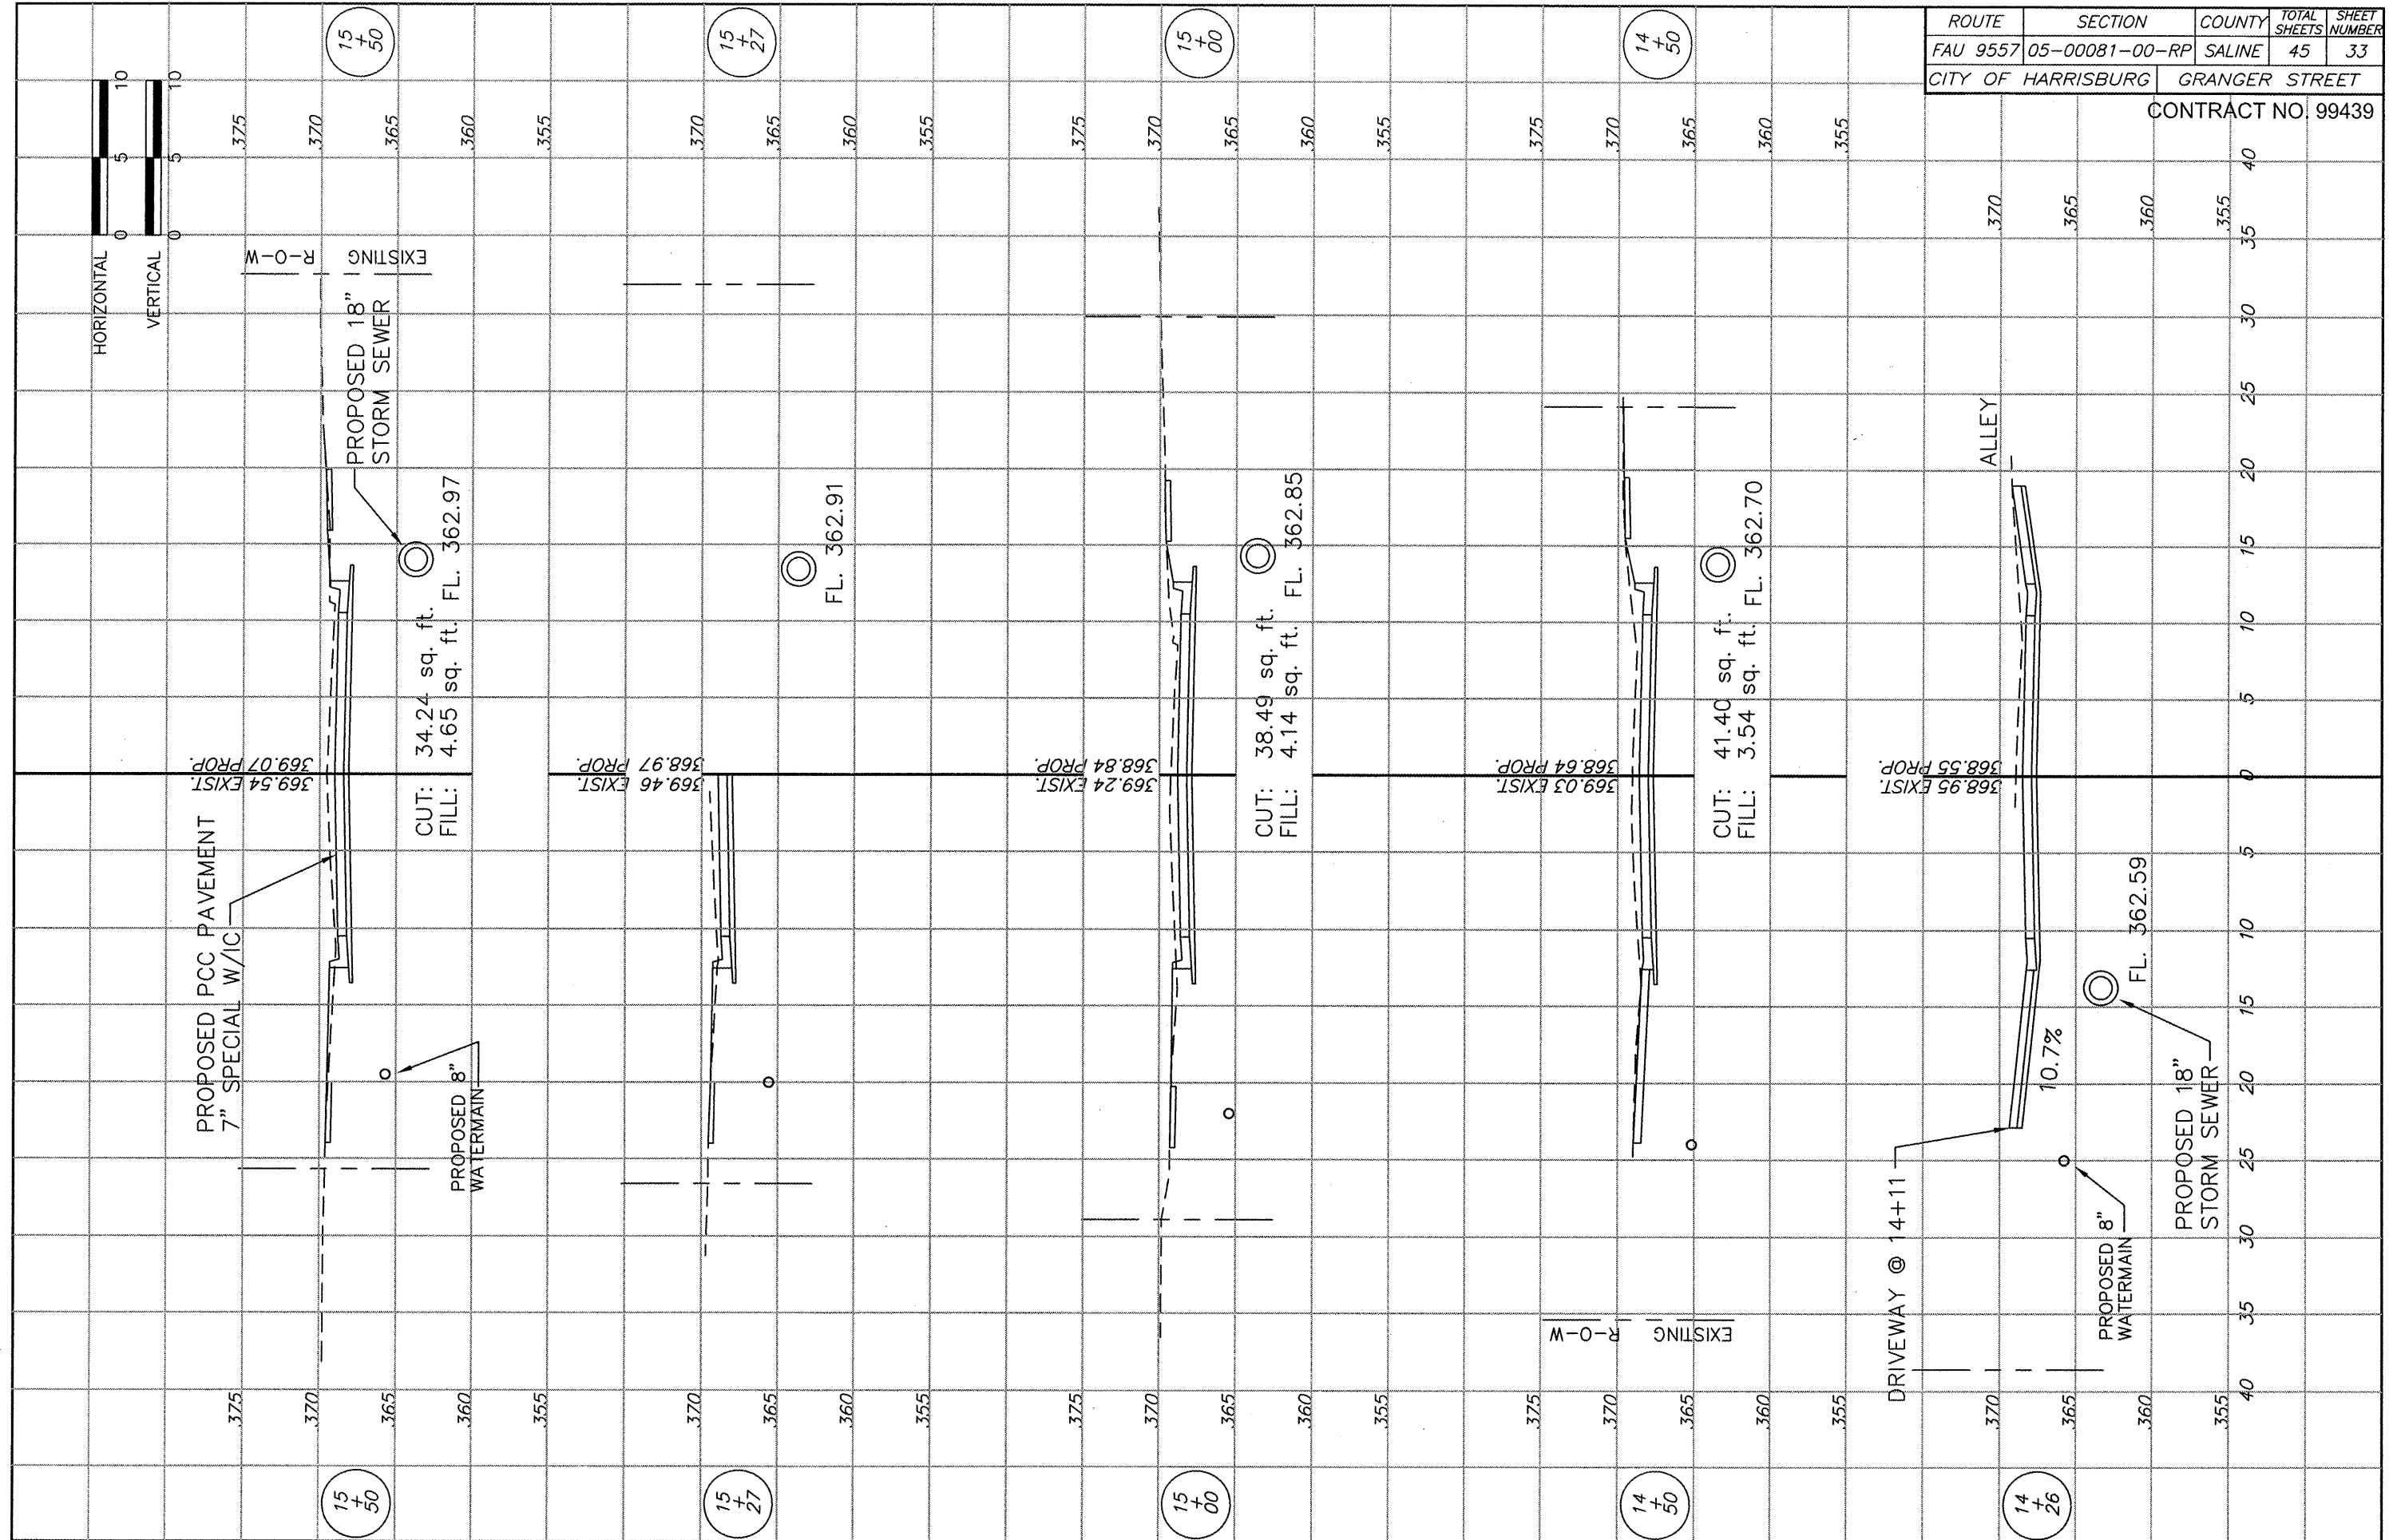

ROUTE	SECTION	COUNTY	TOTAL SHEETS	SHEET NUMBER
FAU 9557	05-00081-00-RP	SALINE	45	33
CITY OF HARRISBURG		GRANGER STREET		

CONTRACT NO. 99439