

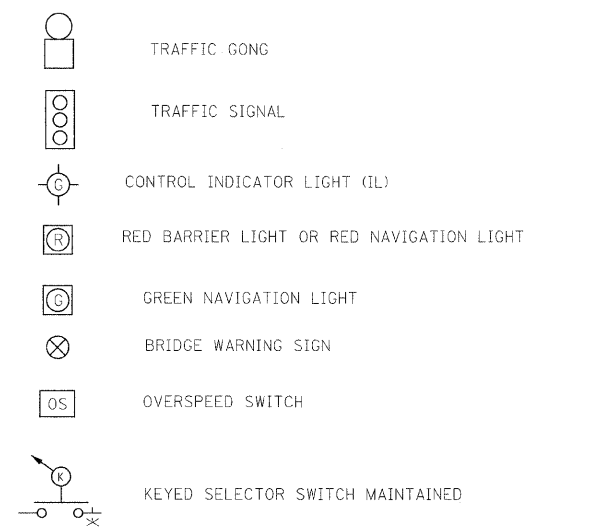
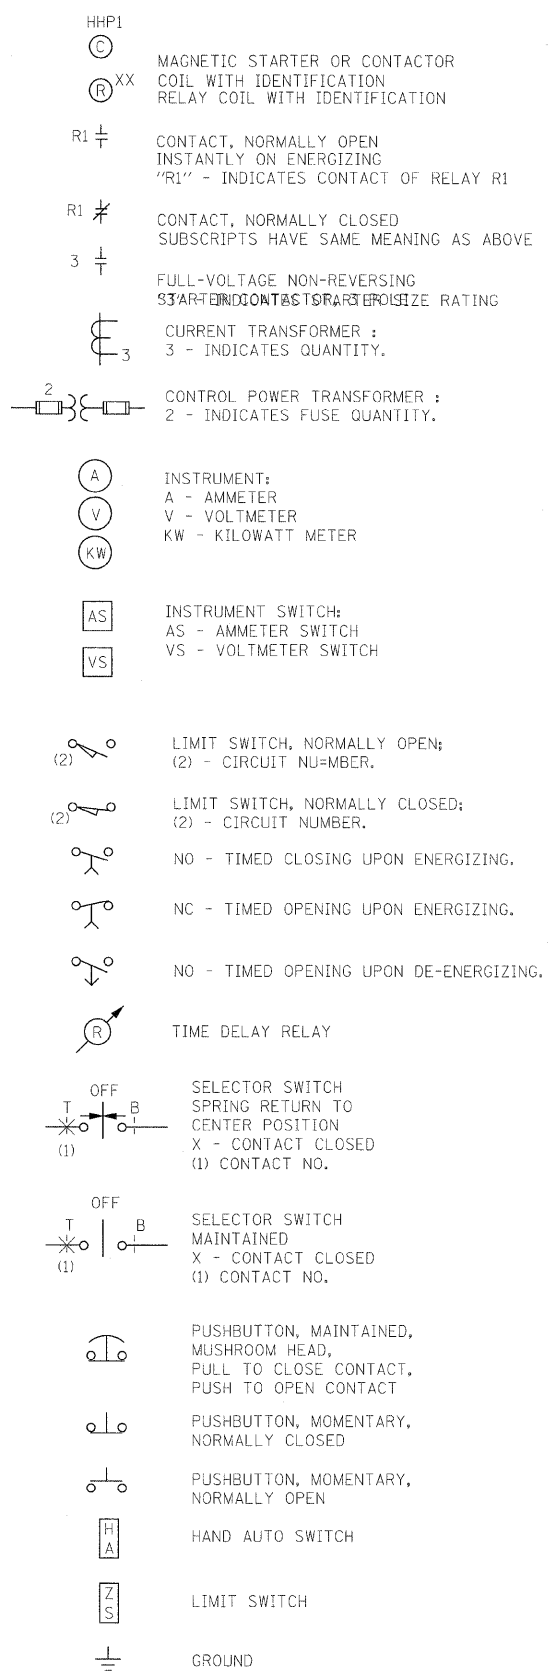



FOR SINGLE LINE AND CONTROL WIRING DIAGRAMS

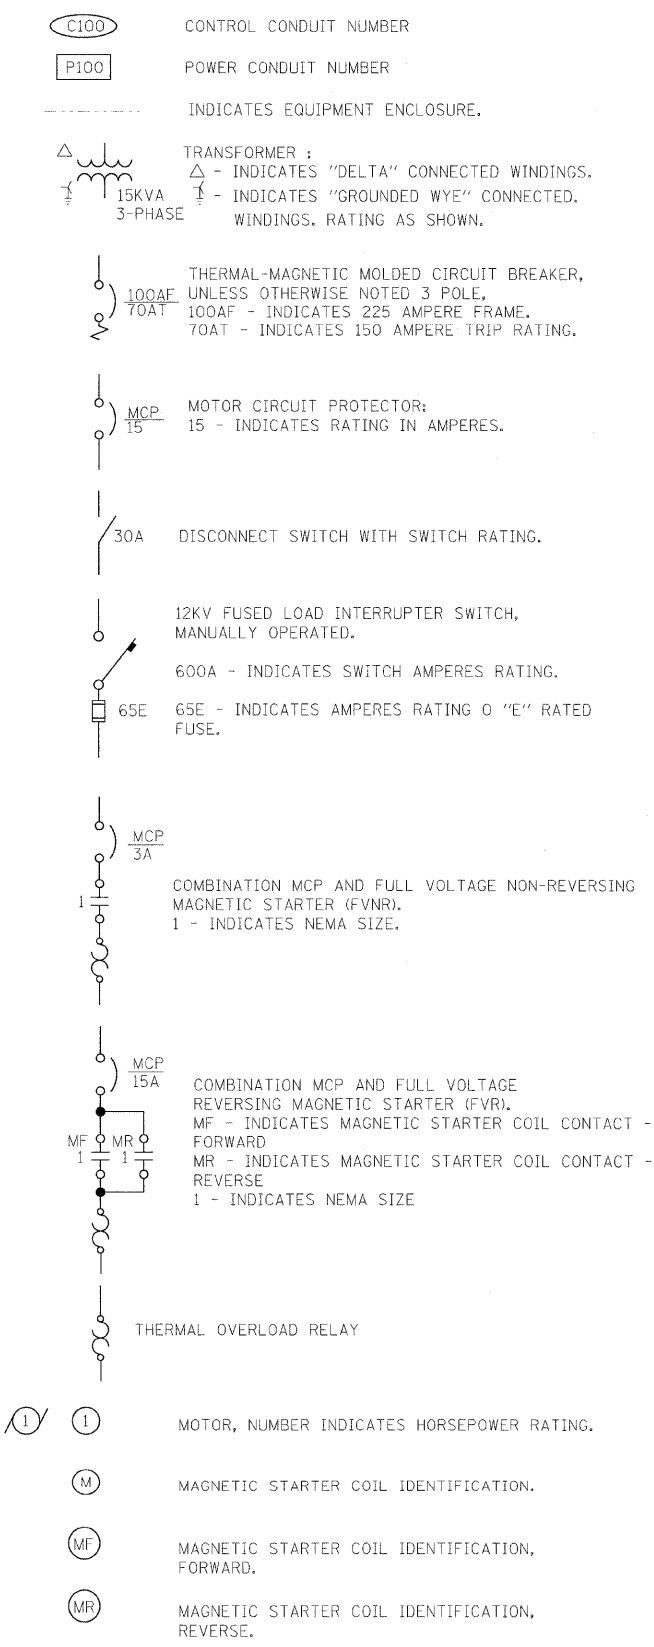

TERMINALS

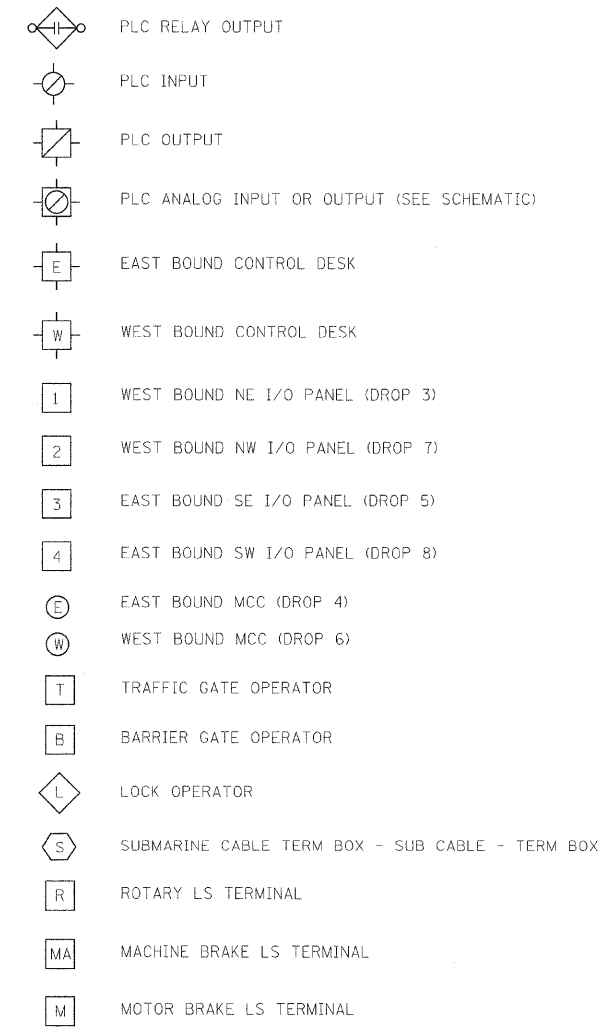

FIRE ALARM
 (PLAN AND RISER DIAGRAM)

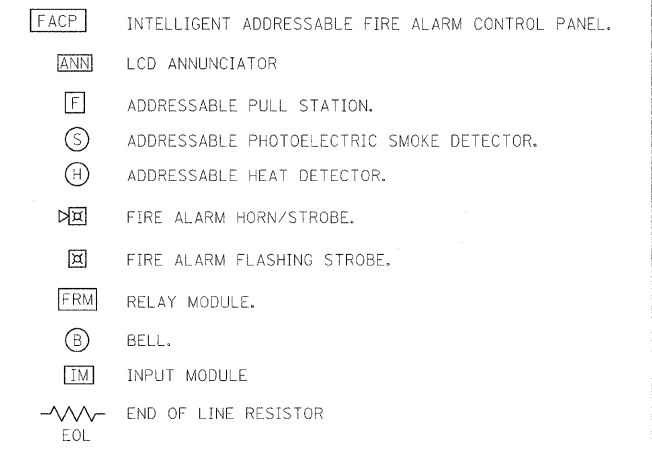

CCTV
 (PLAN AND RISER DIAGRAM)

