


PARCEL	PROPERTY OWNER	PURPOSE	ACREAGE
046	ZERONEL D. TRETTER	ROW	4.983AC±
051	GARY & JANE TRETTER	ROW	1.121AC±
052	NORMAN & DORIS WISELY	ROW	0.253AC±


EXIST. CURVE 4
 P.I. STA. = 218+06.11
 $\Delta = 0^\circ 49' 48''$ (RT)
 $D = 0^\circ 07' 46''$
 $R = 44,295.71'$
 $T = 320.83'$
 $L = 641.64'$
 $E = 1.16'$
 P.C. STA. = 214+85.28
 P.T. STA. = 221+26.92

PT	NORTHING	EASTING
JH1	422761.63	2540427.22
JH3	422762.58	2540532.22
JH4	423747.82	2540523.23
JH5	423747.87	2540528.23
JH9	424388.64	2540527.02
JH11	424537.15	2540527.82
JH13	424611.49	2540568.22
JH14	424661.49	2540568.49
JH15	424661.39	2540588.49
JH16	424961.38	2540590.09

PT	NORTHING	EASTING
JH135	424061.67	2540286.48
JH137	424061.71	2540301.48
JH139	424389.84	2540302.02
JH140	423745.31	2540248.24
JH163	423361.37	2540396.75
JH164	423161.38	2540398.57
JH165	423161.47	2540408.57
JH166	423011.48	2540409.94
JH168	423011.61	2540424.94
JH174	423361.10	2540366.75
JH178	423455.62	2540365.89
JH179	423497.66	2540282.23
JH222	423804.31	2540247.74

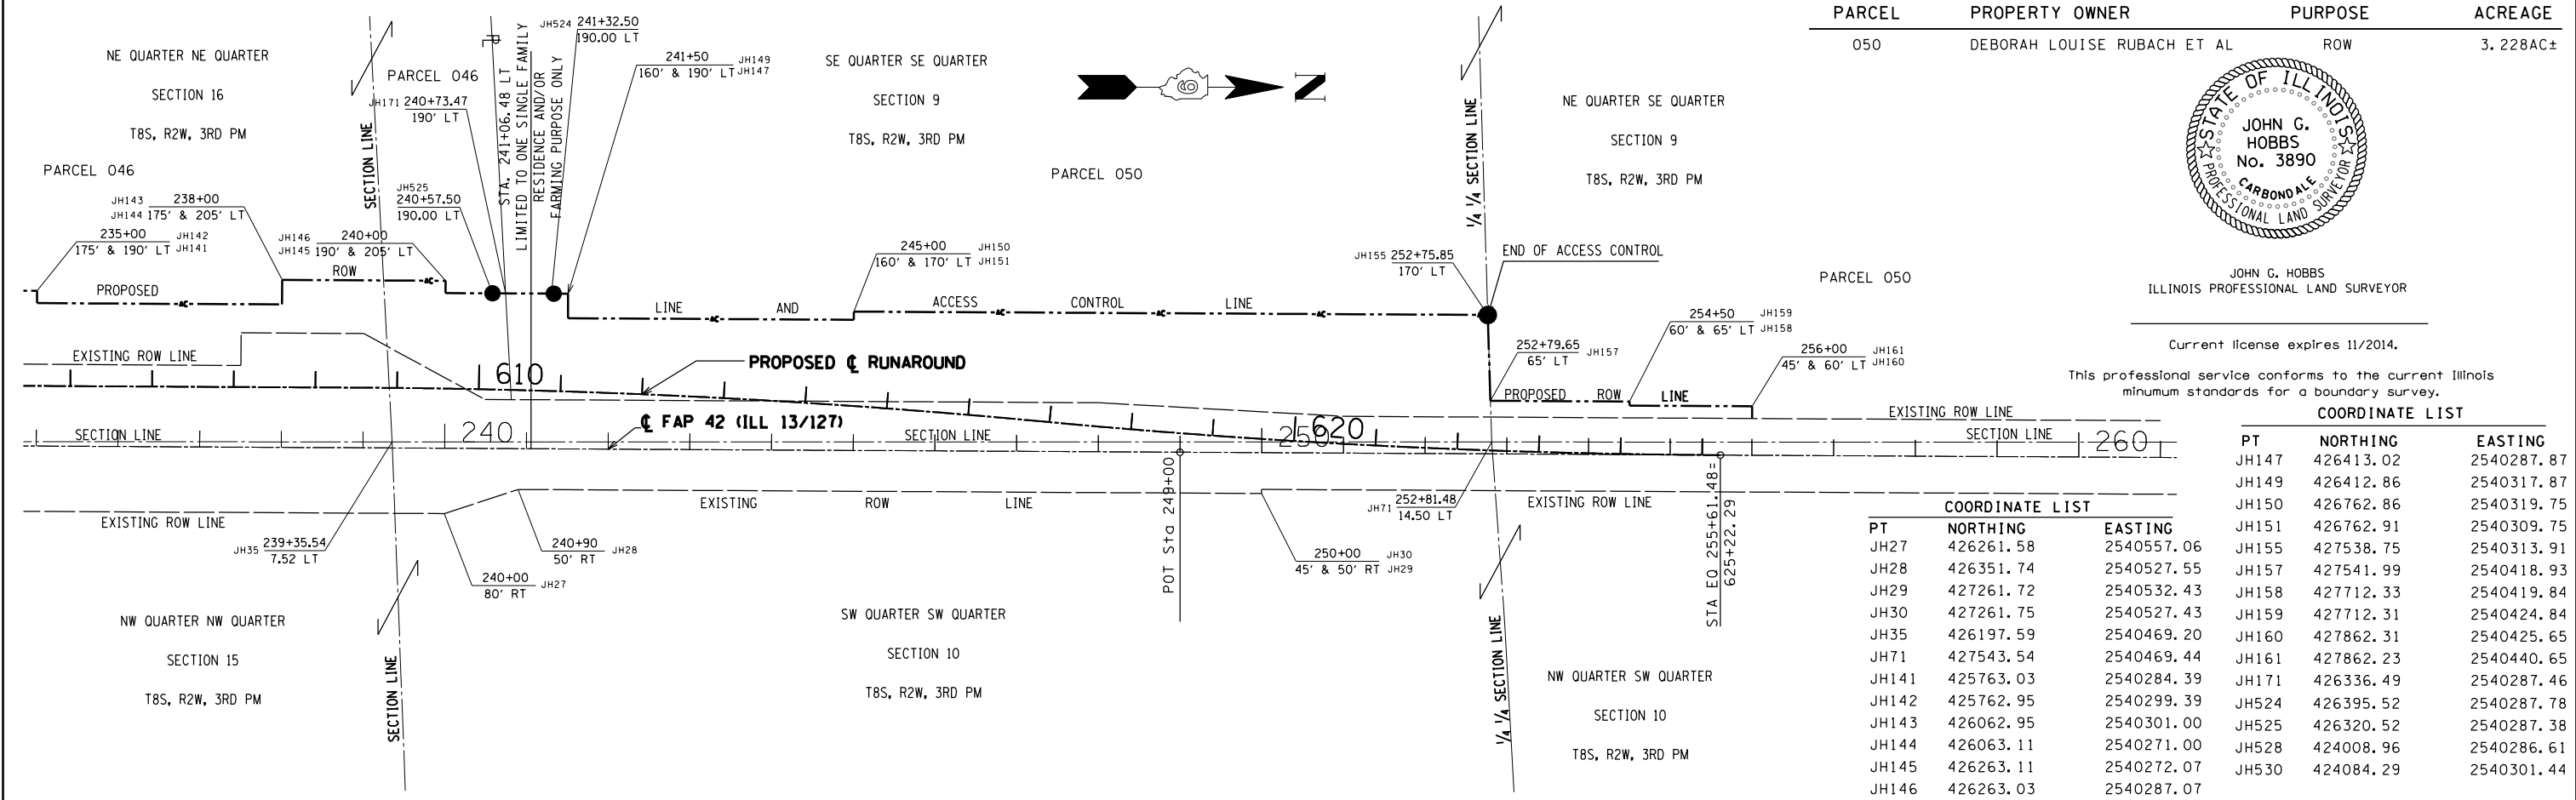

PARCEL	PROPERTY OWNER	PURPOSE	ACREAGE
050	DEBORAH LOUISE RUBACH ET AL	ROW	3.228AC±

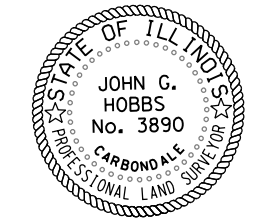

JOHN G. HOBBS
 ILLINOIS PROFESSIONAL LAND SURVEYOR

Current license expires 11/2014.

This professional service conforms to the current Illinois minimum standards for a boundary survey.

PT	NORTHING	EASTING
JH147	426413.02	2540287.87
JH149	426412.86	2540317.87
JH150	426762.86	2540319.75
JH151	426762.91	2540309.75
JH155	427538.75	2540313.91
JH157	427541.99	2540418.93
JH158	427712.33	2540419.84
JH159	427712.31	2540424.84
JH160	427862.31	2540425.65
JH161	427862.23	2540440.65
JH171	426336.49	2540287.46
JH142	425762.95	2540299.39
JH524	426395.52	2540287.78
JH525	426320.52	2540287.38
JH528	424008.96	2540286.61
JH530	424084.29	2540301.44