


FINAL SURVEY NO.	DATE
SUBMITTED	BY
PLOTTED	
TEMPLATE	
AREAS CHECKED	

ORIGINAL SURVEY NO.	DATE
SUBMITTED	BY
PLOTTED	
TEMPLATE	
AREAS CHECKED	

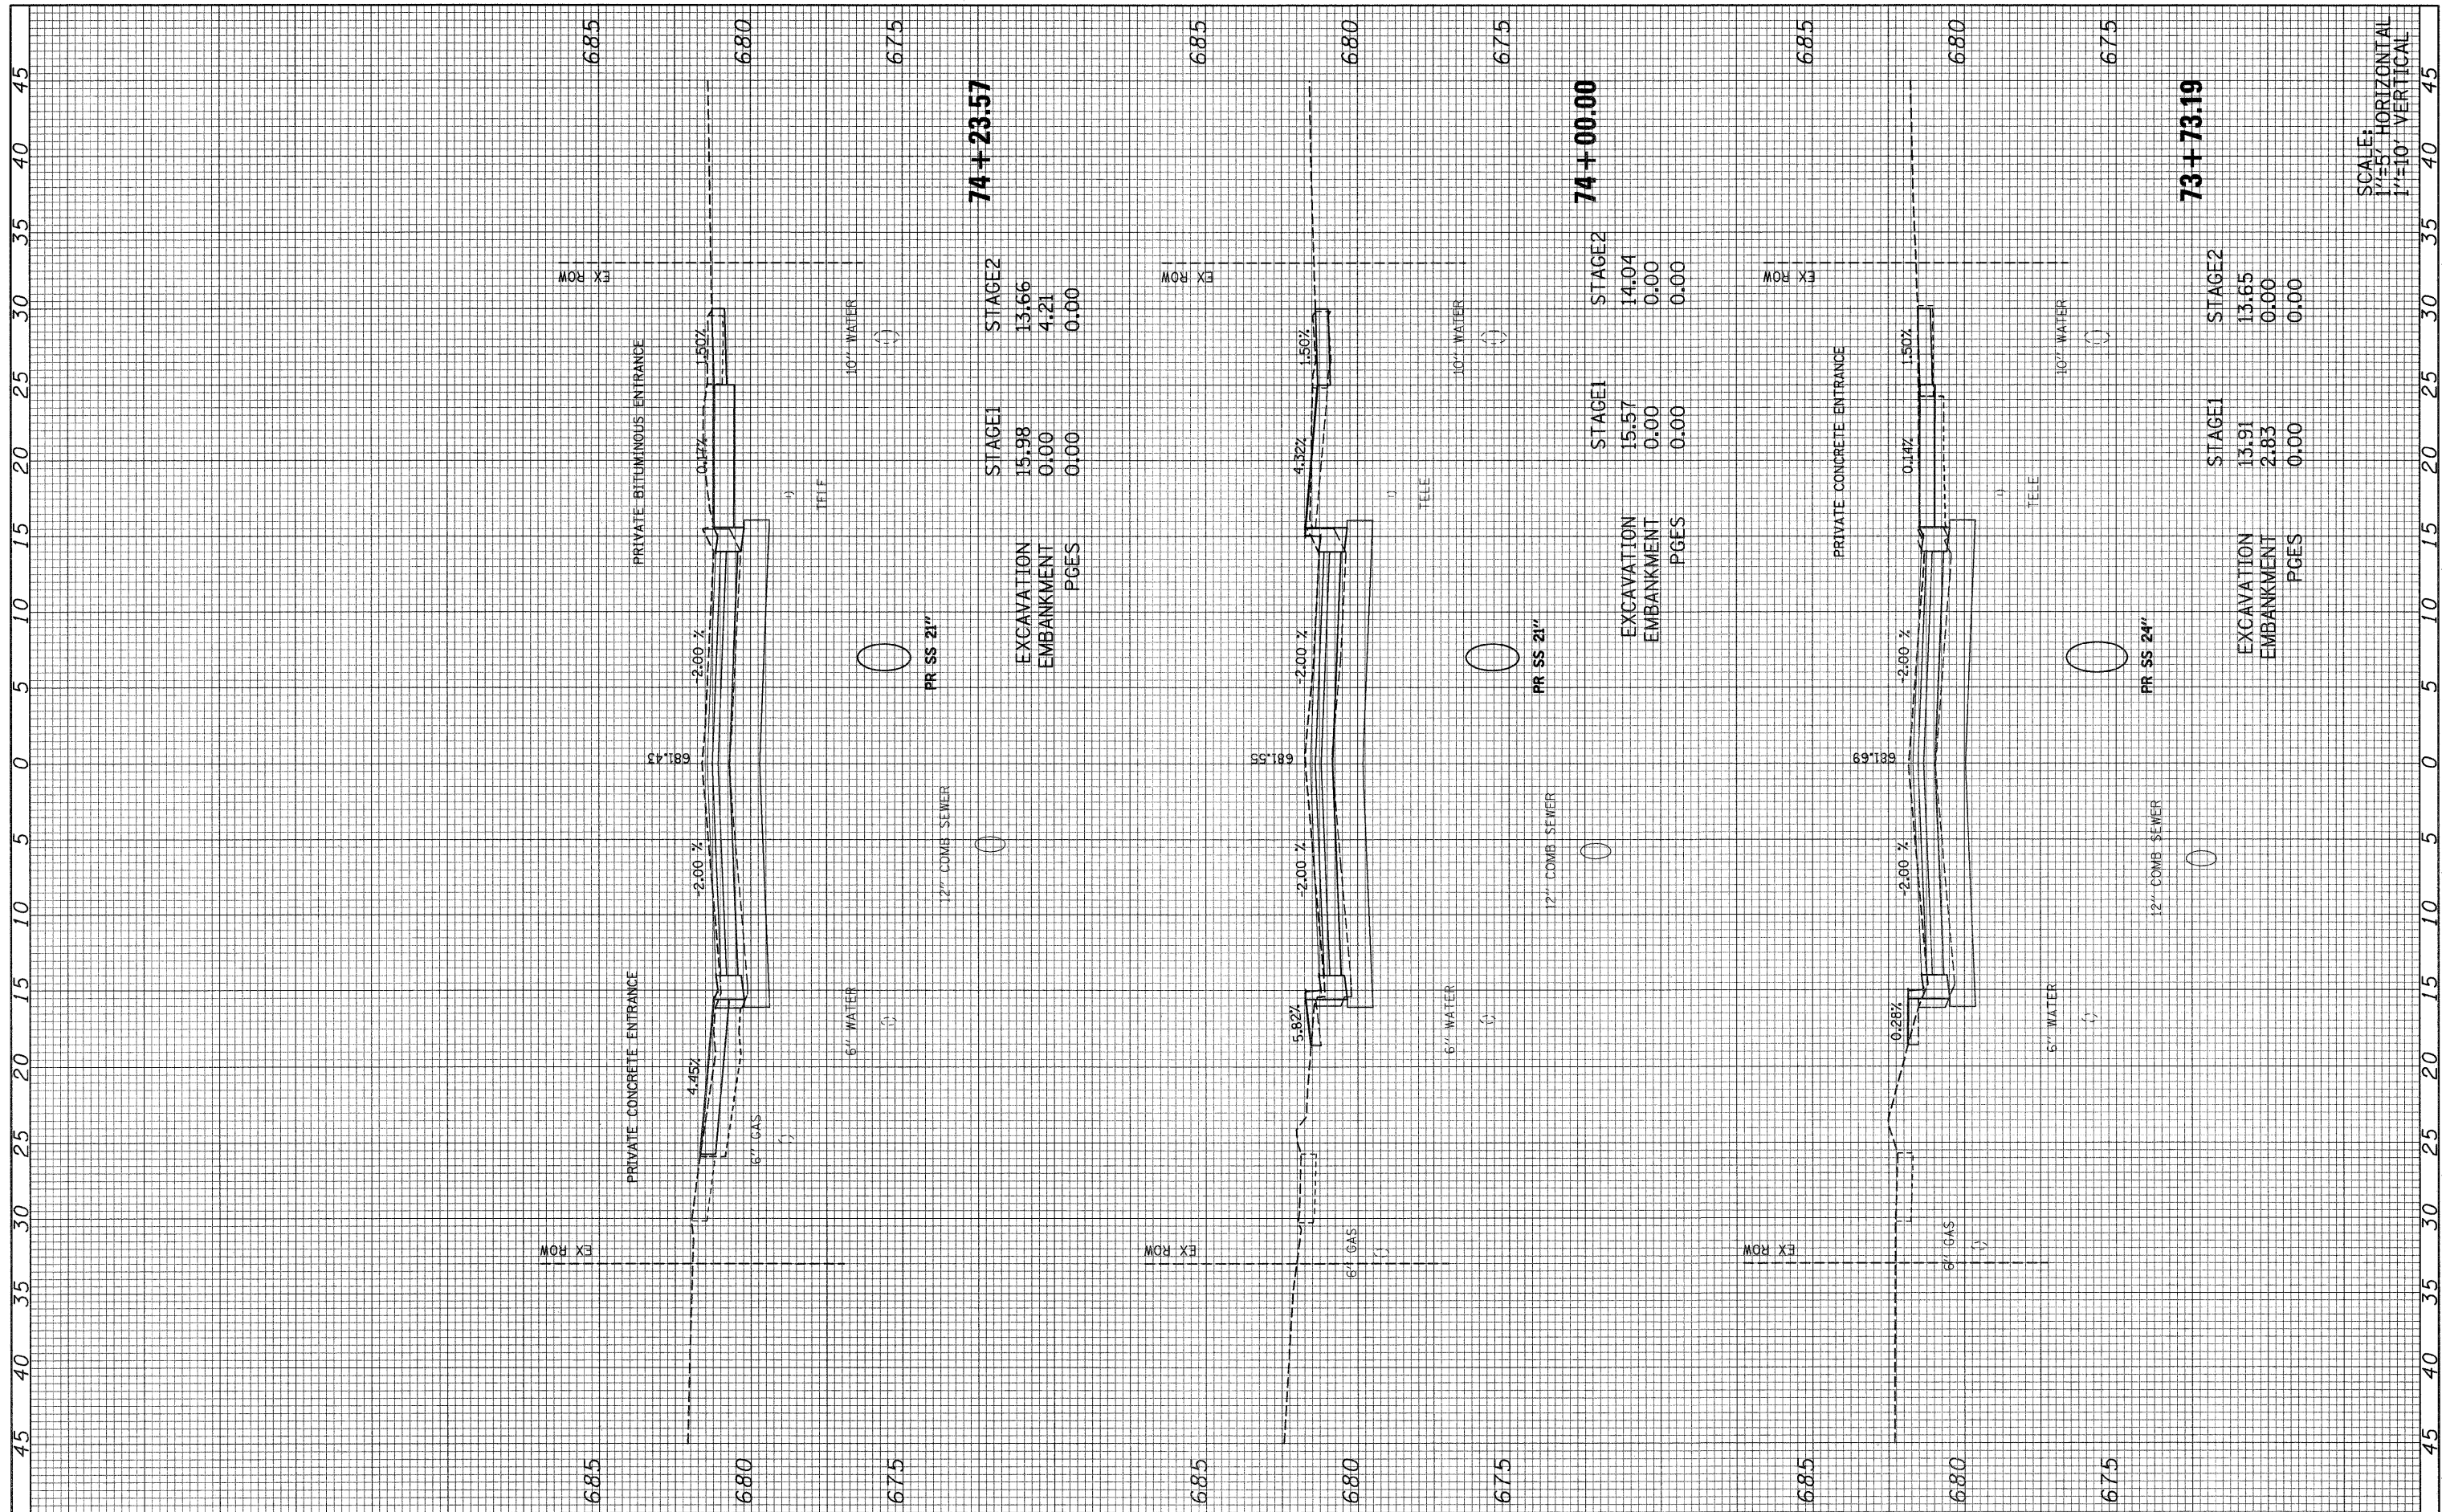

74 + 23.57

STAGE1	15.98	STAGE2	13.66
EXCAVATION	0.00	EXCAVATION	4.21
EMBANKMENT	0.00	EMBANKMENT	0.00
PGES	0.00	PGES	0.00

74 + 00.00

STAGE1	15.57	STAGE2	14.04
EXCAVATION	0.00	EXCAVATION	0.00
EMBANKMENT	0.00	EMBANKMENT	0.00
PGES	0.00	PGES	0.00

73 + 73.19

STAGE1	13.91	STAGE2	13.65
EXCAVATION	2.83	EXCAVATION	0.00
EMBANKMENT	0.00	EMBANKMENT	0.00
PGES	0.00	PGES	0.00

SCALE: HORIZONTAL 1"=50' VERTICAL 1"=10'