


FINAL SURVEY NO.	BY	DATE
SURVEYED		
PLOTTED		
TEMPLATE		
AREAS CHECKED		

ORIGINAL SURVEY NO.	BY	DATE
SURVEYED		
PLOTTED		
TEMPLATE		
AREAS CHECKED		

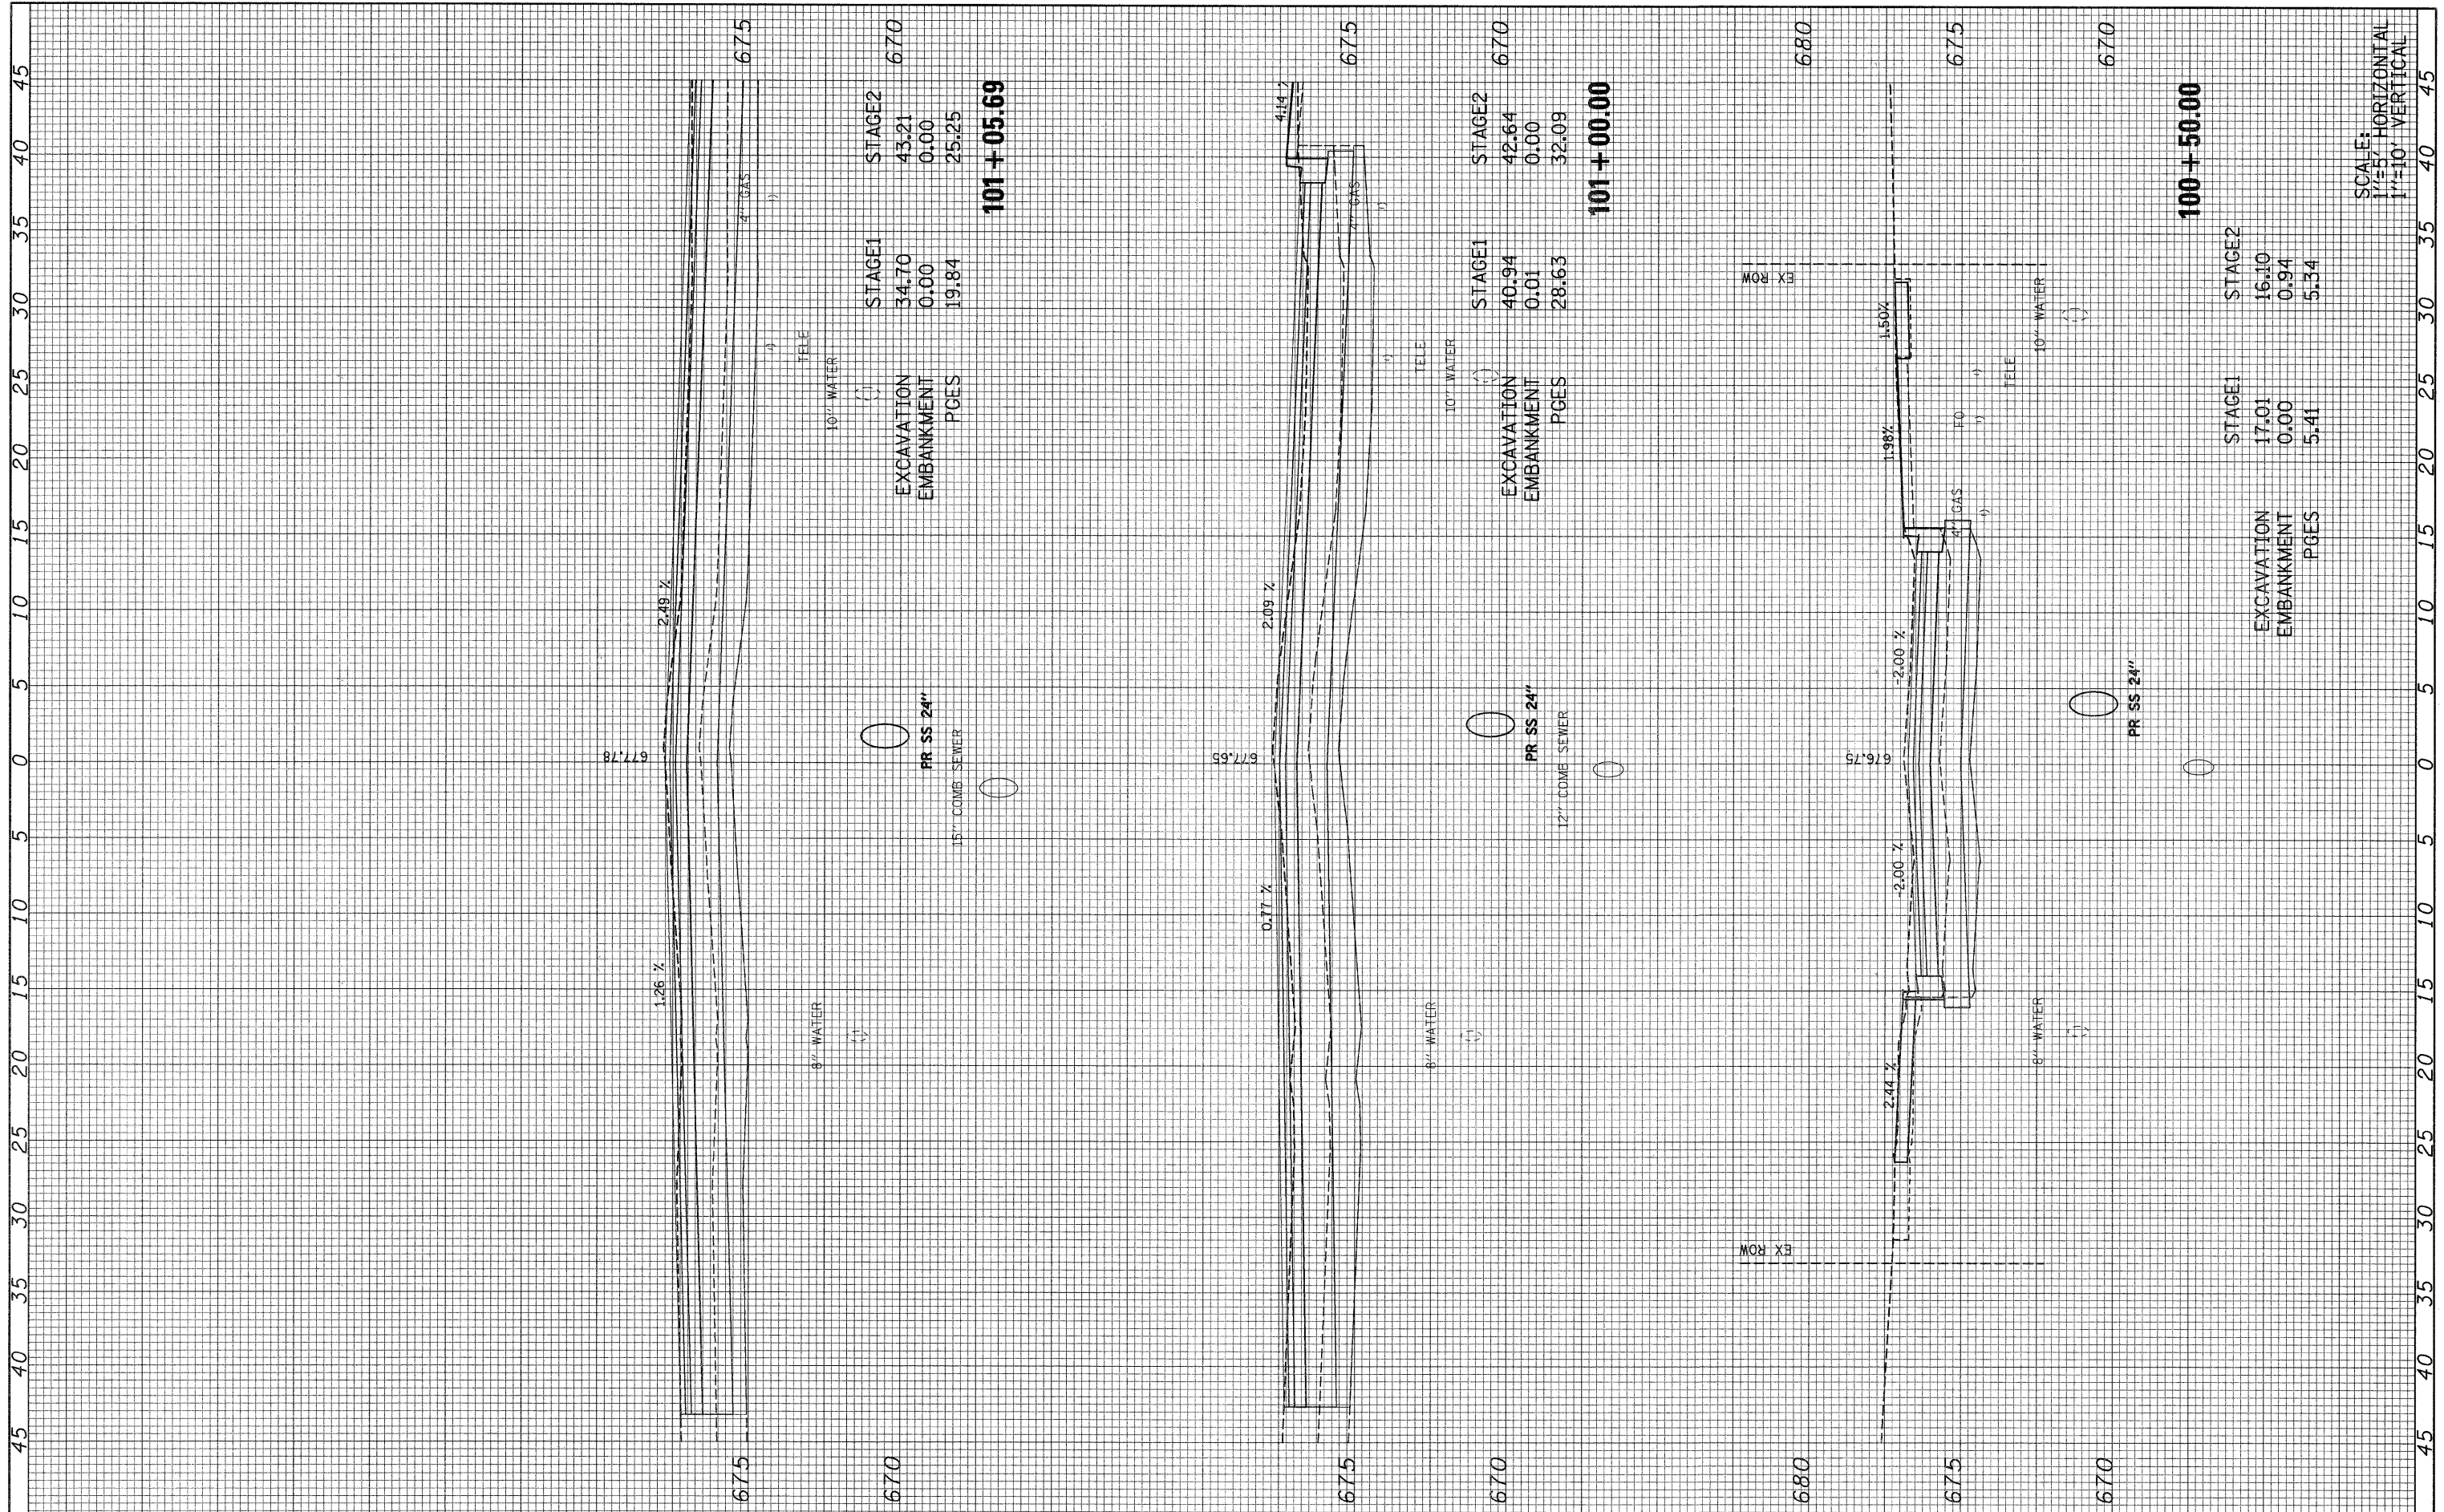

STAGE1	34.70	43.21	670
EXCAVATION	0.00	0.00	
EMBANKMENT	19.84	25.25	
PGES			

**101 + 05.69**

STAGE1	40.94	42.64	670
EXCAVATION	0.01	0.00	
EMBANKMENT	28.63	32.09	
PGES			

**101 + 00.00**

STAGE1	17.01	16.10	670
EXCAVATION	0.00	0.94	
EMBANKMENT	5.41	5.34	
PGES			

**100 + 50.00**

SCALE: HORIZONTAL 1"=5' VERTICAL 1"=10'