


DATE	
BY	
FINAL SURVEY	
SURVEYED	
PLOTTED	
NOTE BOOK	
AREAS CHECKED	
NO.	

DATE	
BY	
ORIGINAL SURVEY	
SURVEYED	
PLOTTED	
NOTE BOOK	
AREAS CHECKED	
NO.	

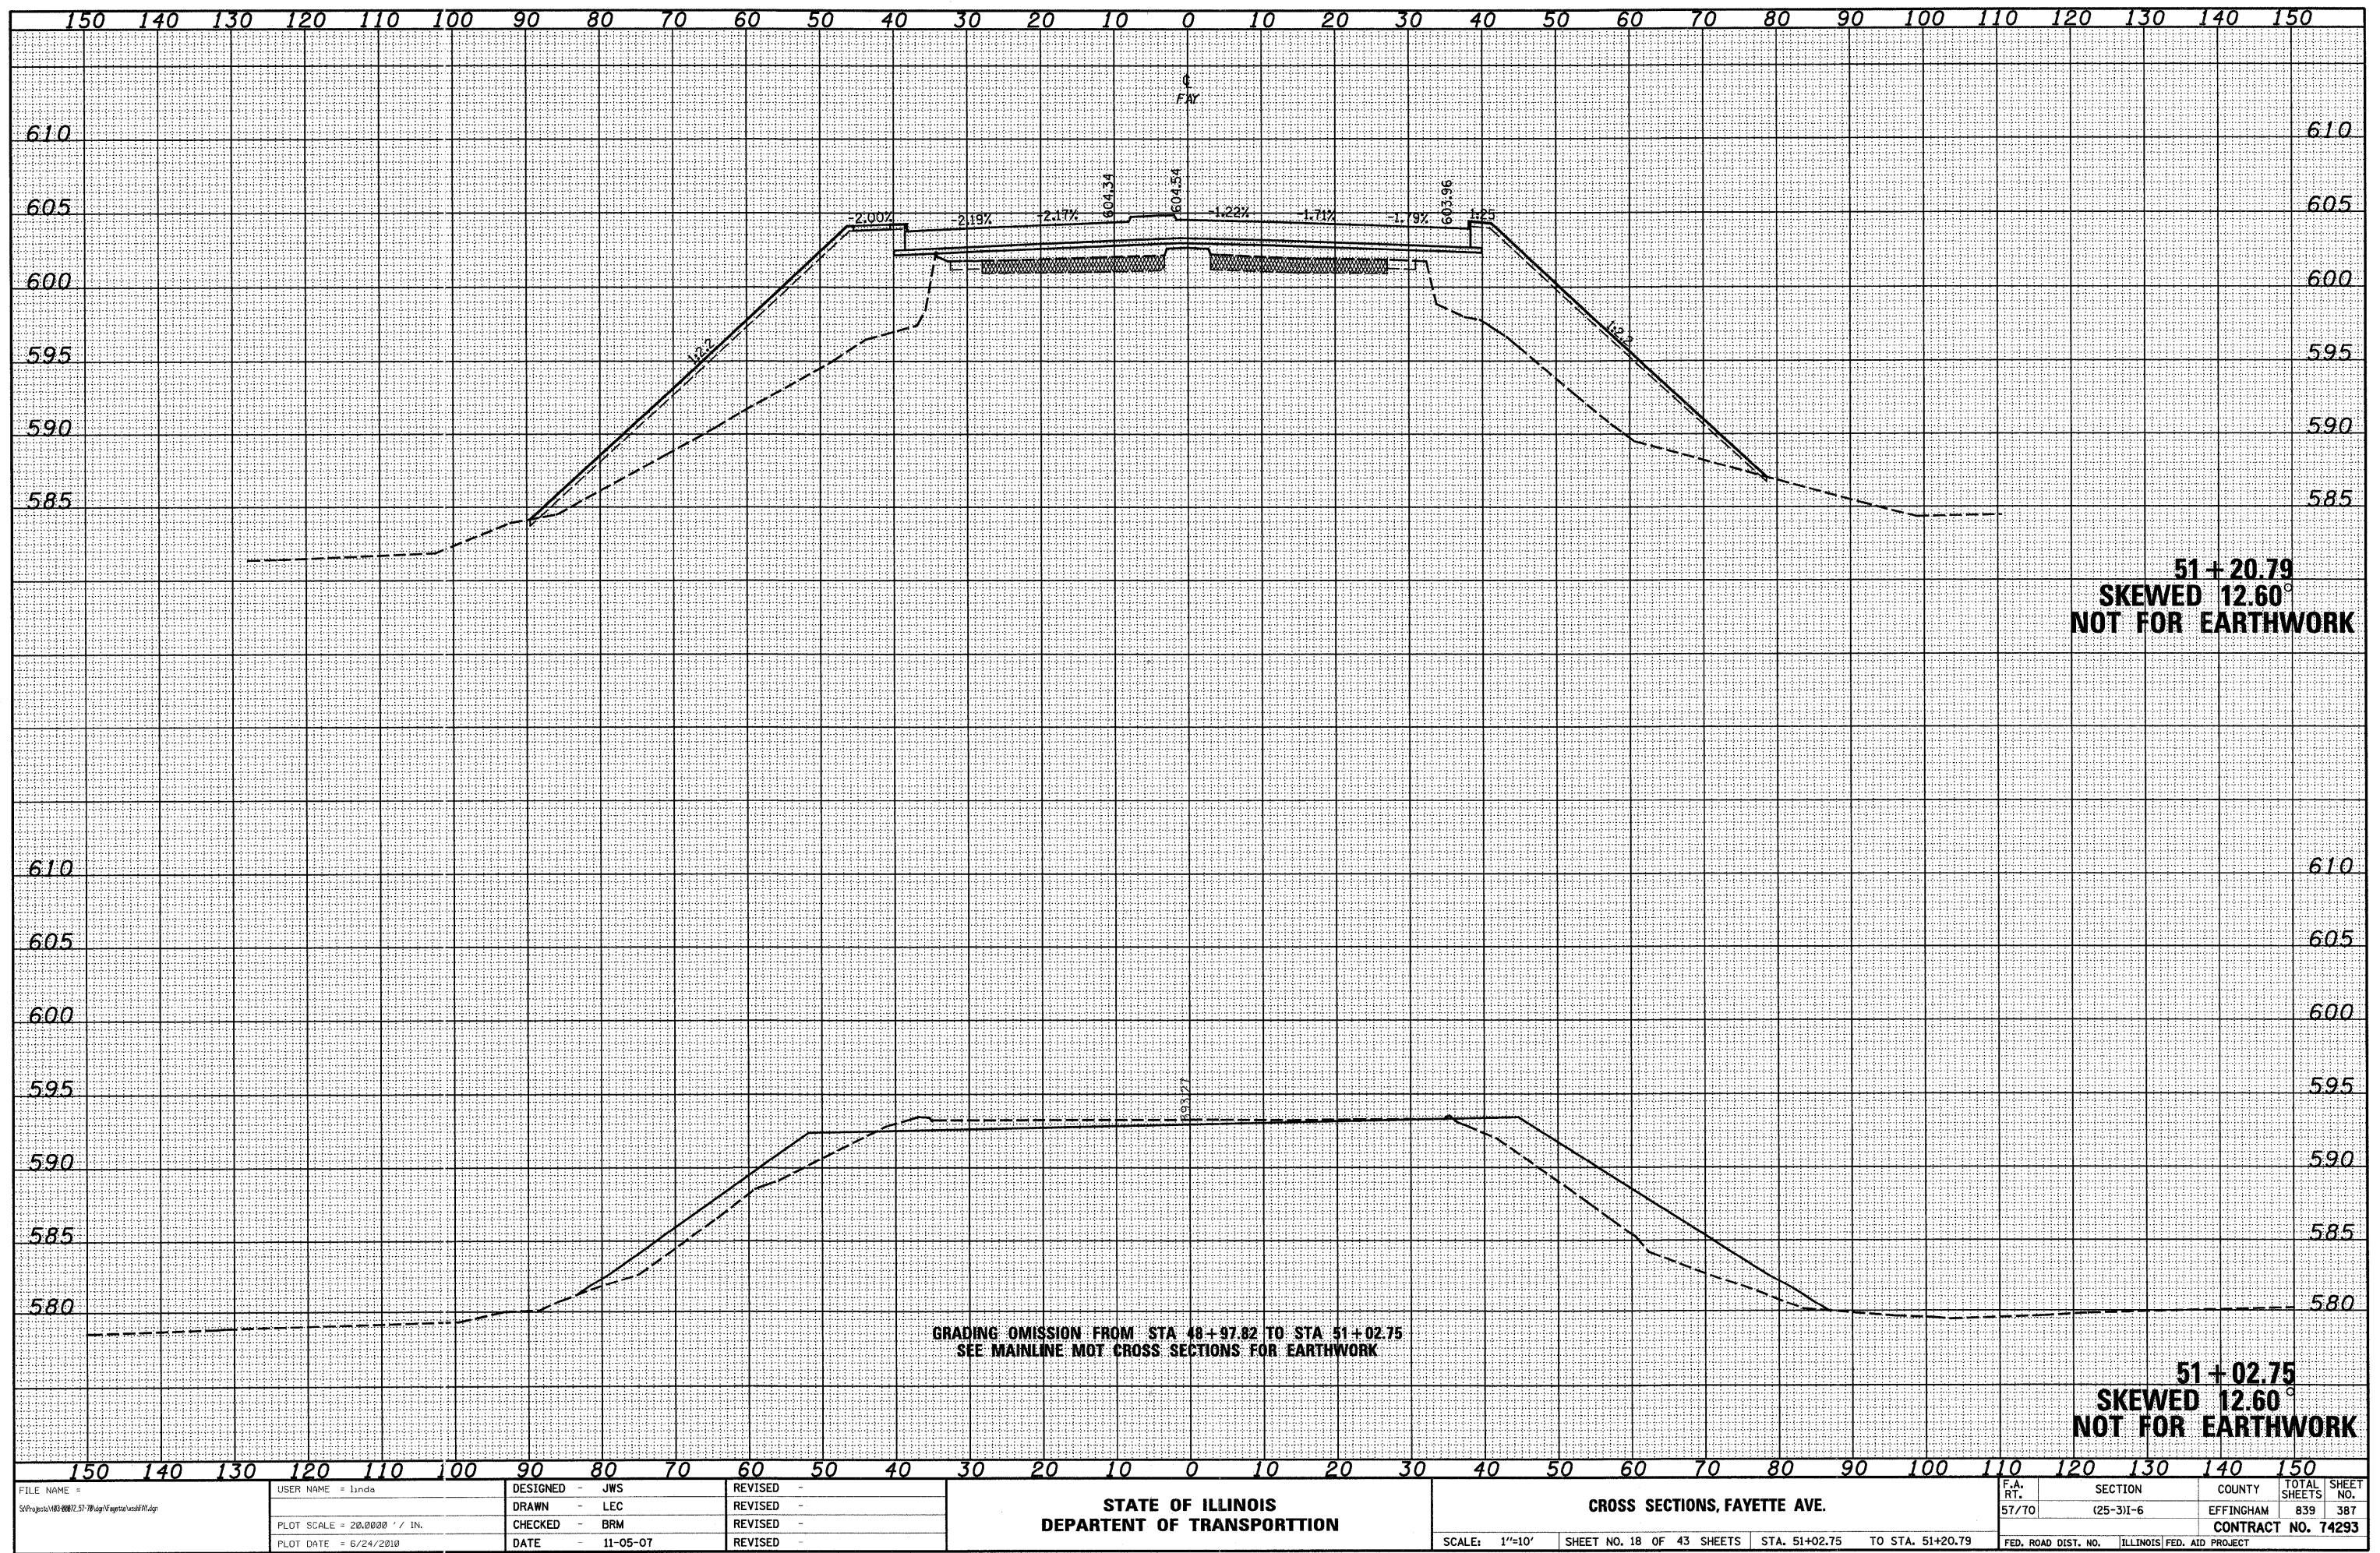

51 + 20.79
 SKEWED 12.60°
 NOT FOR EARTHWORK

51 + 02.75
 SKEWED 12.60°
 NOT FOR EARTHWORK

GRADING OMISSION FROM STA 48+97.82 TO STA 51+02.75
 SEE MAINLINE MOT CROSS SECTIONS FOR EARTHWORK

FILE NAME =
 S:\Projects\118-0007\51-70\cgs\FayetteCross18.dwg

USER NAME = linda
 DESIGNED - JWS
 DRAWN - LEC
 CHECKED - BRM
 DATE - 11-05-07

REVISED -
 REVISED -
 REVISED -
 REVISED -

STATE OF ILLINOIS
 DEPARTMENT OF TRANSPORTATION

CROSS SECTIONS, FAYETTE AVE.
 SCALE: 1"=10'
 SHEET NO. 18 OF 43 SHEETS
 STA. 51+02.75 TO STA. 51+20.79

F.A. RT.	SECTION	COUNTY	TOTAL SHEETS	SHEET NO.
57/70	(25-3)I-6	EFFINGHAM	839	387
FED. ROAD DIST. NO.			ILLINOIS FED. AID PROJECT	
			CONTRACT NO. 74293	