


DATE	
BY	
DESIGNED	
DRAWN	
CHECKED	
DATE	
REVISIONS	
NO.	
AREAS CHECKED	
NOTE BOOK	
TEMPLATE	
FINAL SURVEY	

DATE	
BY	
DESIGNED	
DRAWN	
CHECKED	
DATE	
REVISIONS	
NO.	
AREAS CHECKED	
NOTE BOOK	
TEMPLATE	
ORIGINAL SURVEY	

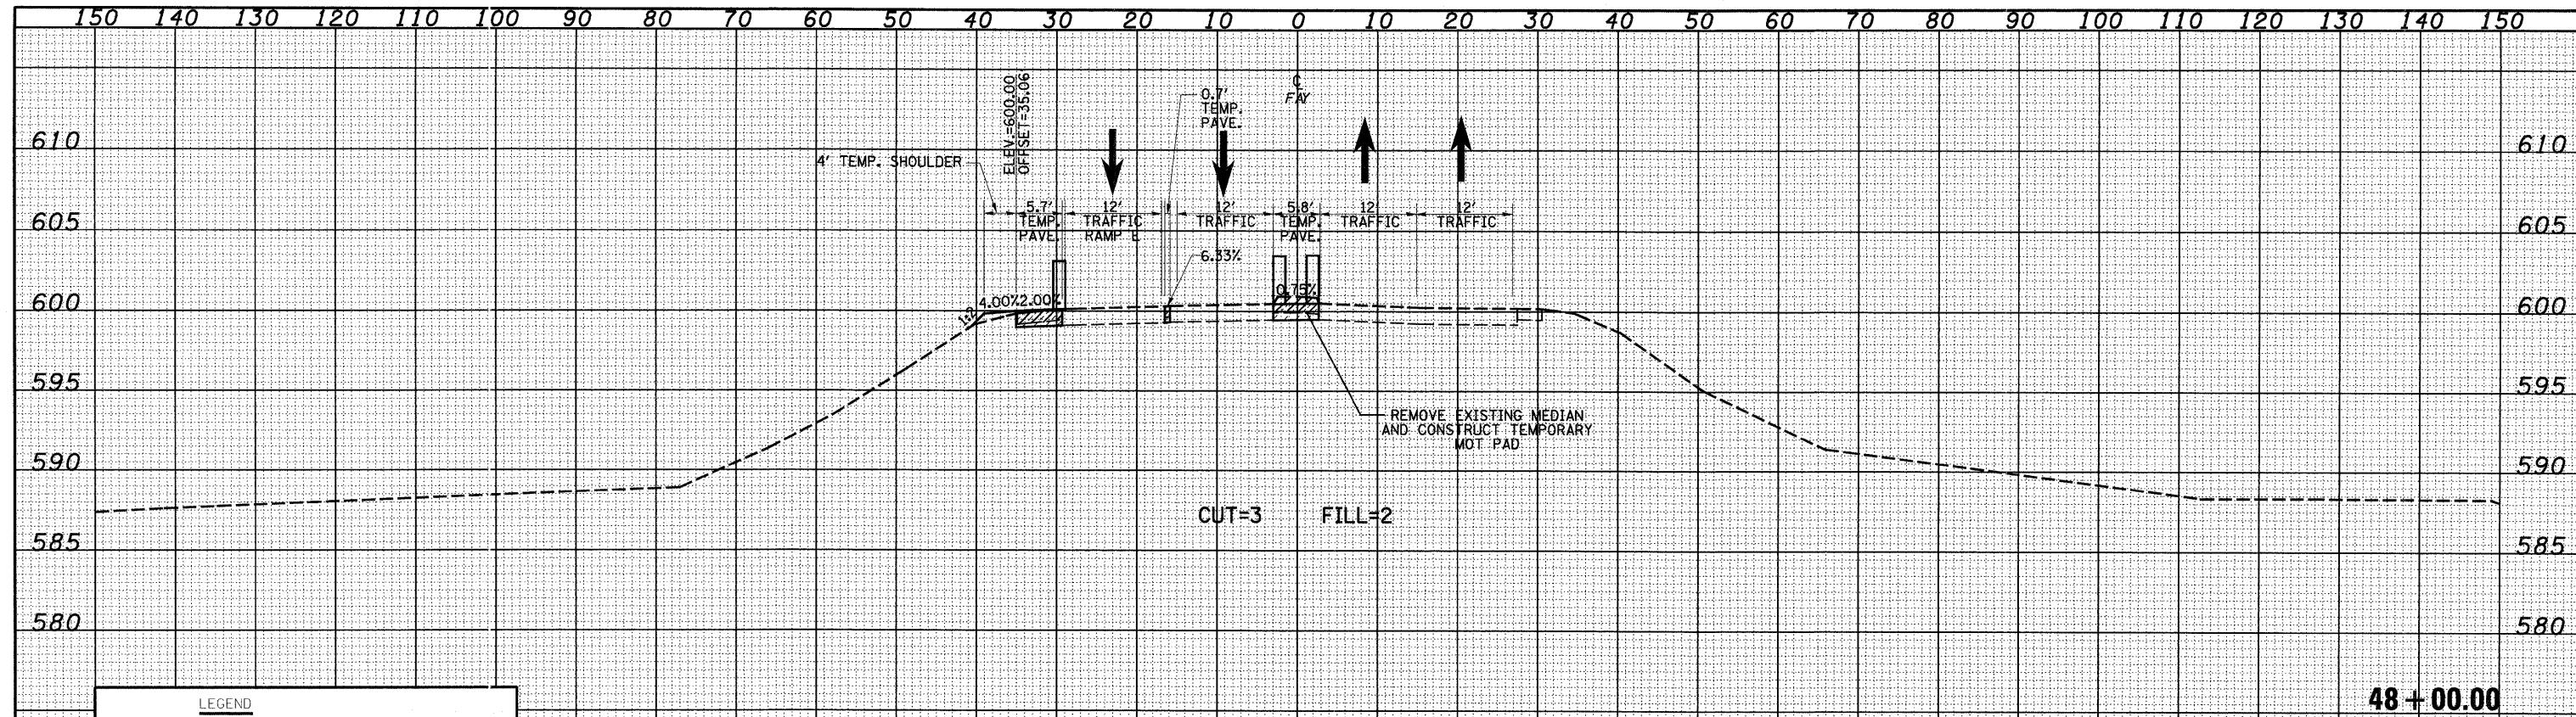

LEGEND	
	- TEMPORARY PCC PAVEMENT
	- REMOVAL
	- MILLING
	- TEMPORARY HOT-MIX ASPHALT RAMP

