


DATE \_\_\_\_\_ BY \_\_\_\_\_  
 ORIGINAL SURVEY SURVEYED SURVEYED SURVEYED  
 NOTE BOOK PLOTTED PLOTTED PLOTTED  
 AREAS AREAS AREAS  
 CHECKED CHECKED CHECKED

DATE \_\_\_\_\_ BY \_\_\_\_\_  
 ORIGINAL SURVEY SURVEYED SURVEYED SURVEYED  
 NOTE BOOK PLOTTED PLOTTED PLOTTED  
 AREAS AREAS AREAS  
 CHECKED CHECKED CHECKED

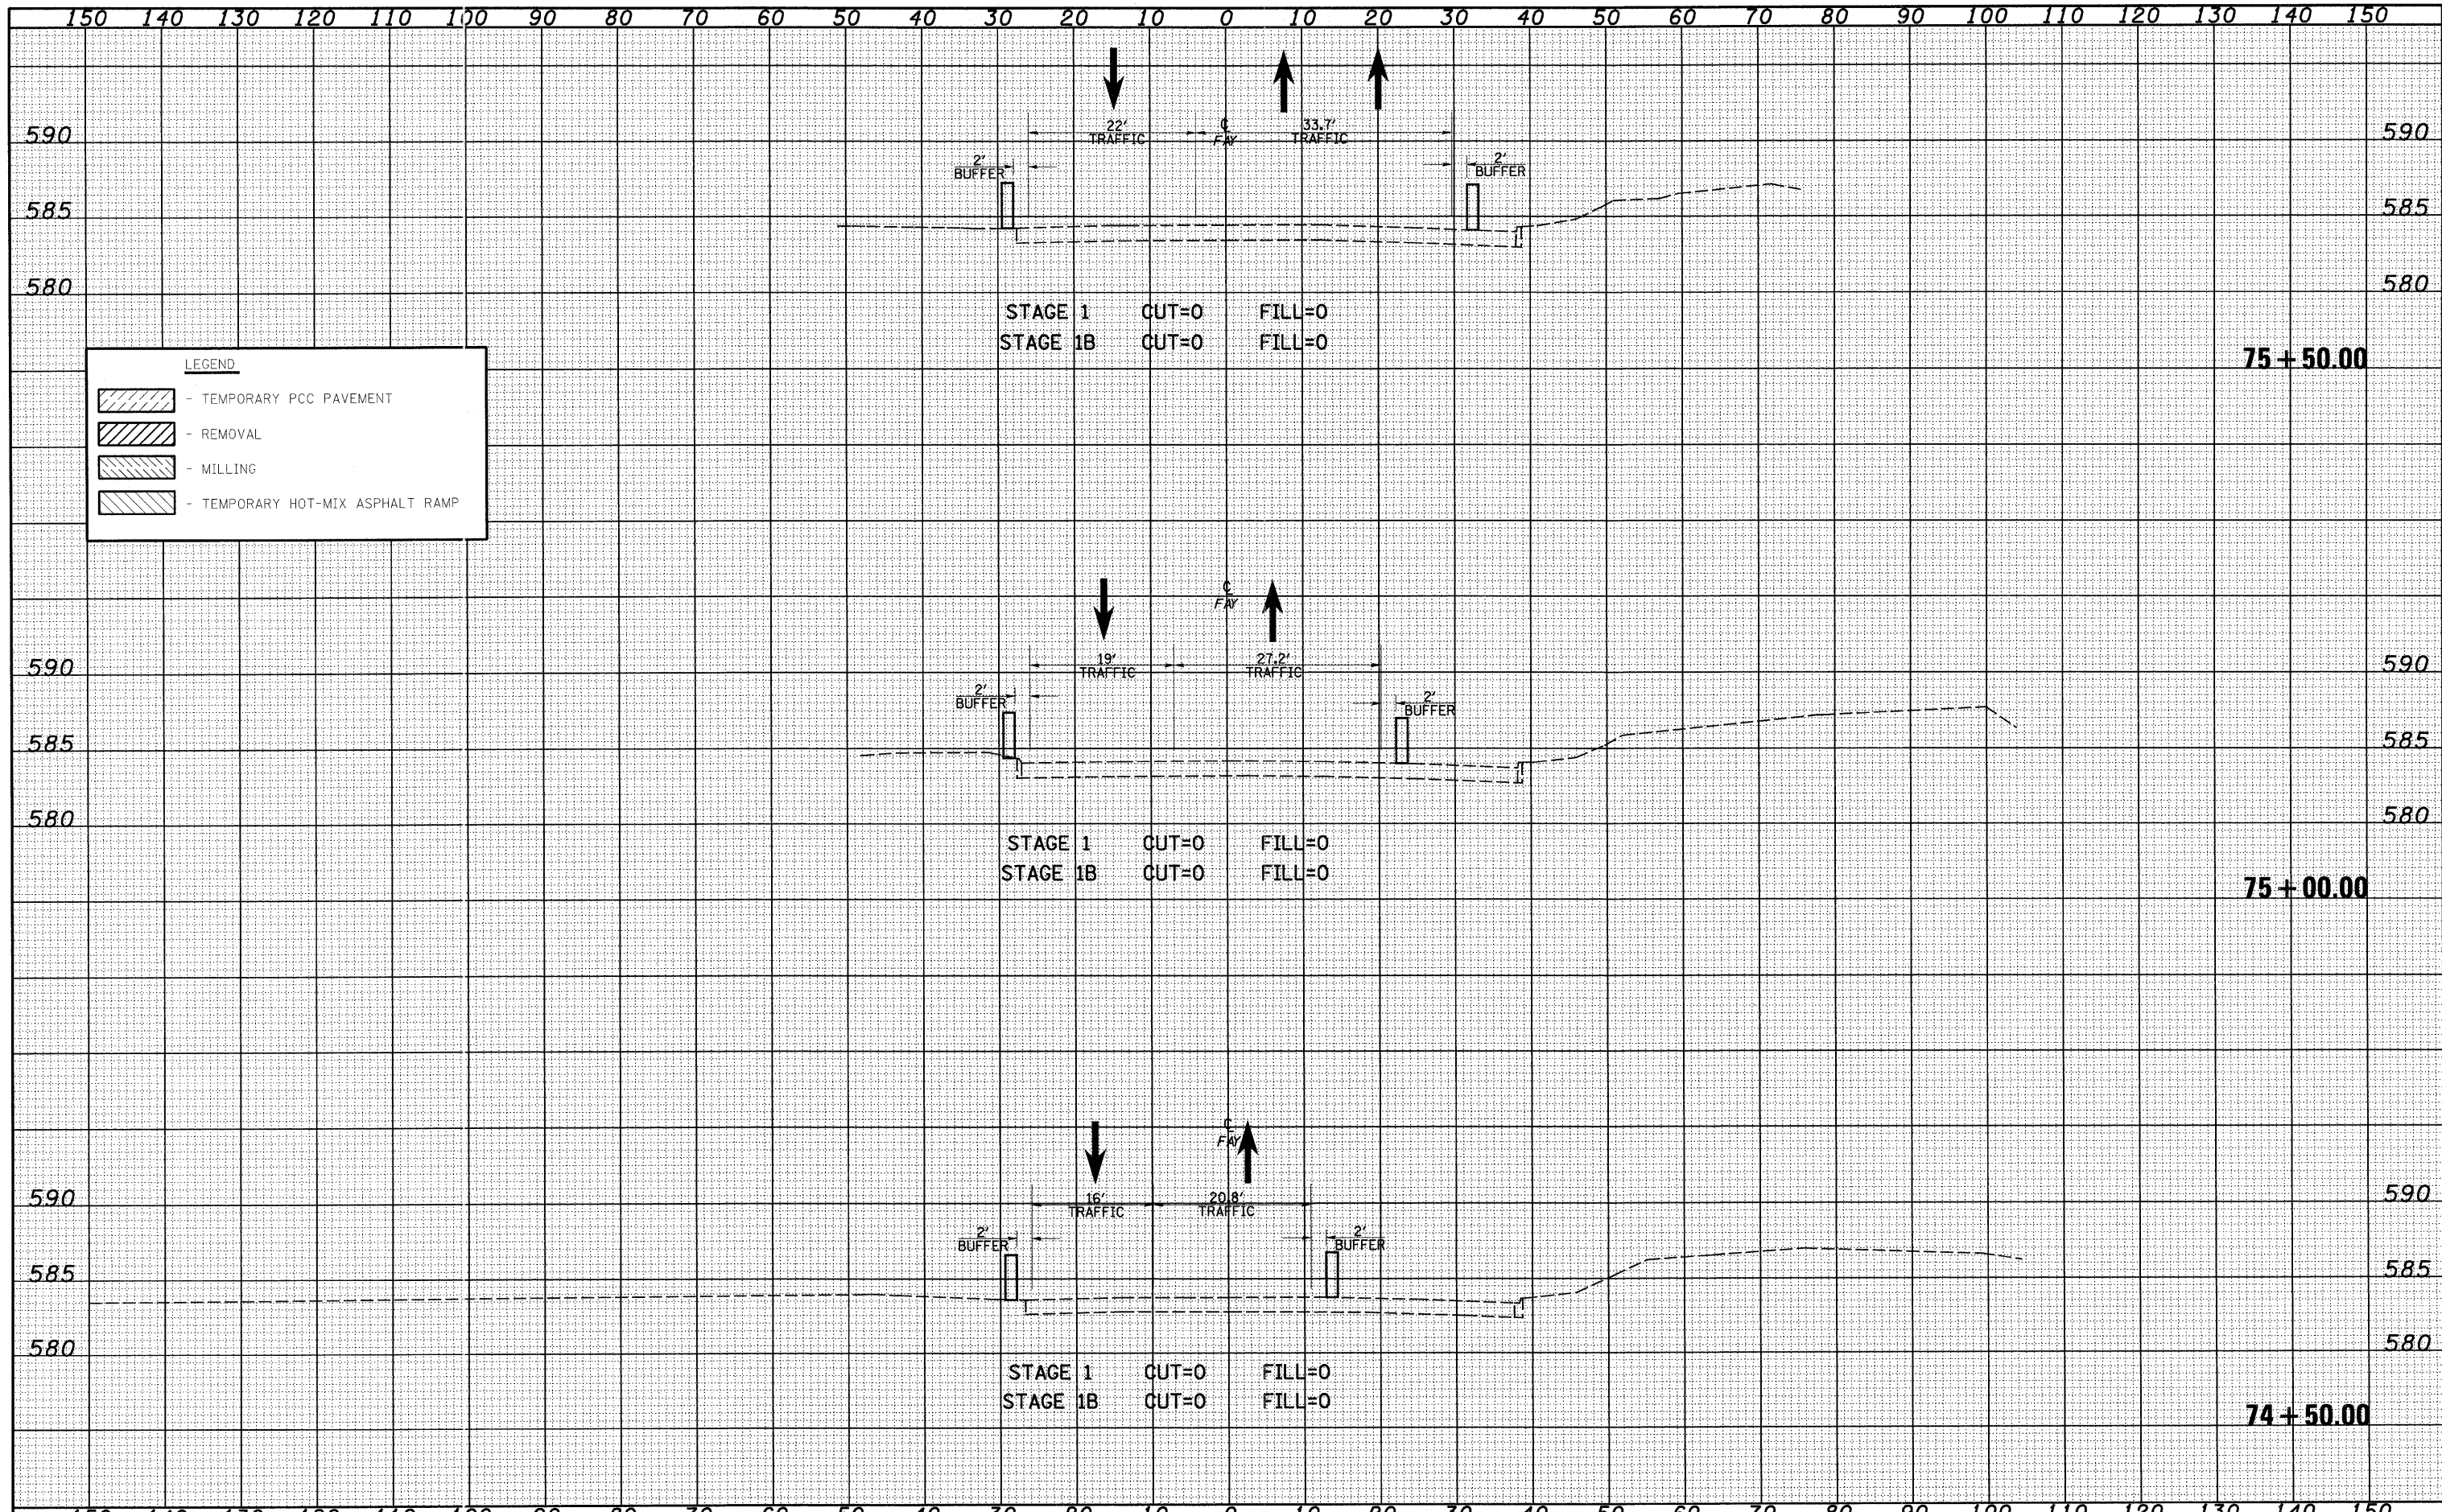

**LEGEND**

- TEMPORARY PCC PAVEMENT
- REMOVAL
- MILLING
- TEMPORARY HOT-MIX ASPHALT RAMP