


DATE  
BY  
FINAL SURVEY SURVEYED PLOTTED  
NOTE BOOK TEMPLATE AREAS CHECKED

DATE  
BY  
ORIGINAL SURVEY SURVEYED PLOTTED  
NOTE BOOK TEMPLATE AREAS CHECKED

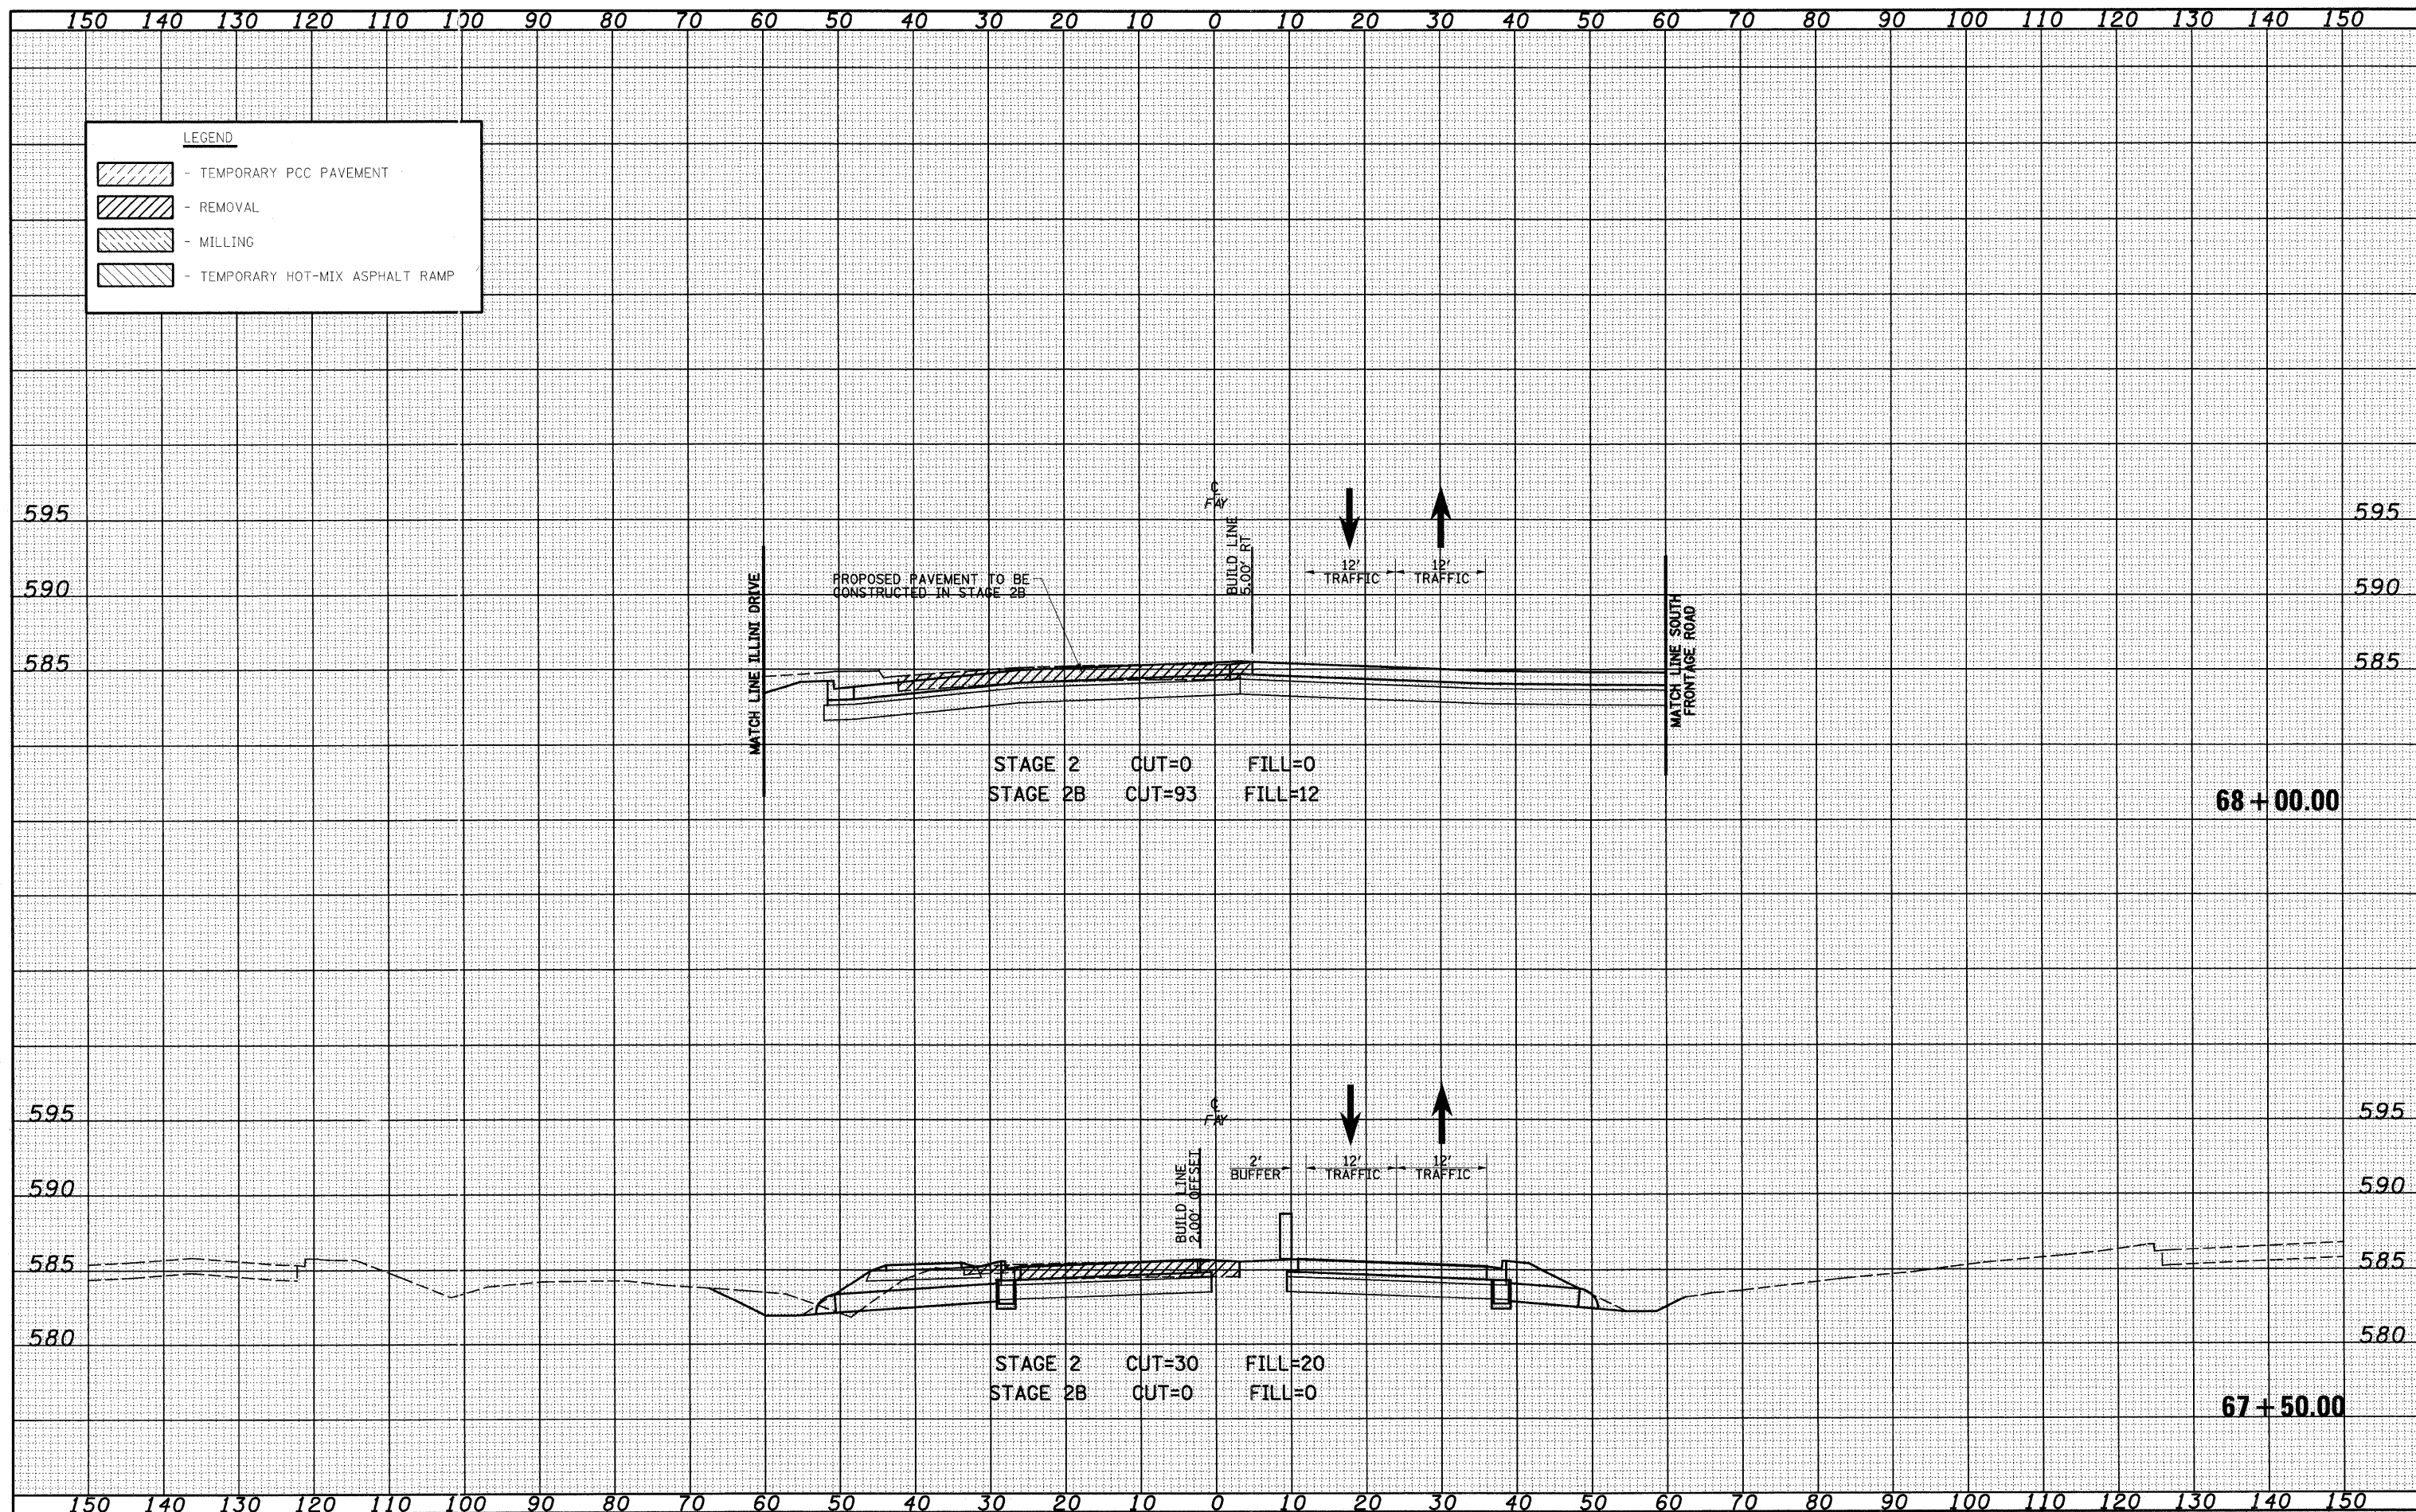

**LEGEND**

- TEMPORARY PCC PAVEMENT
- REMOVAL
- MILLING
- TEMPORARY HOT-MIX ASPHALT RAMP