

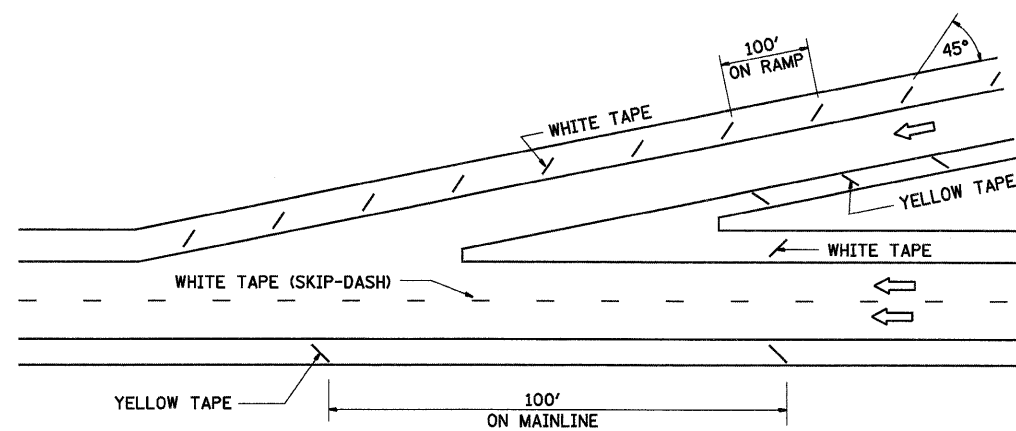


TYPICAL SHORT TERM PAVEMENT MARKING FOR INTERSTATE ROUTES

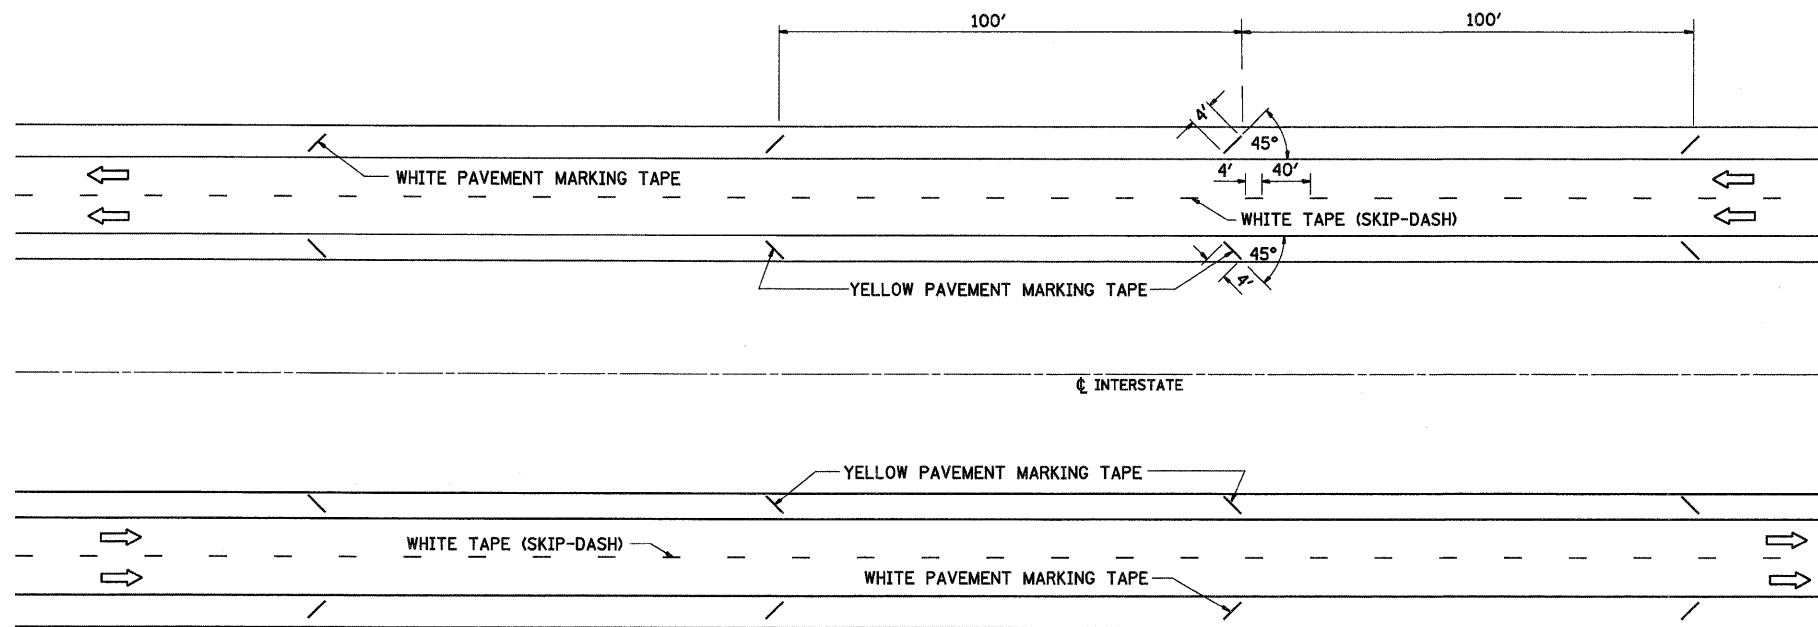

TYPICAL ENTRANCE TERMINAL

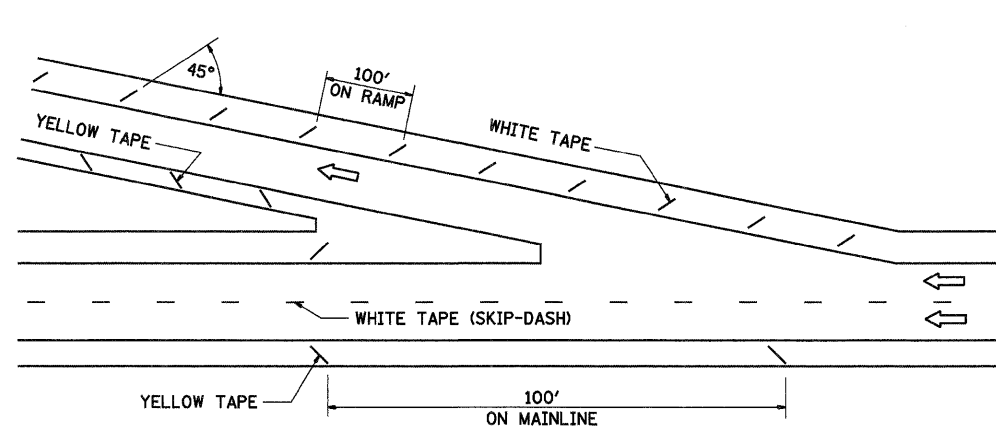

TYPICAL EXIT TERMINAL