





F.A. RT.	SECTION	COUNTY	TOTAL SHEETS	SHEET NO.
1680	05-00038-00-PV	KANE/KENDALL	130	47
STA.		TO STA.		
FED. ROAD DIST. NO. -		ILLINOIS	FED. AID PROJECT	

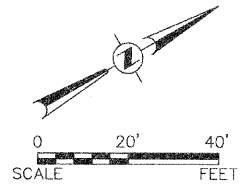

- ① - STORM SEWER NUMBER
- 1 - STORM STRUCTURE NUMBER

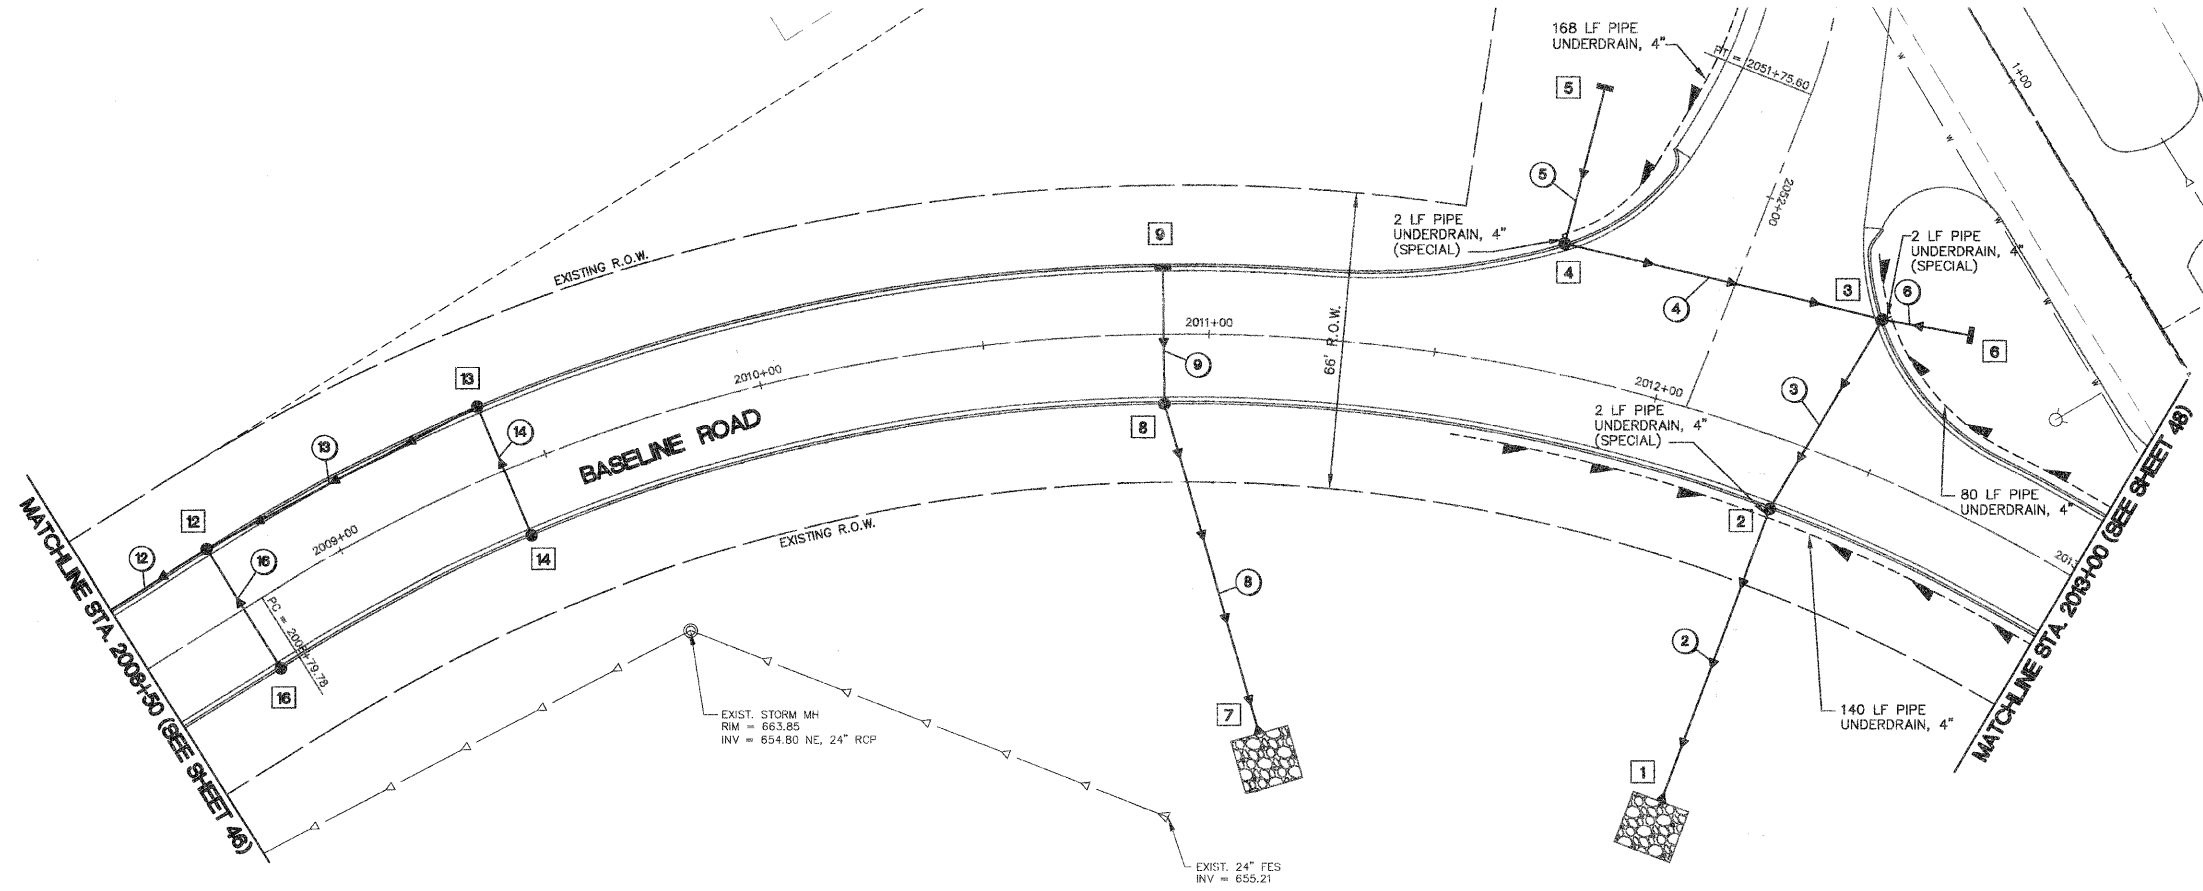

STORM SEWER STRUCTURE SCHEDULE

STR.	STATION	OFFSET	LT./RT.	INLET TY A TY 8 F&G	INLET TY A TY 11 F&G	INLET TY B TY 11 F&G	CB TY A TY 11 F&G	CB TY C 2 DIA TY 11 F&G	CB SPECIAL TY 11 F&G	MH TY A 4' DIA TY 1 FR&CL	MH TY A 4' DIA TY 8 GR	PRC FES 12"	PRC FES 15"	PRC FES 18"	STONE RIPRAP CLASS A3	STRUCTURE INVERTS				T/C ELEV (RM ELEV IF NO T/C)						
																LENGTH FOOT	WIDTH FOOT	AREA SQ. YD.	N		S	E	W			
1	201232.4	84.6	RT	EACH	EACH	EACH	EACH	EACH	EACH	EACH	EACH	EACH	EACH	EACH	EACH	12	13	17.3	660.75	658.00			NW 655.25	N/A		
2	201232.3	15.5	RT																						S 663.90	667.40
3	201240.1	33.3	LT																						E 661.35	666.95
4	201173.3	29.2	LT																						W 662.15	666.65
5	201174.8	64.1	LT	1																					E 661.35	666.95
6	201257.3	37.0	LT	1																					SW 663.25	665.75
7	201116.0	88.1	RT																							665.50
8	201090.0	15.5	RT																							N/A
9	201090.0	15.5	LT																							665.25
12	200875.0	15.5	LT																							666.55
13	200940.0	15.5	LT																							666.55
14	200940.0	15.5	RT																							665.65
16	200875.0	15.5	RT																							665.65

DRAINAGE SCHEDULE

PIPE #	D.S. STR.	U.S. STR.	PIPE DIA. (IN)	LENGTH (FT)	SLOPE %	TRENCH BACKFILL CY	SS CL A TY 2 12" FOOT	SSRG CL A TY 2 12" FOOT	SS CL A TY 2 15" FOOT	SS CL A TY 2 18" FOOT
2	1	2	12	61	3.99	61				
3	2	3	12	45	1.22	31.0	45			
4	3	4	12	68	1.11	21.6	68			
5	4	5	12	32	0.71	32				
6	3	6	12	16	1.05	16				
8	7	8	12	68	4.93	68				
9	8	9	12	28	7.29	24.2	28			
12	11	12	12	91	0.95	81.7	91			
13	12	13	12	64	1.03	16.3	64			
14	13	14	12	28	0.97	5.6	28			
16	12	16	12	28	1.94	7.4	28			

REVISIONS		ILLINOIS DEPARTMENT OF TRANSPORTATION
NAME	DATE	
<p>BASELINE ROAD STORM SEWER PLAN</p>		
SCALE:		DRAWN BY: KKP
DATE: 03-26-09		CHECKED BY: TWV

PLAN	DATE
BY	
REVISIONS	
NO.	
DATE	
BY	
REVISIONS	
NO.	
DATE	
PROFILE	DATE
BY	
REVISIONS	
NO.	
DATE	
