


FINAL SURVEY	SURVEYED	BY	DATE
NOTE BOOK NO.	PLOTTED		
	TEMPLATE AREAS CHECKED		

ORIGINAL SURVEY	SURVEYED	BY	DATE
NOTE BOOK NO.	PLOTTED		
	TEMPLATE AREAS CHECKED		

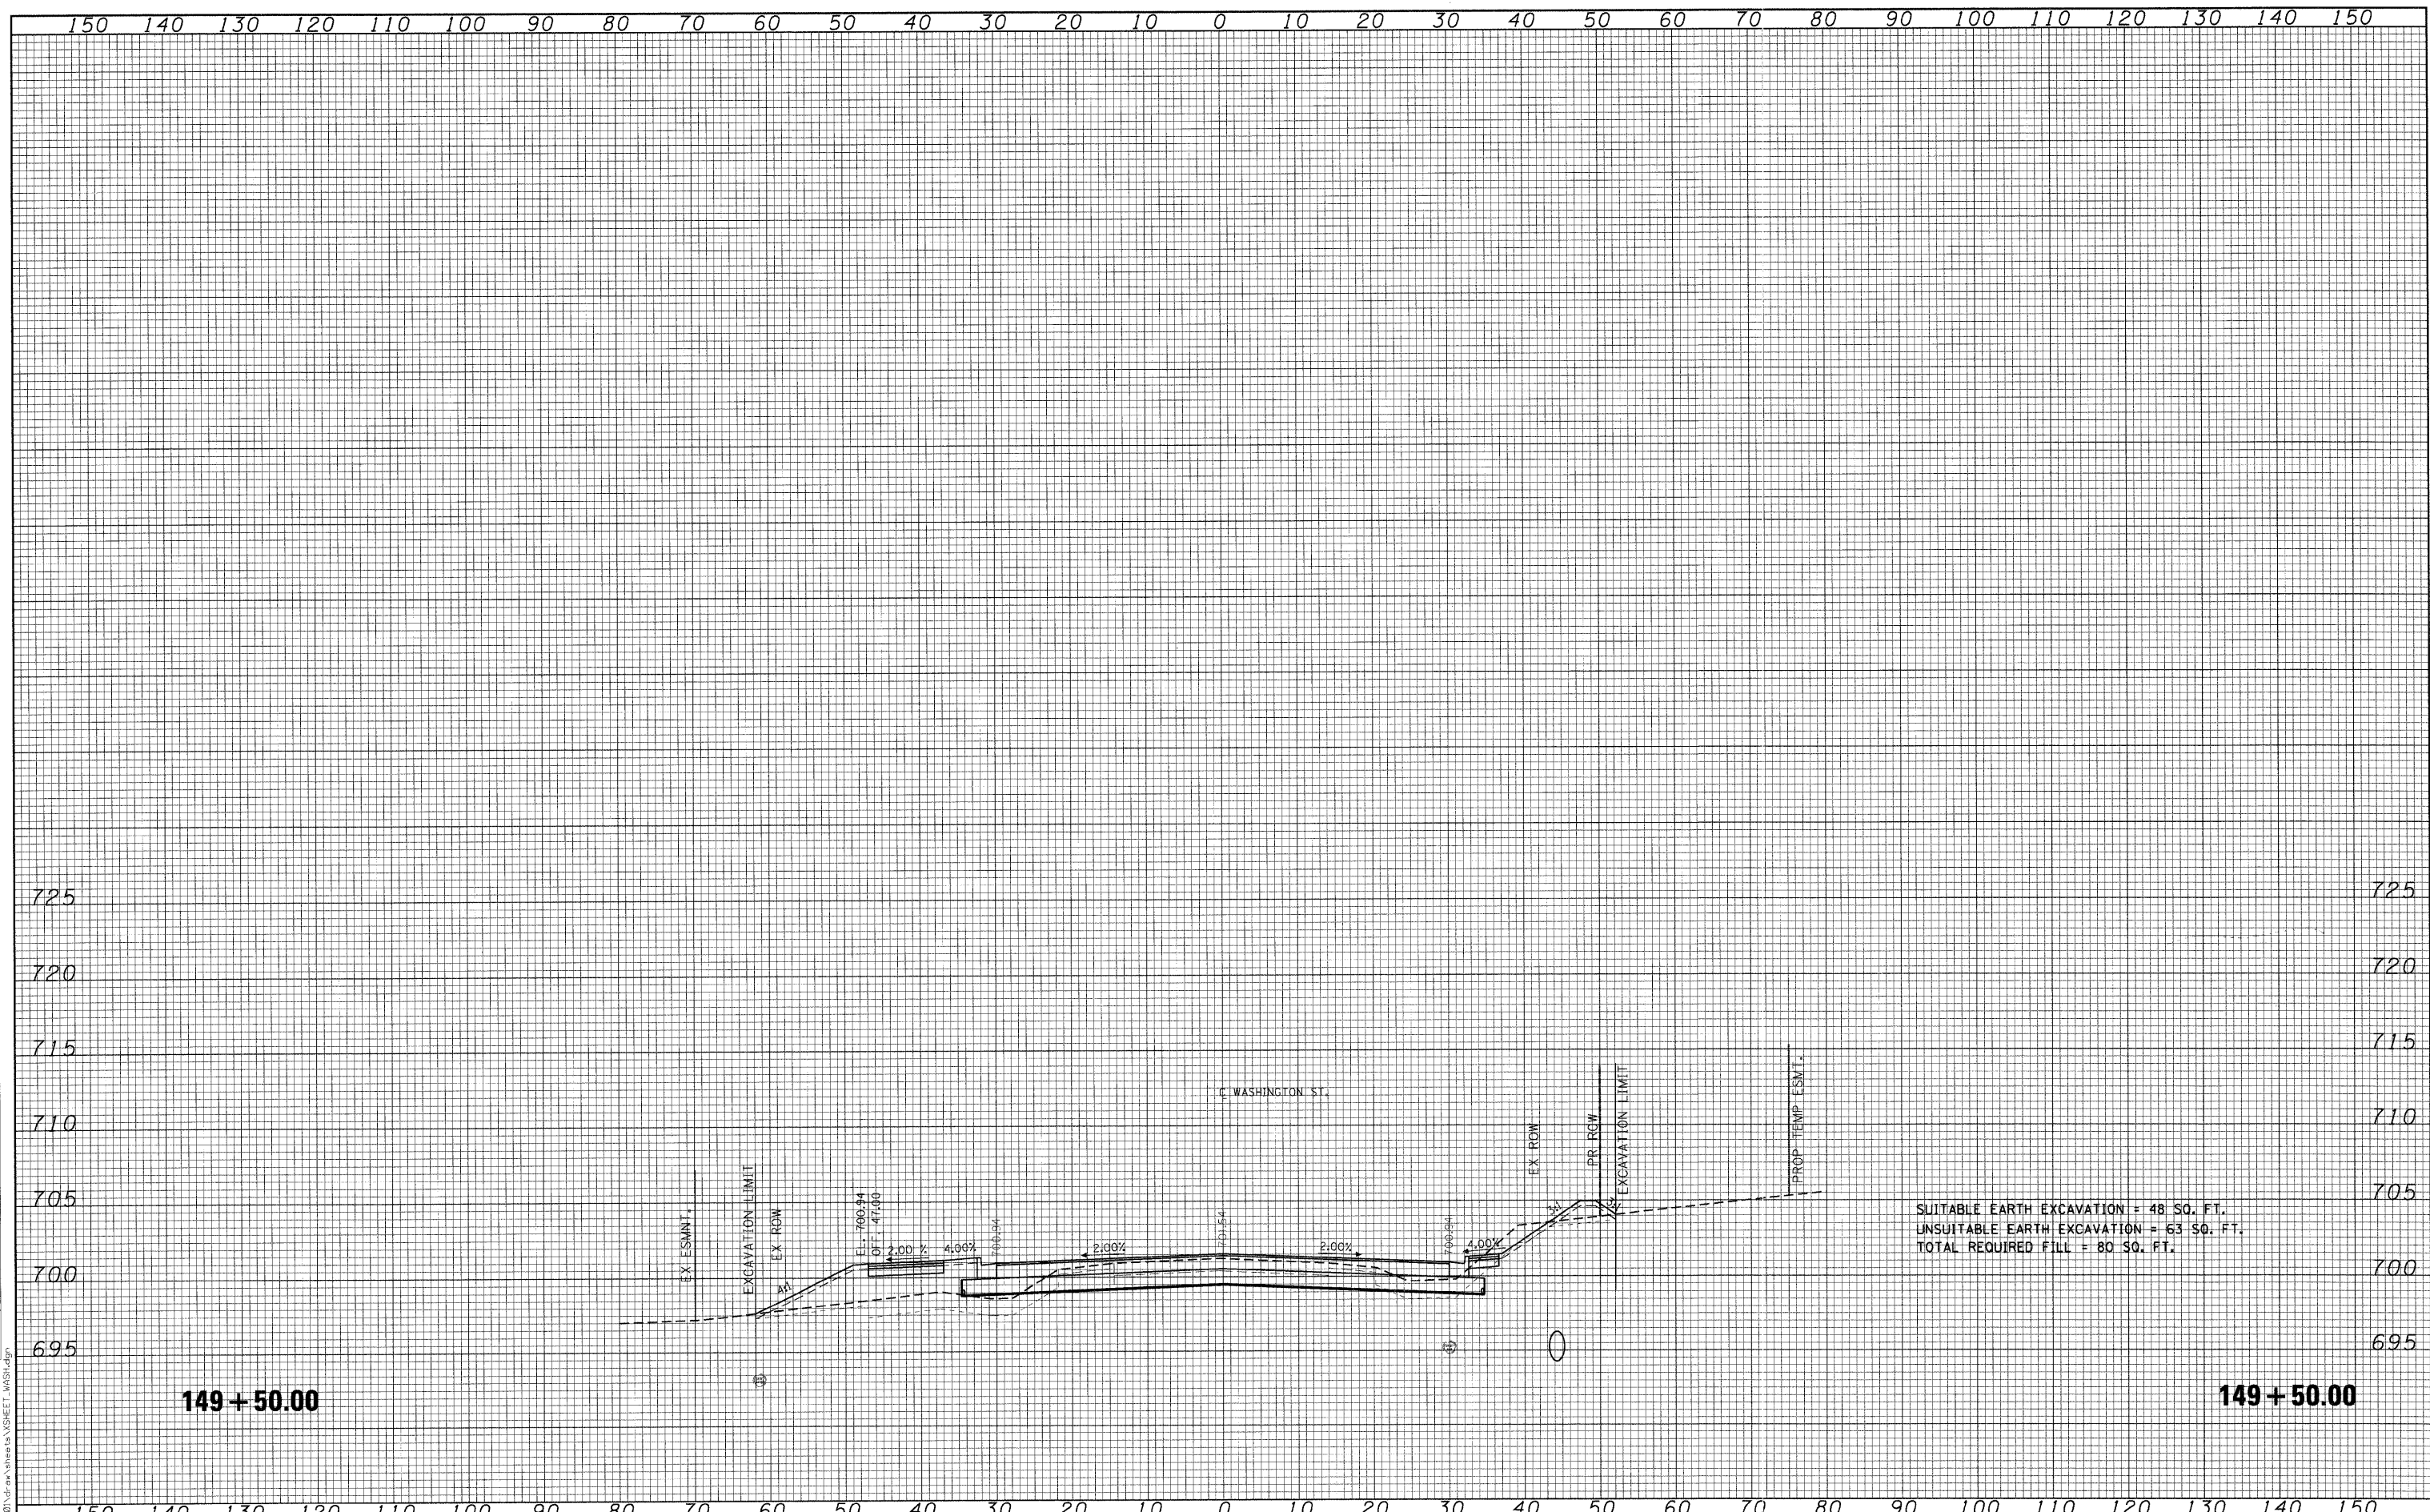

SUITABLE EARTH EXCAVATION = 48 SQ. FT.  
 UNSUITABLE EARTH EXCAVATION = 63 SQ. FT.  
 TOTAL REQUIRED FILL = 80 SQ. FT.

149 + 50.00

149 + 50.00