


DATE _____ BY _____
 SURVEYED _____
 PLOTTED _____
 TEMPLATE _____
 NOTE BOOK _____
 AREAS CHECKED _____
 NO. _____

DATE _____ BY _____
 SURVEYED _____
 PLOTTED _____
 TEMPLATE _____
 NOTE BOOK _____
 AREAS CHECKED _____
 NO. _____

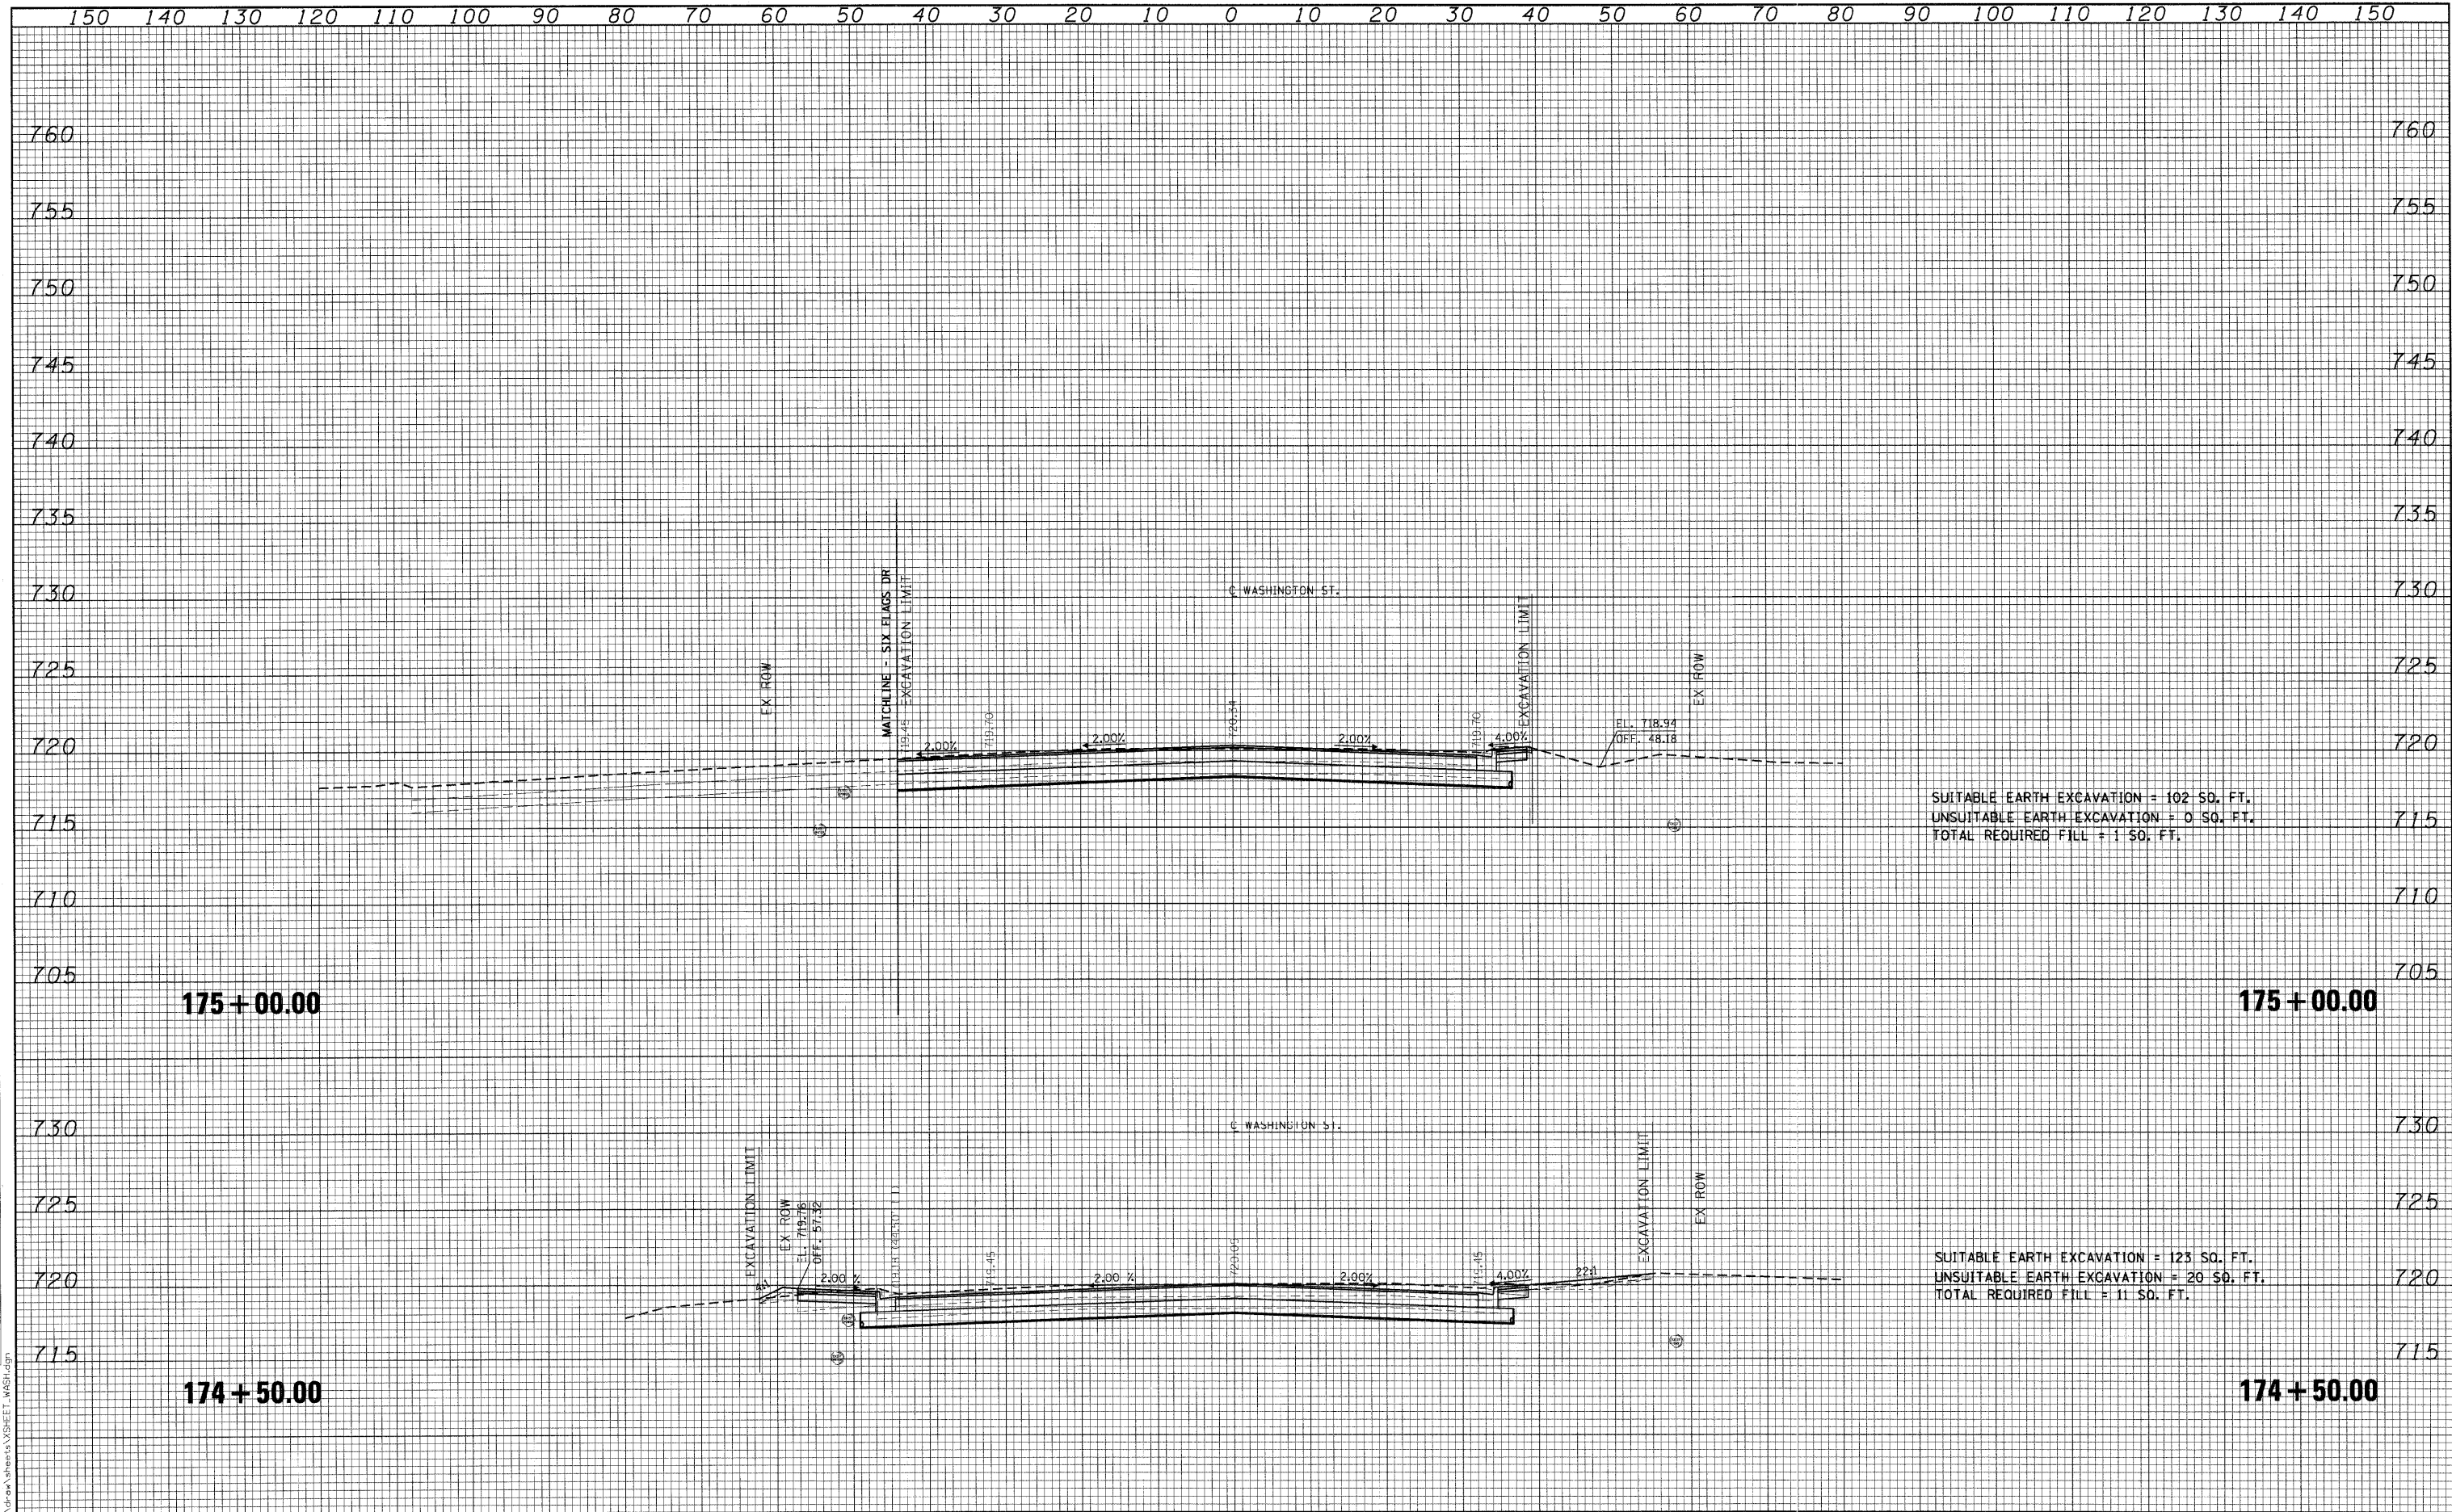

SUITABLE EARTH EXCAVATION = 102 SQ. FT.
 UNSUITABLE EARTH EXCAVATION = 0 SQ. FT.
 TOTAL REQUIRED FILL = 1 SQ. FT.

SUITABLE EARTH EXCAVATION = 123 SQ. FT.
 UNSUITABLE EARTH EXCAVATION = 20 SQ. FT.
 TOTAL REQUIRED FILL = 11 SQ. FT.

175 + 00.00

175 + 00.00

174 + 50.00

174 + 50.00