
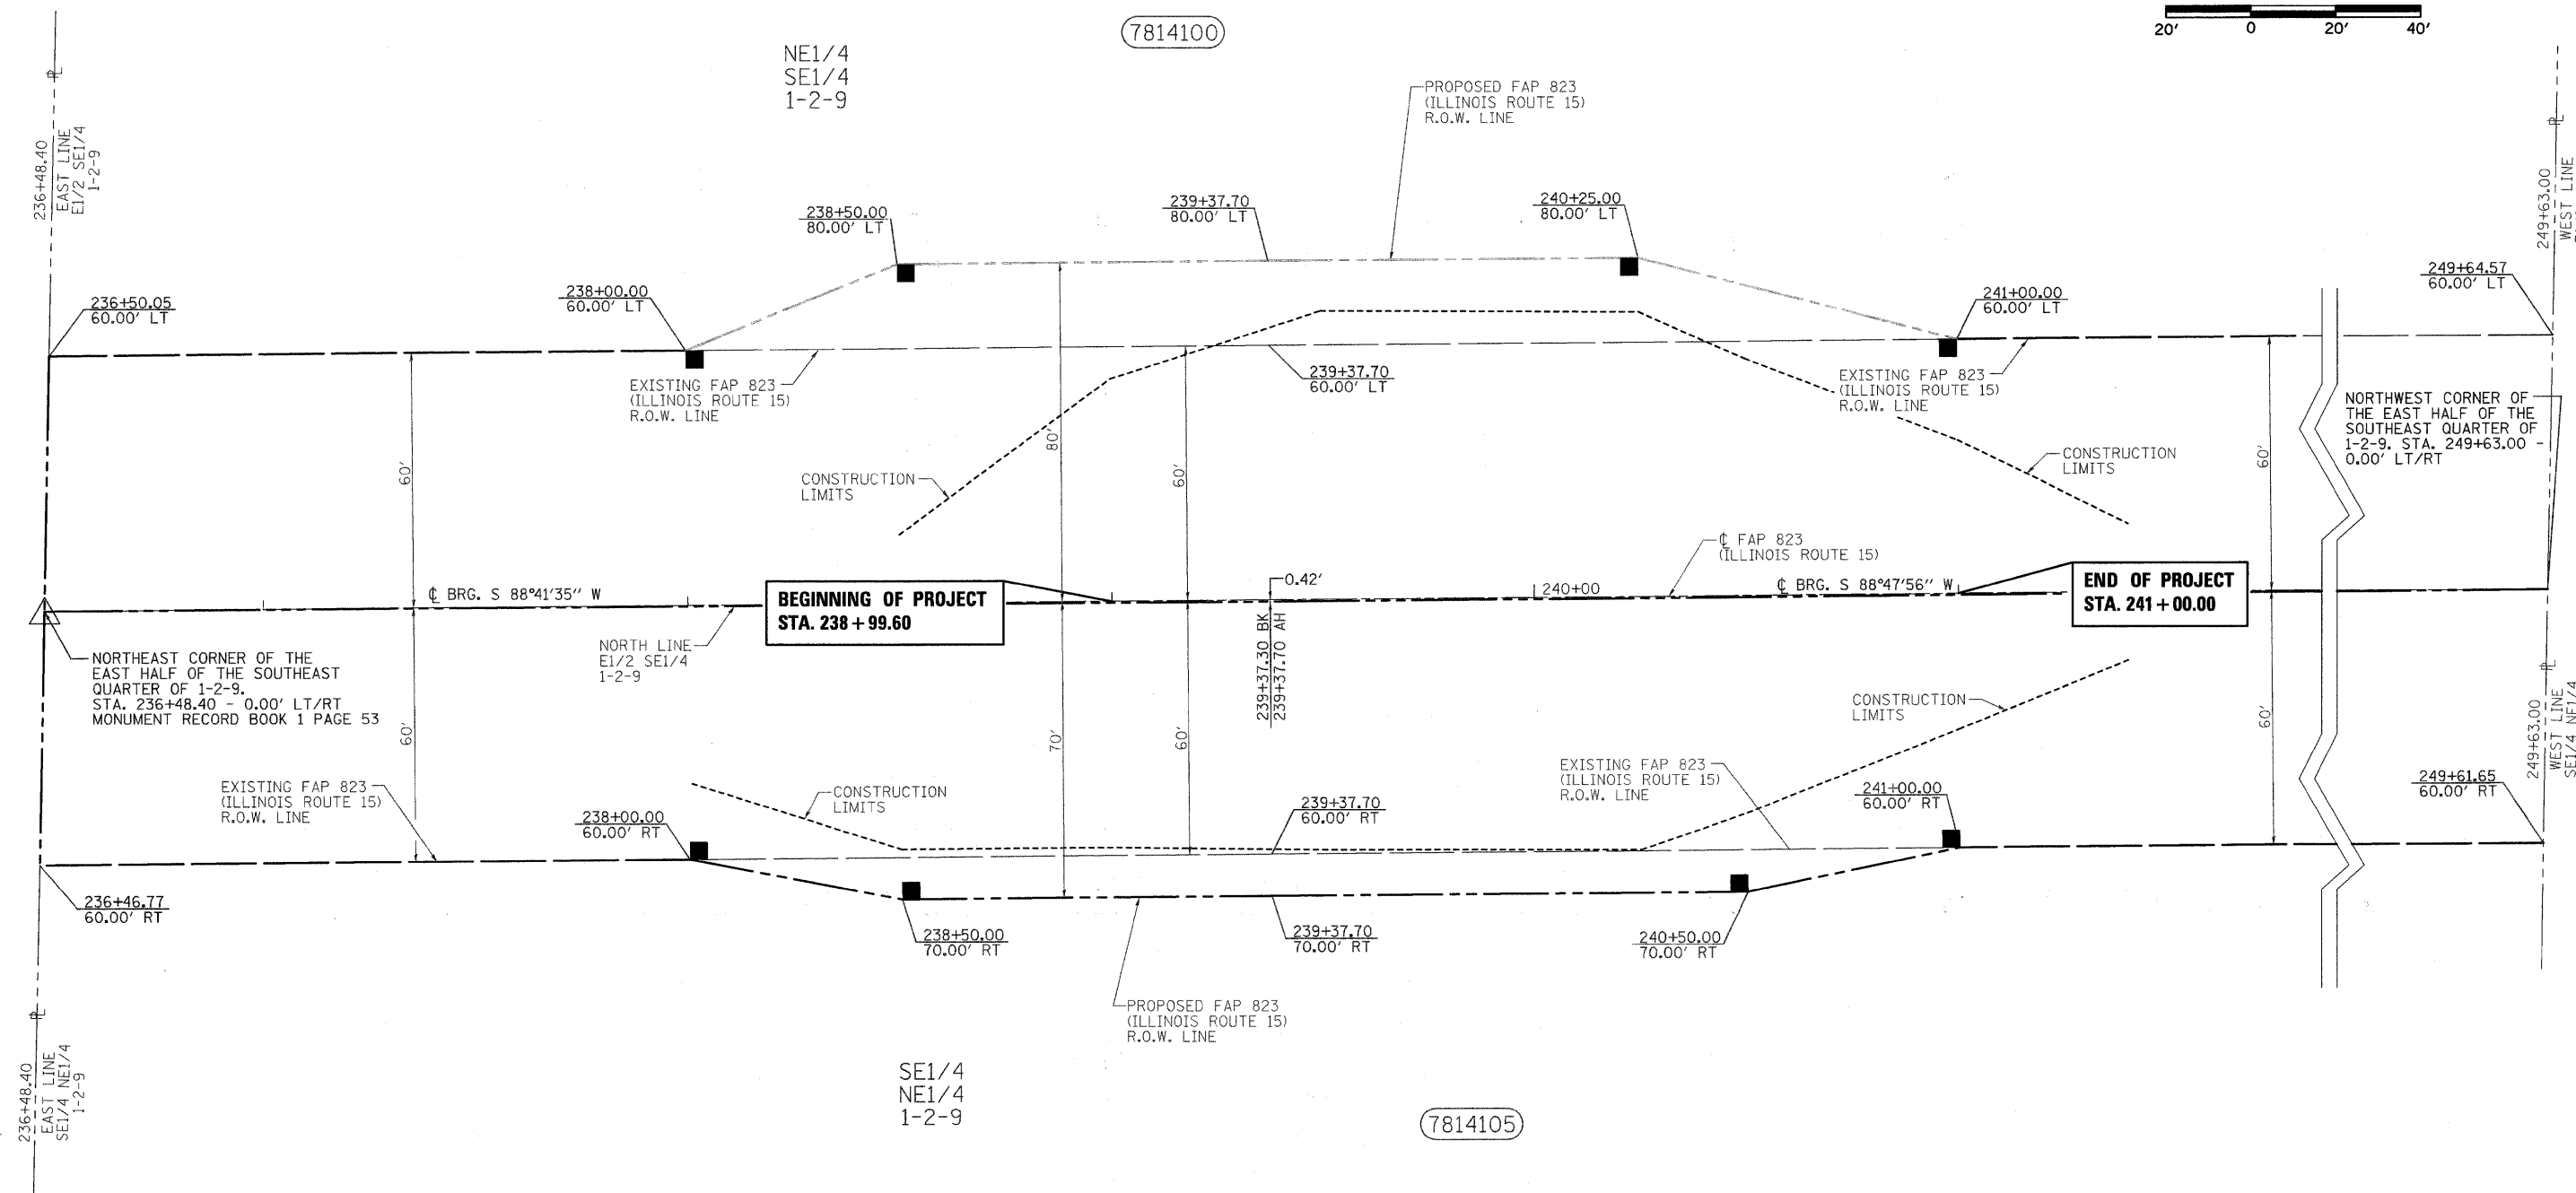


T.2S.-R.9E., 3RD P.M., LEECH TWP.

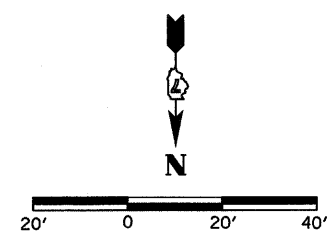

PARCEL	OWNER	AREA TAKEN		TEMPORARY EASEMENT	REM. AREA	INST	RECORDED				EXCESS	
		ADD	EXIST.				MICRO FILM NO	DATE	BOOK	PAGE	AREA	SOLD
7814100	ALICE F. & ROSS A. HERING	0.109 AC.	1.816 AC.	-	77.816 AC.							
7814105	MARY K. & LARRY R. MICHELS	0.057 AC.	1.804 AC.	-	38.577 AC.							

NOTE: BEARINGS ARE REFERENCED TO THE ILLINOIS STATE PLANE COORDINATE SYSTEM EAST ZONE DATUM OF 1983.

△ - FOUND P.K. NAIL