


ROUTE NO.	SECTION	COUNTY	TOTAL SHEETS	SHEET NO.
		MACON	7	7
STA.	TO STA.			
FED. RD. DIST. NO. 7	ILLINOIS	PROJECT		

DATE	
BY	
NO.	
FINAL NOTEBOOK	
SURVEYED	
PLOTTED	
CHECKED	
BY	
DATE	

DATE	
BY	
NO.	
ORIGINAL NOTEBOOK	
SURVEYED	
PLOTTED	
CHECKED	
BY	
DATE	

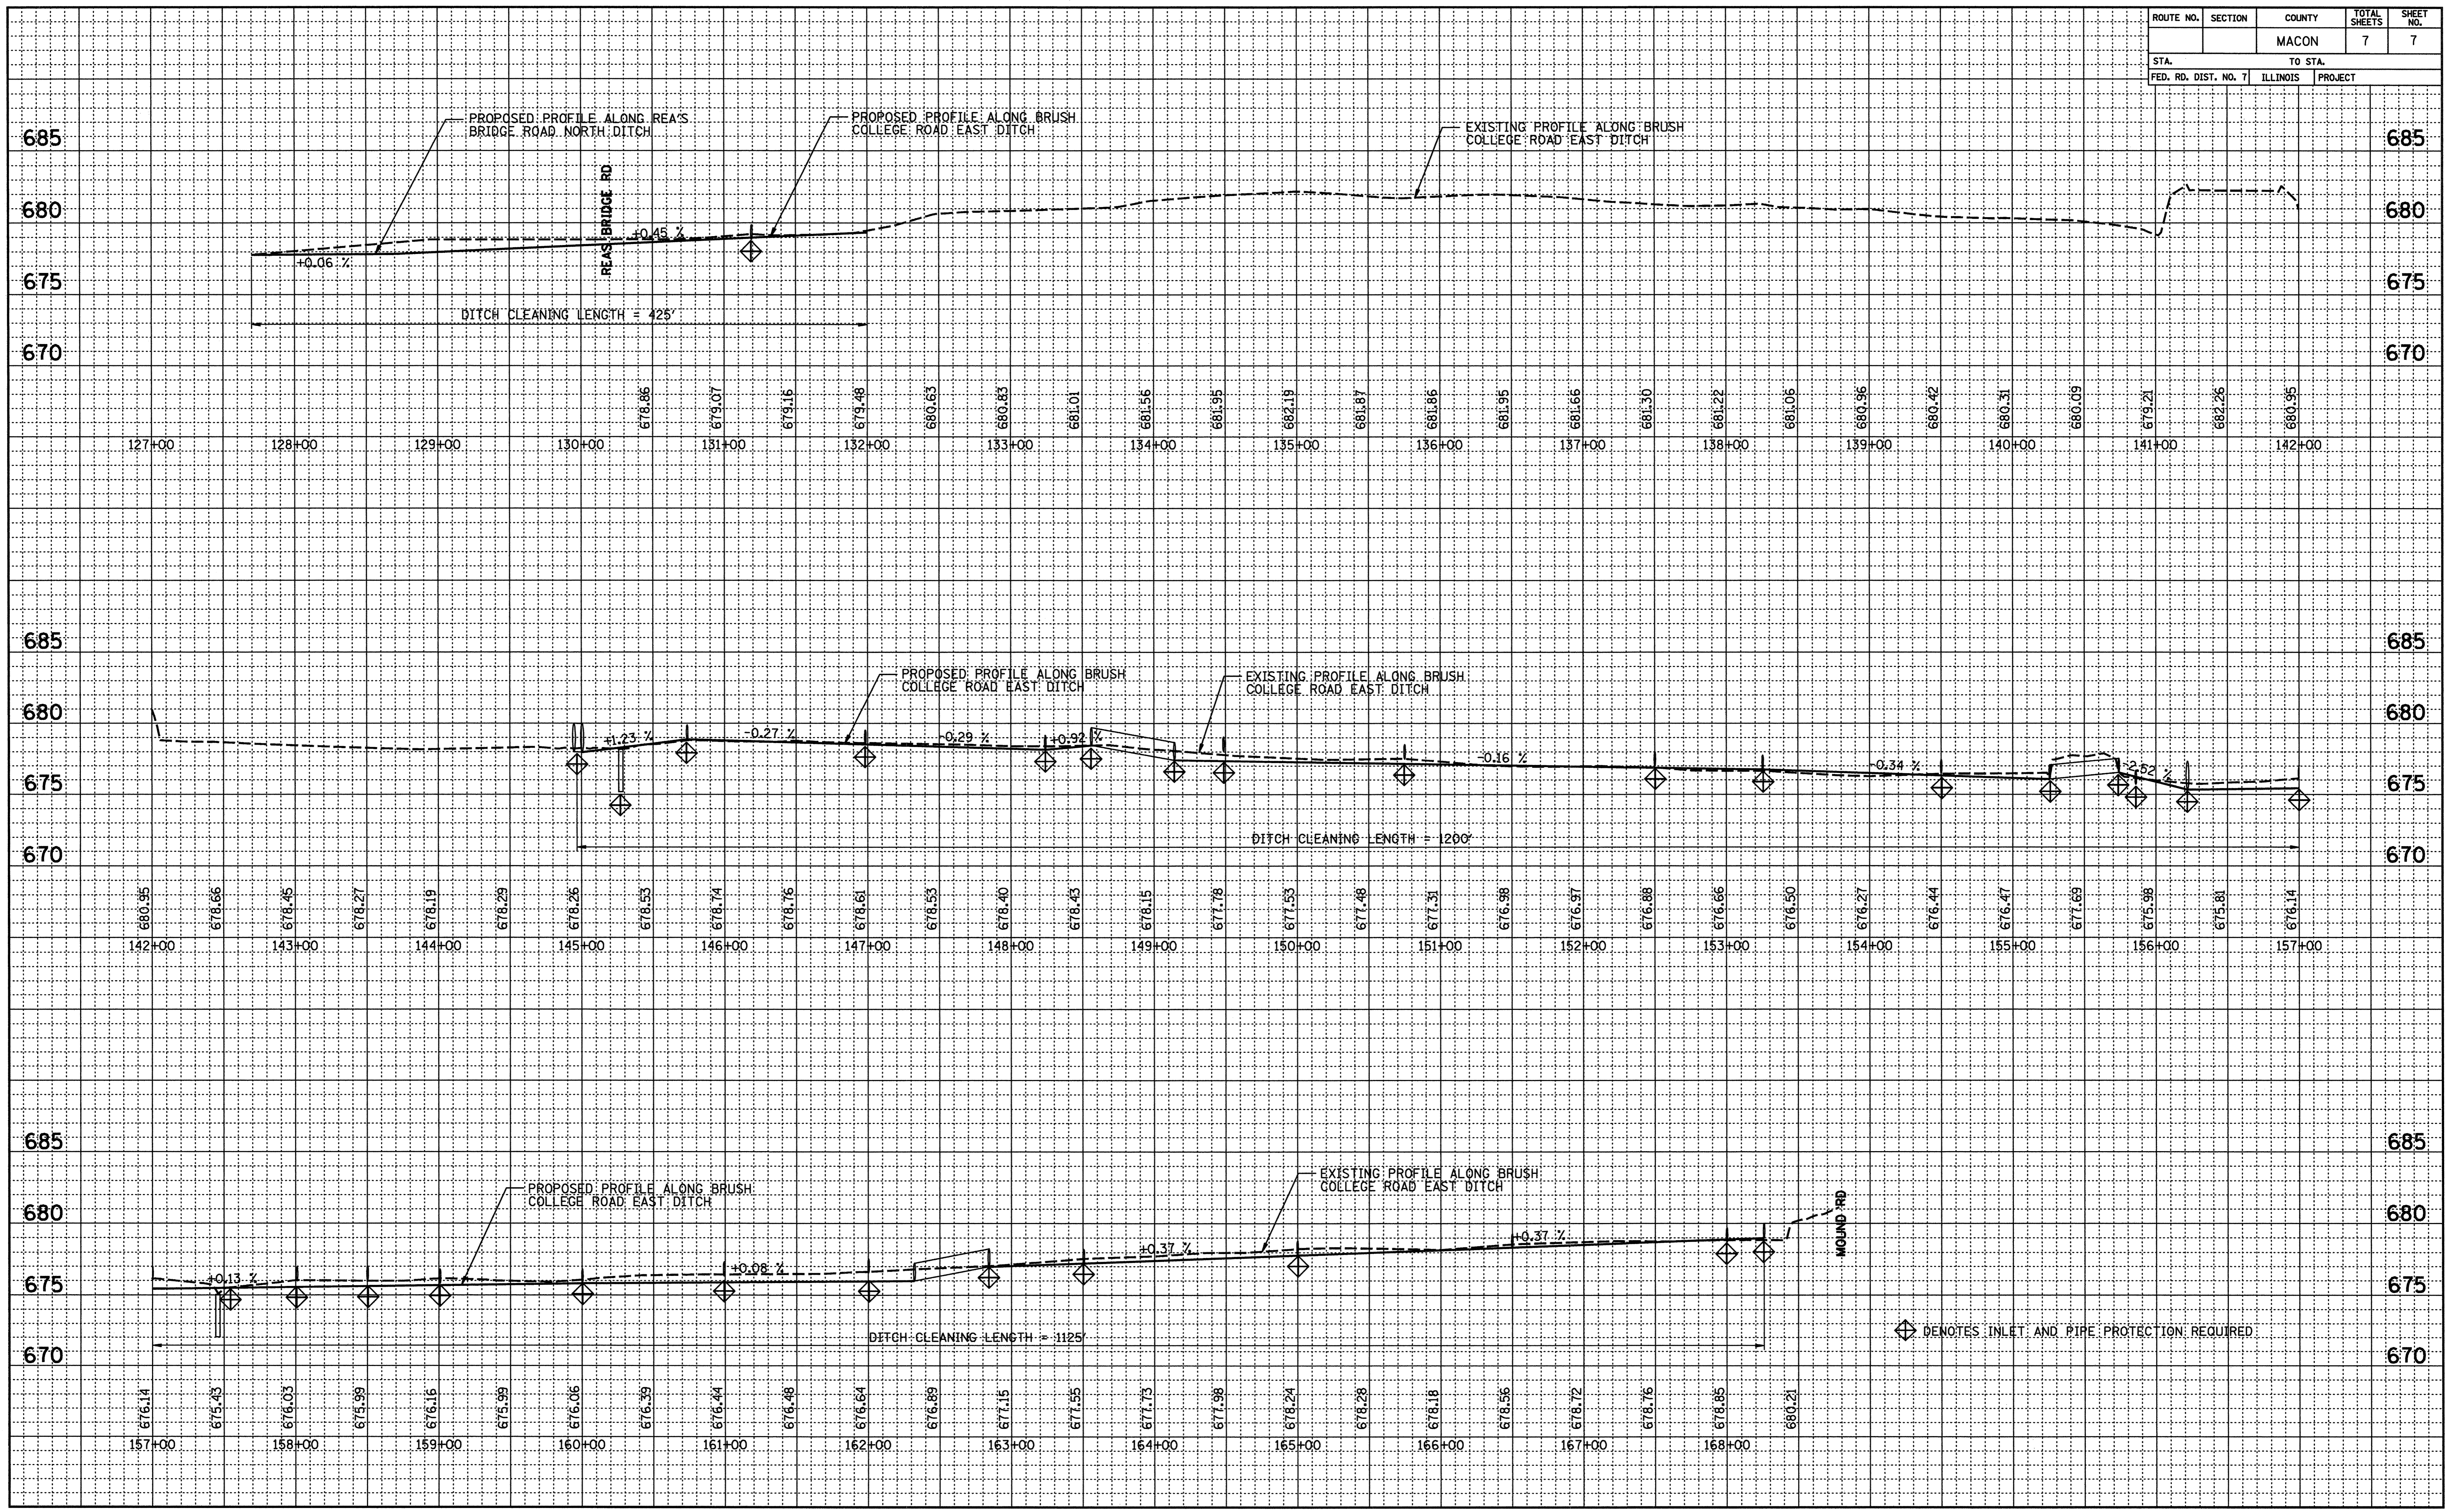

EAST DITCH PROFILE ALONG BRUSH COLLEGE ROAD