


**SOUTH ABUTMENT**  
(Looking South)

**NOTE:**  
Structural Repair of Concrete  
(Depth Equal to or Less than 5 In.)  
At So. Abut. = 146.0 S.F.

**BILL OF MATERIAL**

ITEM	UNIT	QUANTITY
Structural Repair of Concrete (Depth Equal To or Less Than 5 In.)	Sq. Ft.	272

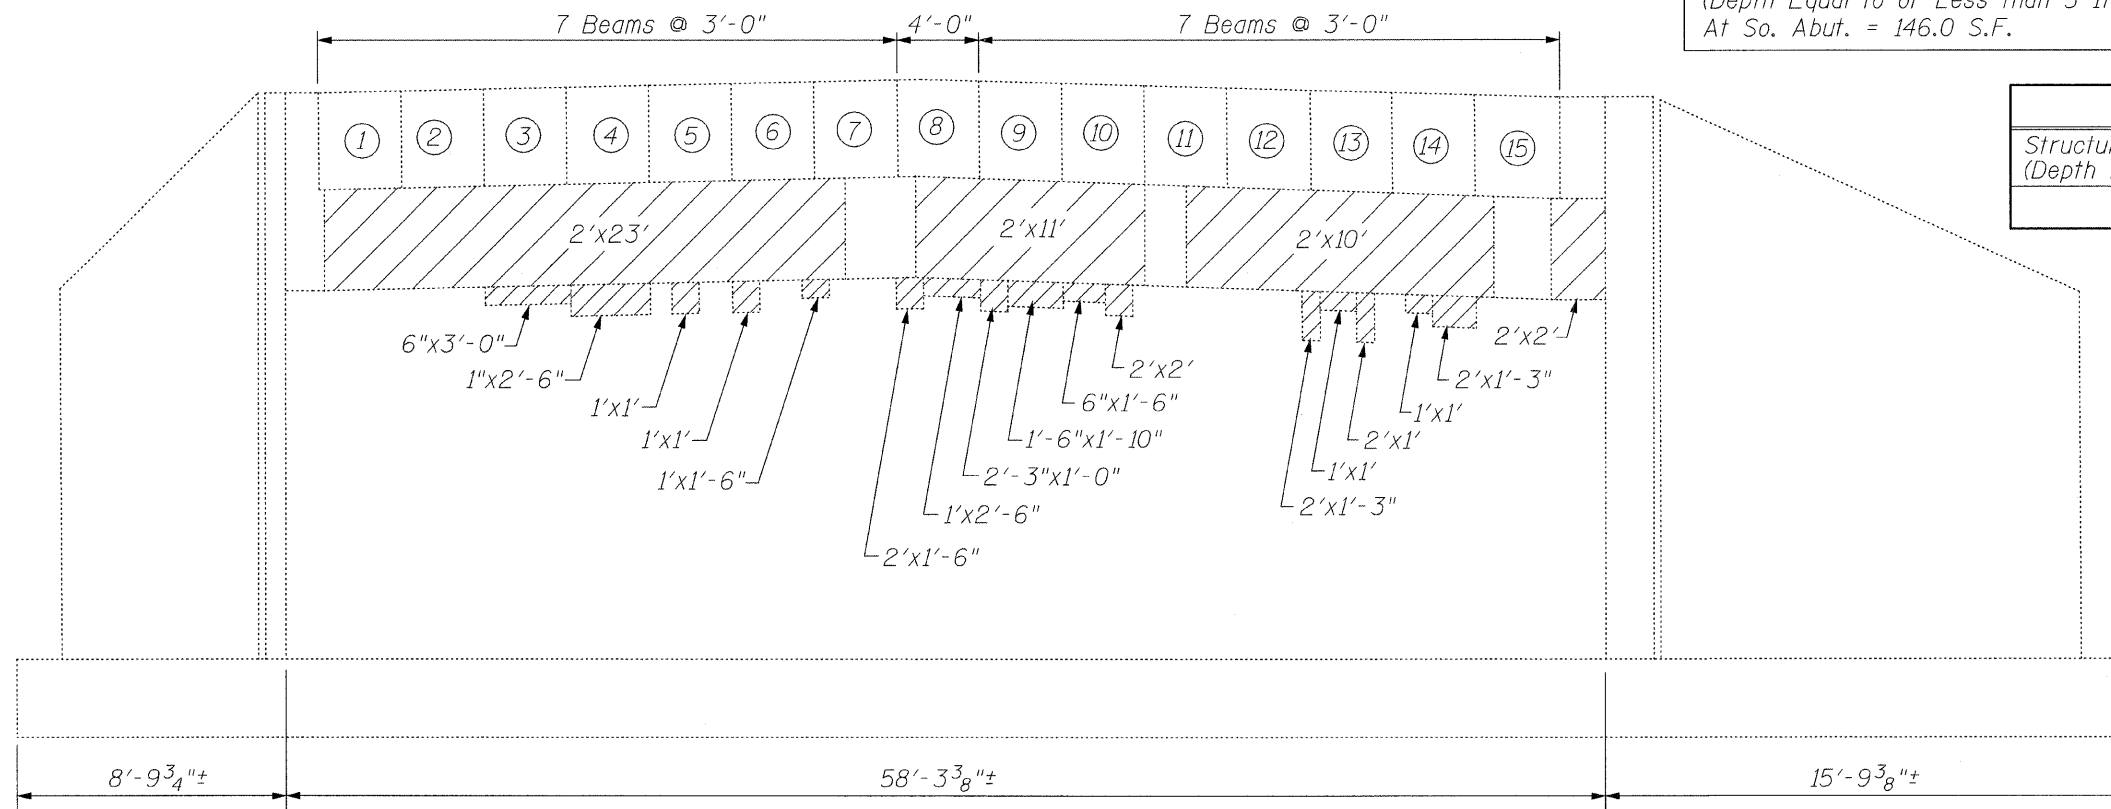

**NORTH ABUTMENT**  
(Looking North)

**NOTE:**  
Structural Repair of Concrete  
(Depth Equal to or Less than 5 In.)  
At No. Abut. = 126.0 S.F.

**LEGEND:**

 Structural Repair of Concrete  
(Depth Equal to or Less than 5 In.)