
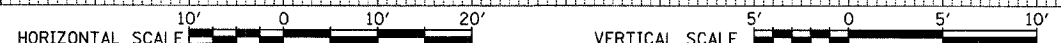


CONTRACT NO. 63024		F.A. RTE.	SECTION	COUNTY	TOTAL SHEETS	SHEET NO.
		2552	00-00114-00-PV	DuPage	563	497
		STA.	TO STA.			
		FED. ROAD DIST. NO.	ILLINOIS	FED. AID PROJECT		

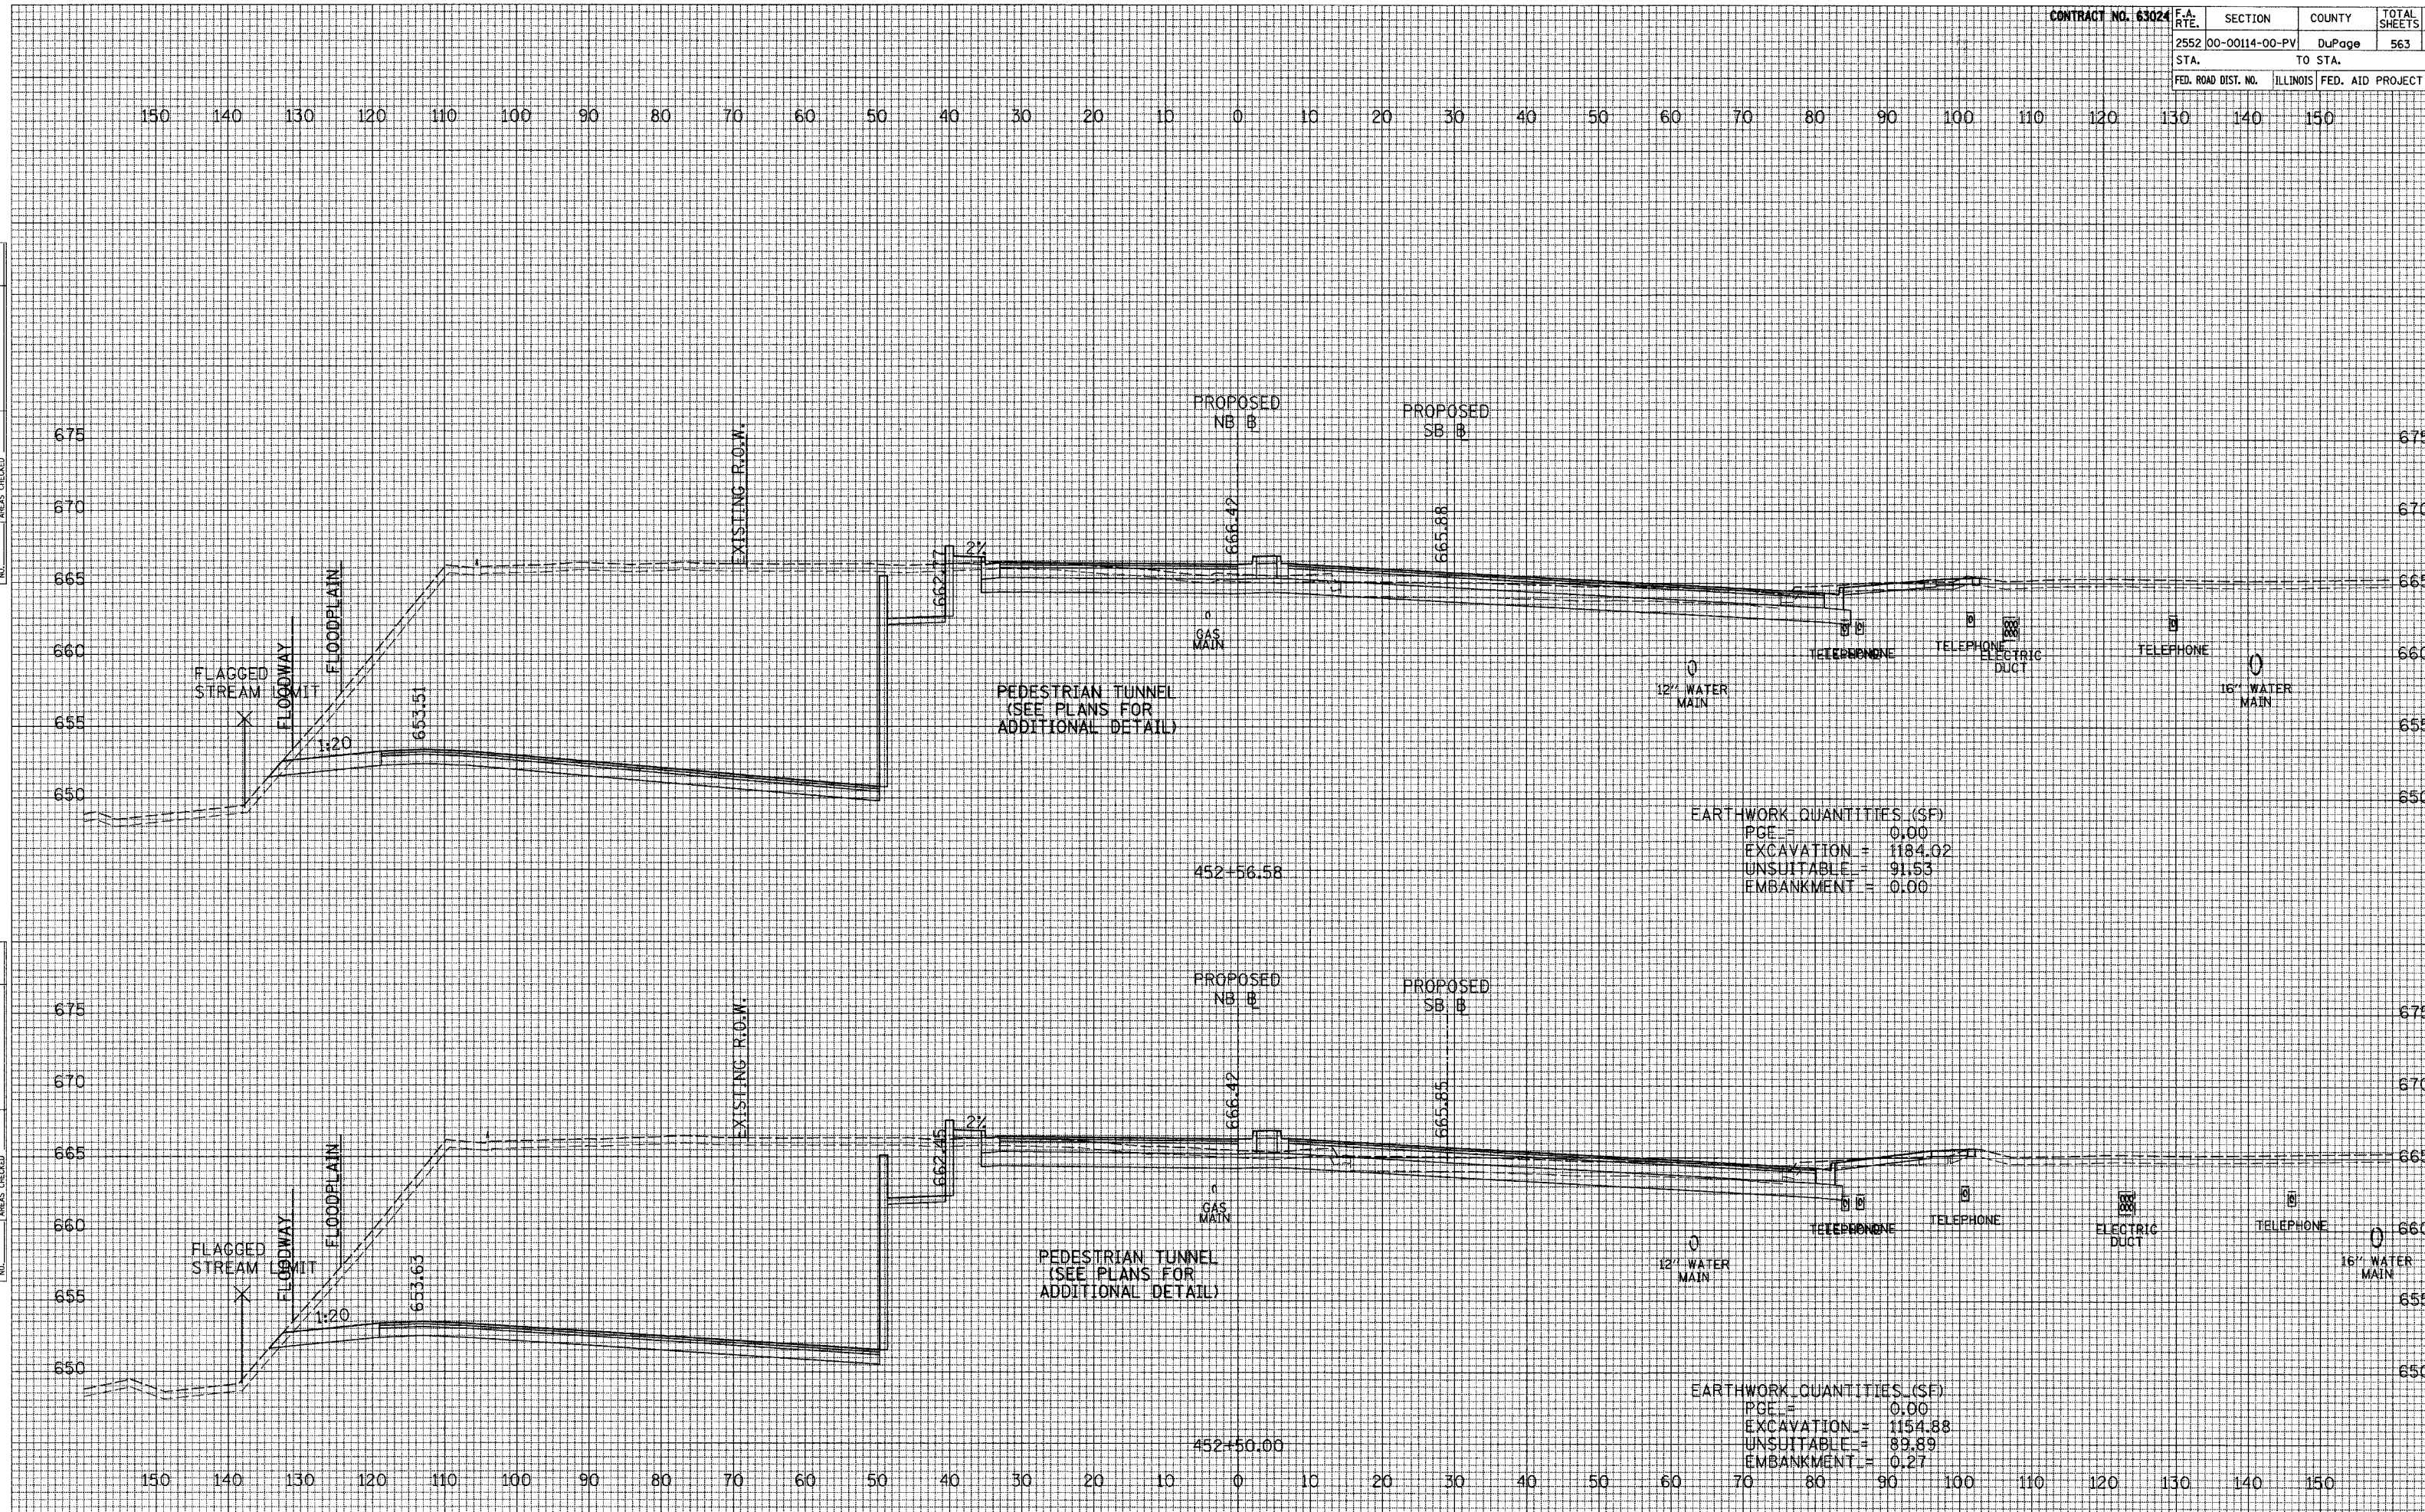

WASHINGTON ST. CROSS SECTIONS

SURVEY PLOTTED TEMPLATE AREAS CHECKED  
 NOTE BOOK NO.

SURVEY PLOTTED TEMPLATE AREAS CHECKED  
 NOTE BOOK NO.