


150 140 130 120 110 100 90 80 70 60 50 40 30 20 10 0 10 20 30 40 50 60 70 80 90 100 110 120 130 140 150

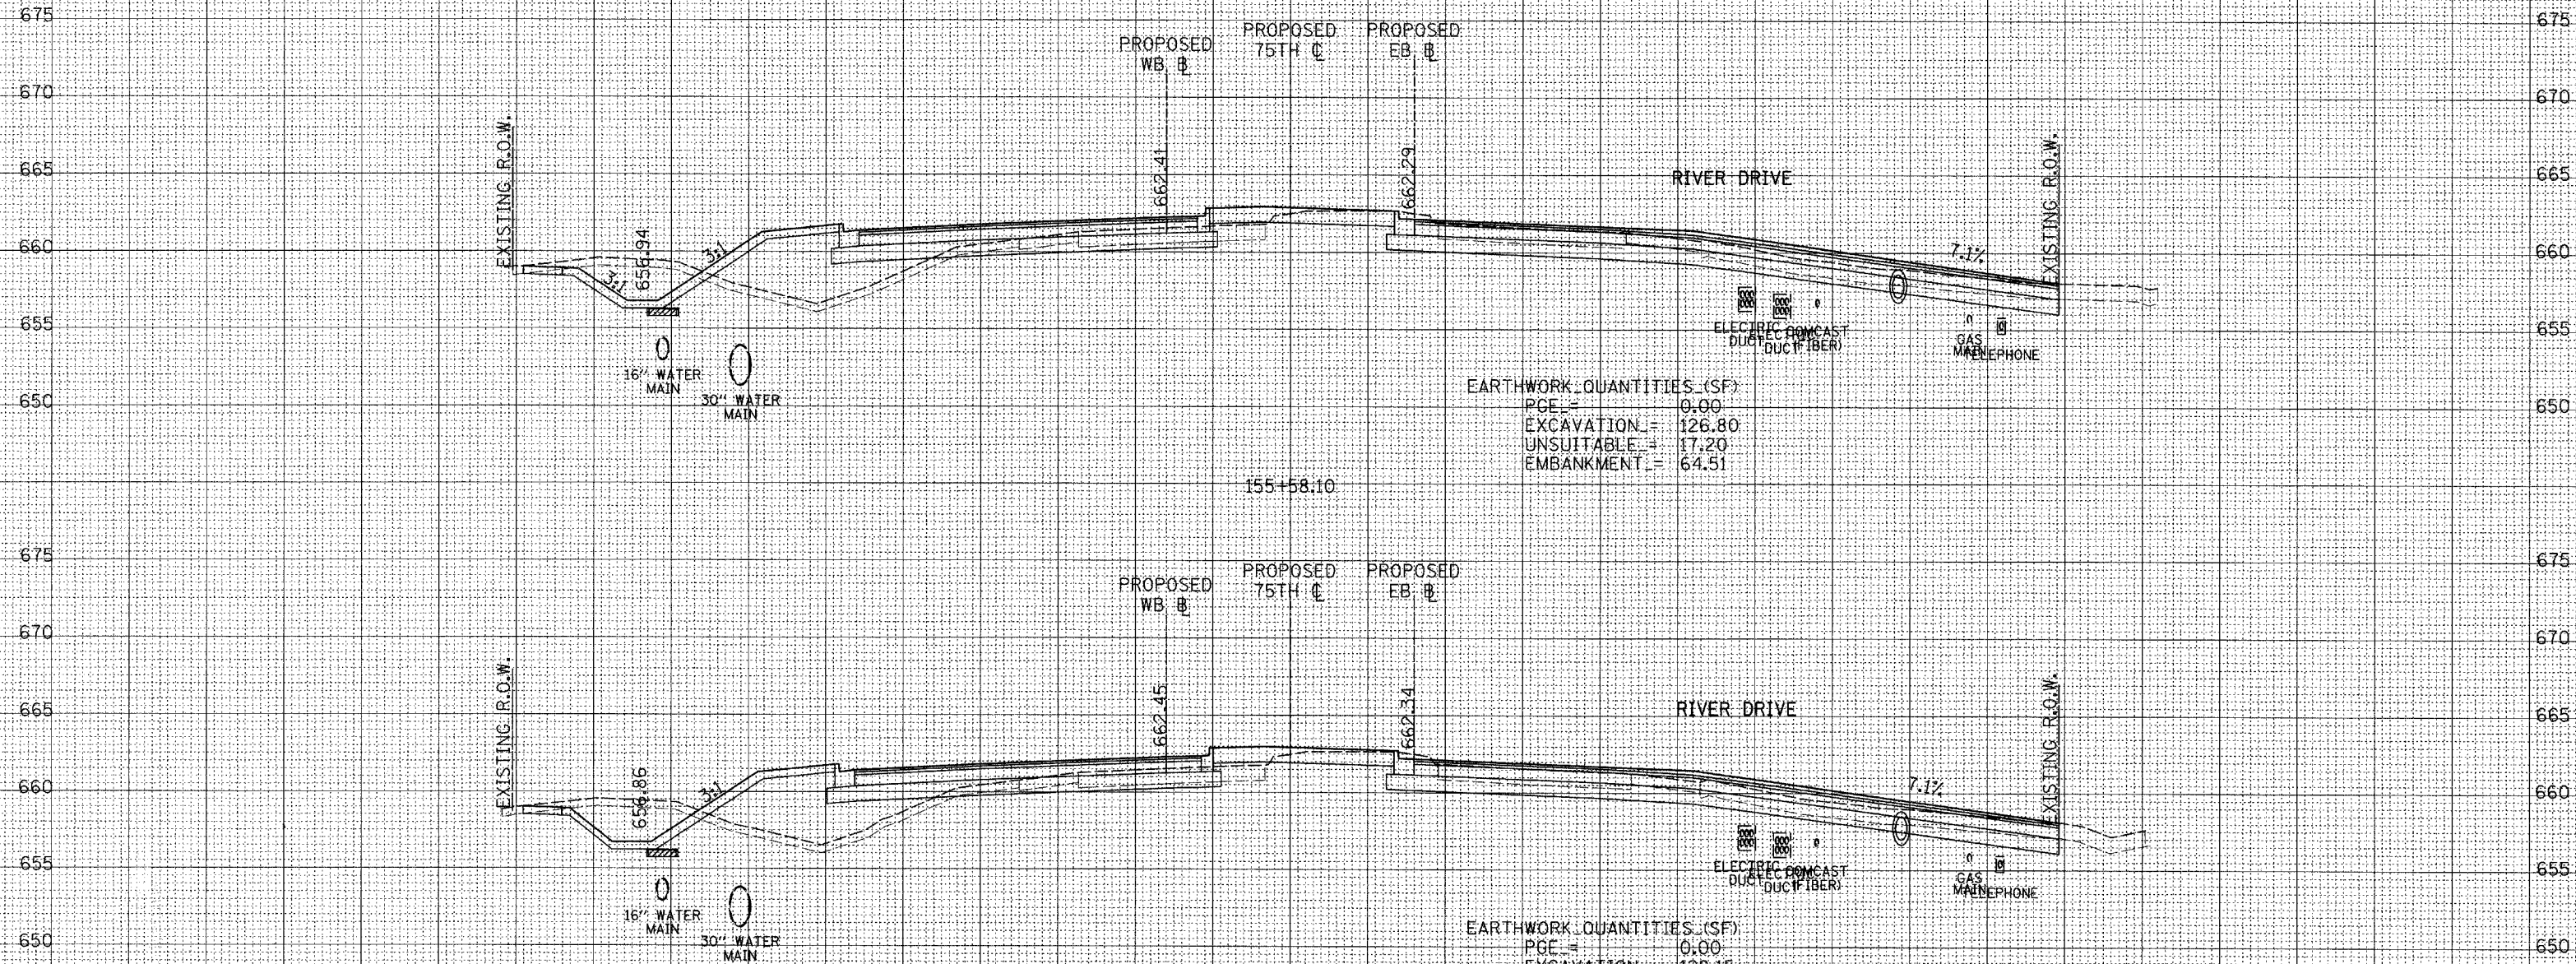

HORIZONTAL SCALE 1" = 20'

VERTICAL SCALE 1" = 5'

SURVEY PLOTTED  
NOTE BOOK TEMPLATE  
AREAS CHECKED

SURVEY PLOTTED  
NOTE BOOK TEMPLATE  
AREAS CHECKED