


|                     |          |                  |              |           |
|---------------------|----------|------------------|--------------|-----------|
| F.A. RTE.           | SECTION  | COUNTY           | TOTAL SHEETS | SHEET NO. |
| 100-00-01000-PV     | 150      | Page             | 563          | 550       |
| STA.                | TO STA.  |                  |              |           |
| FED. ROAD DIST. NO. | ILLINOIS | FED. AID PROJECT |              |           |

SURVEYED  
 SURVEY  
 NOTE BOOK  
 NO.

SURVEYED  
 SURVEY  
 NOTE BOOK  
 NO.

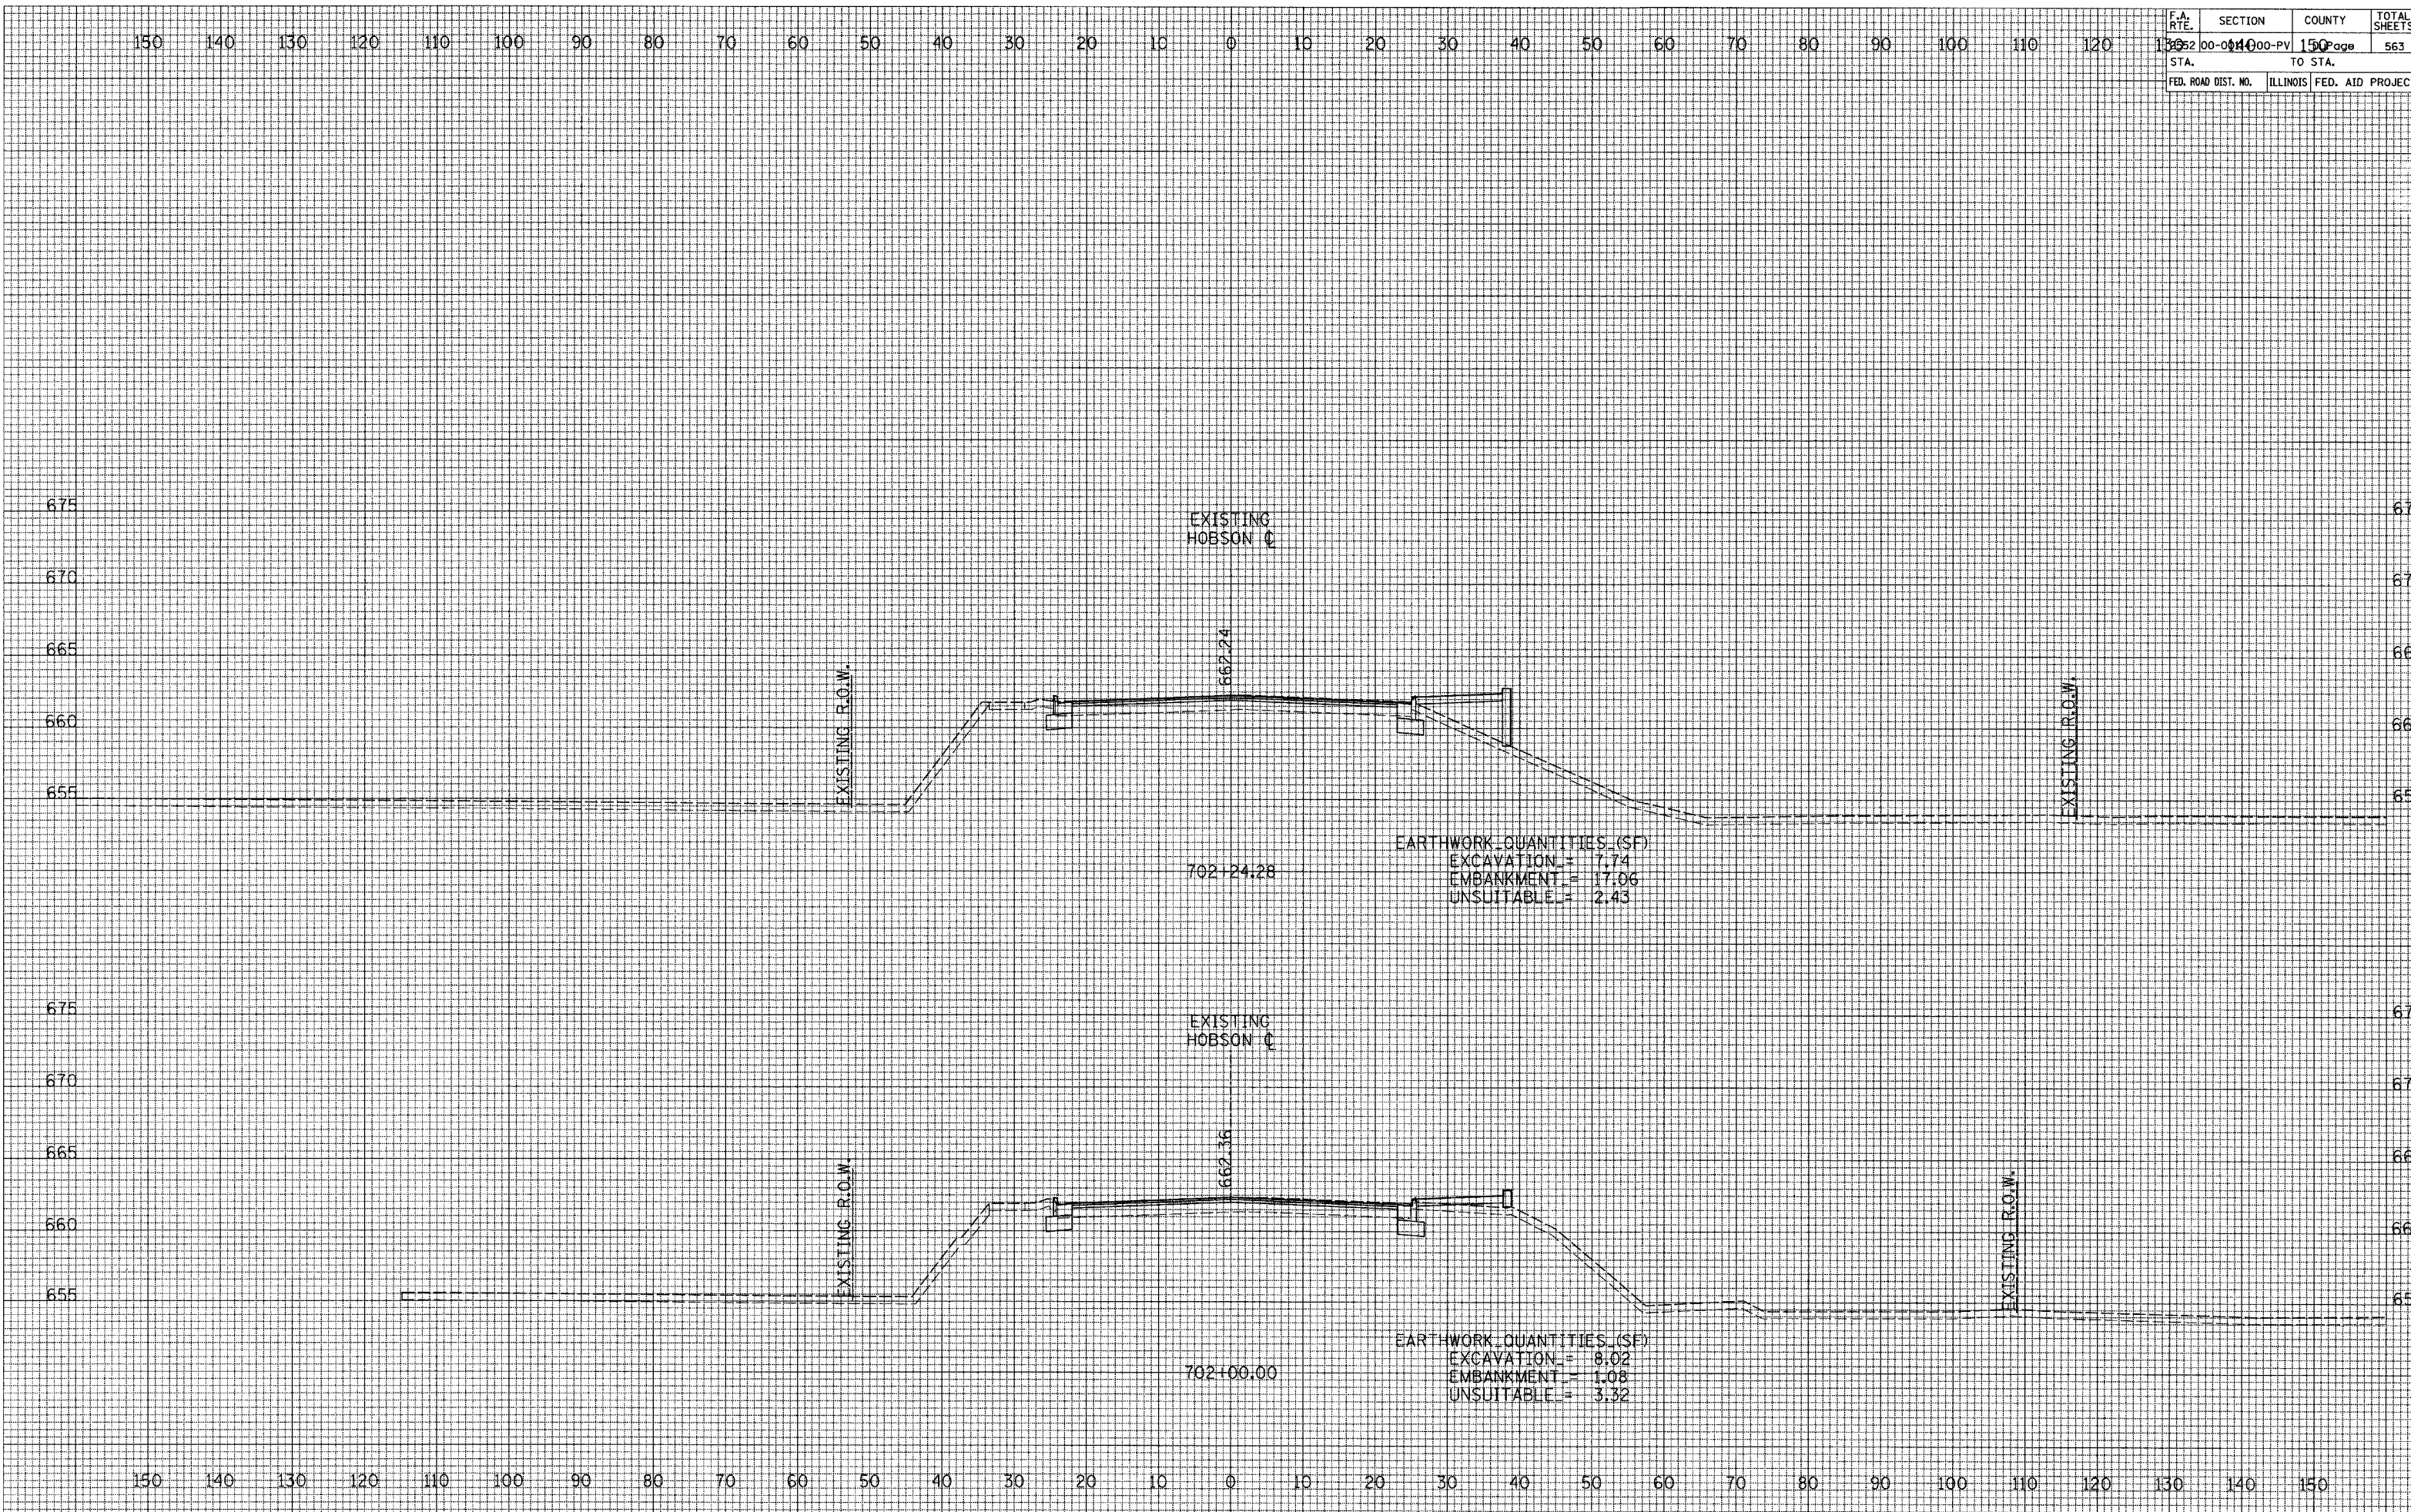

EXISTING HOBSON C  
 662.24  
 702+24.28  
 EARTHWORK QUANTITIES (SF)  
 EXCAVATION = 7.74  
 EMBANKMENT = 17.06  
 UNSUITABLE = 2.43

EXISTING HOBSON C  
 662.36  
 702+00.00  
 EARTHWORK QUANTITIES (SF)  
 EXCAVATION = 8.02  
 EMBANKMENT = 1.08  
 UNSUITABLE = 3.32

